
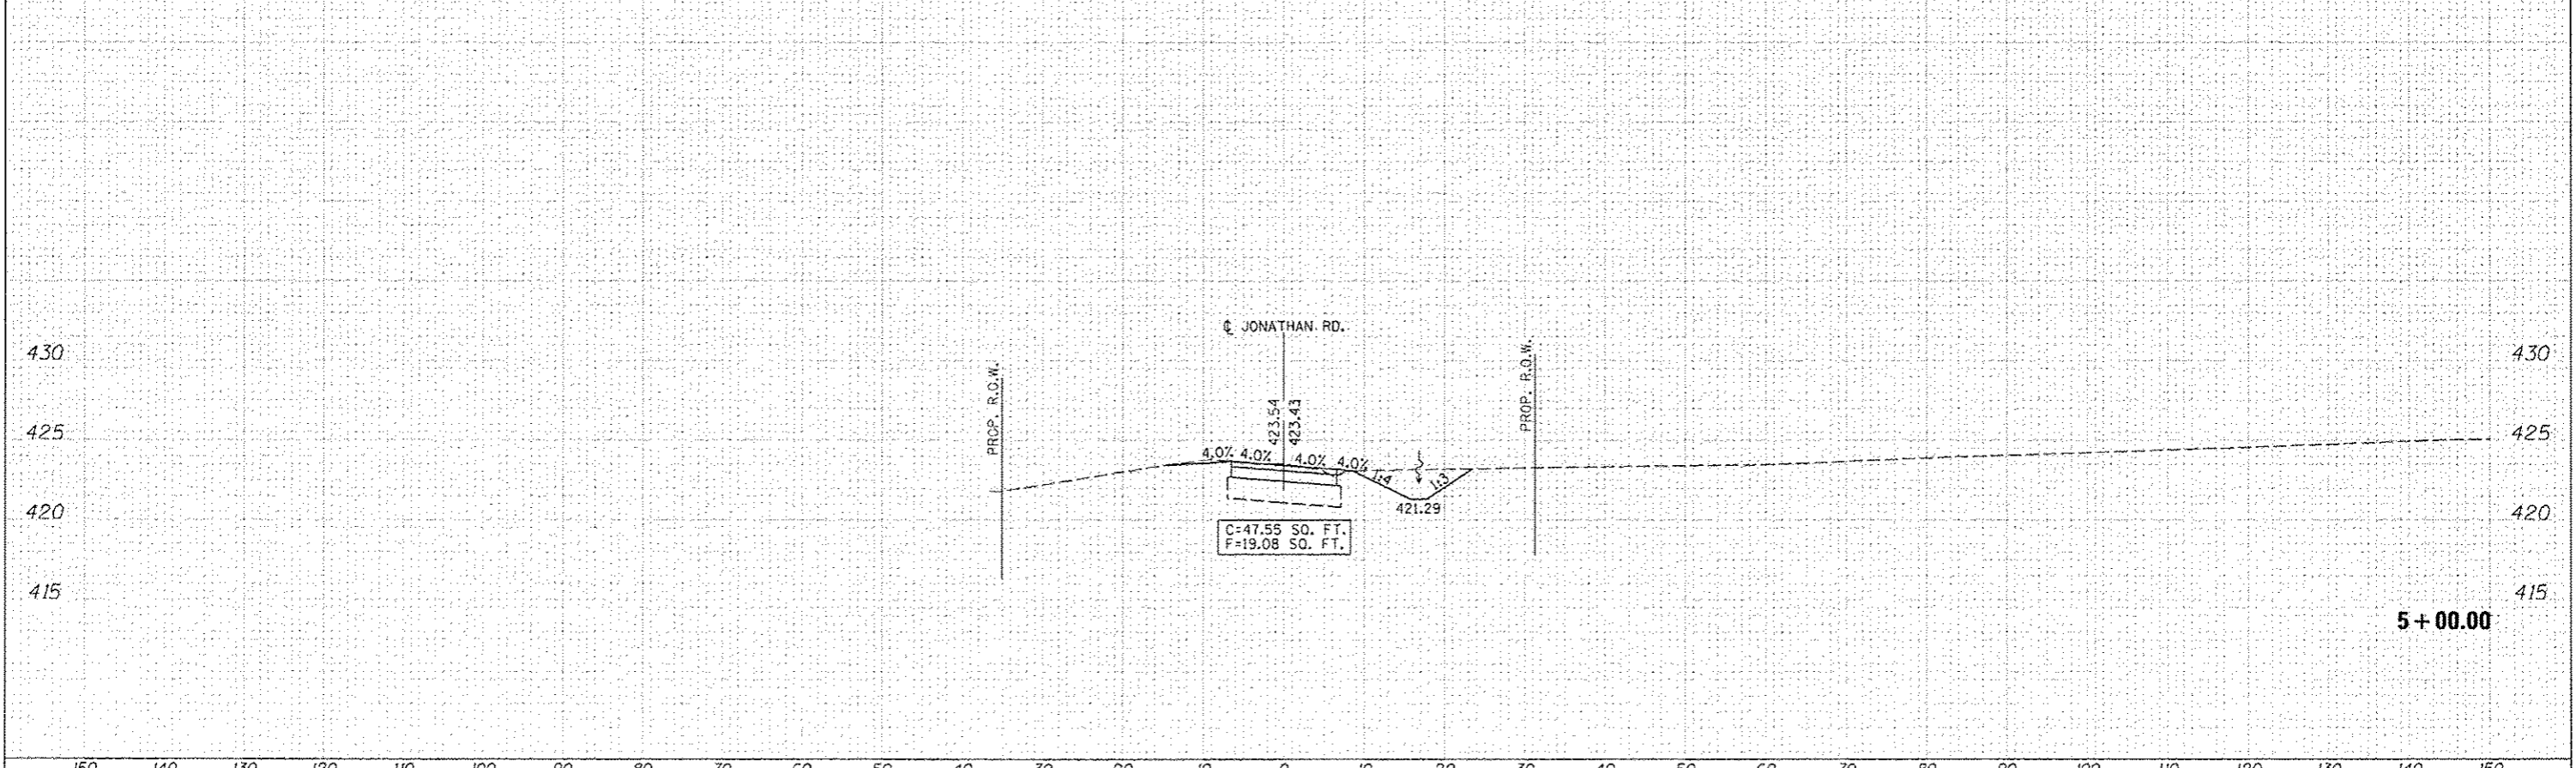


DATE	
BY	
FINAL SURVEY	
SURVEYED	
NOTED	
NO. OF AREAS CHECKED	

DATE	
BY	
ORIGINAL SURVEY	
SURVEYED	
NOTED	
NO. OF AREAS CHECKED	

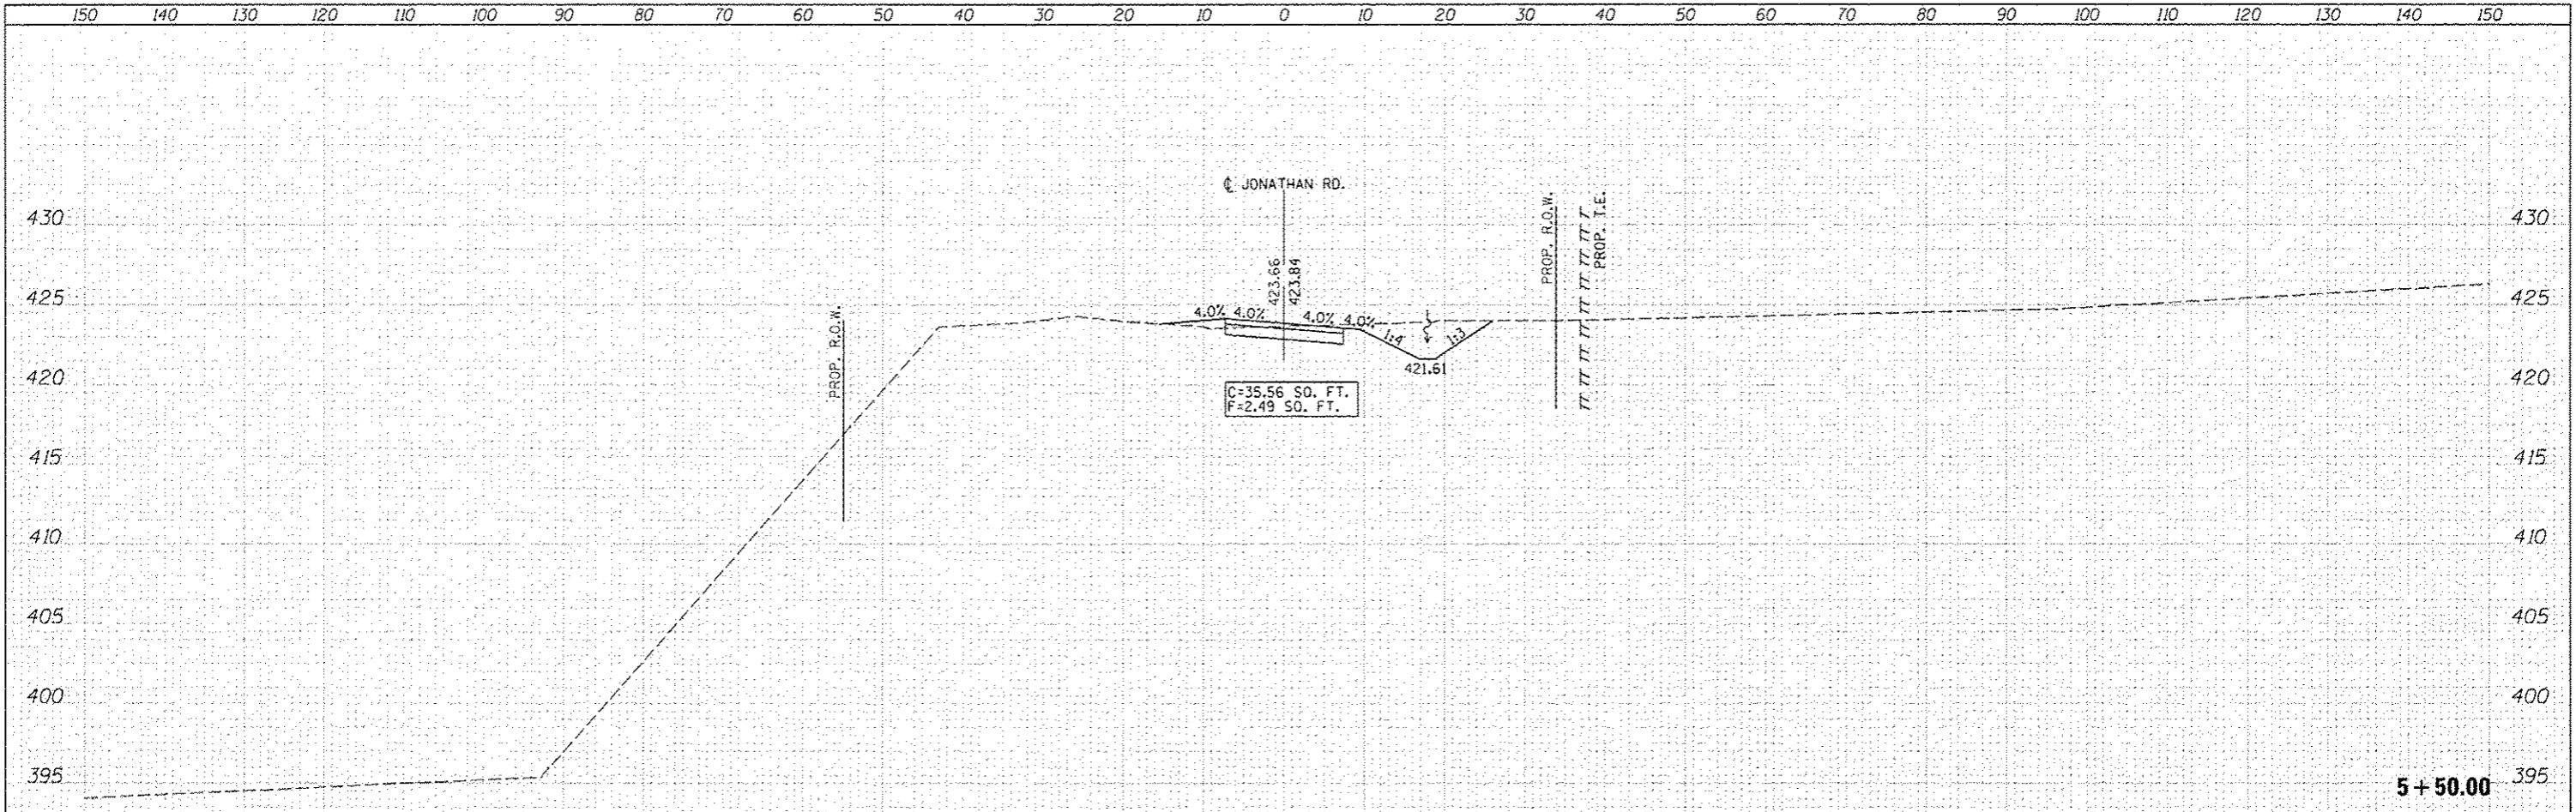

	USER NAME = Plotted by Scott PLOT SCALE = 20.0000' / 1"	DESIGNED - RC DRAWN - RC CHECKED - SEW DATE - 2-1-2013	REVISED SHEET $\Delta$ 4-2-2013 SEW REVISED - REVISED - REVISED -	STATE OF ILLINOIS DEPARTMENT OF TRANSPORTATION	CROSS SECTIONS JONATHAN ROAD	F.A.P. RTE. 42 SECTION 1-1BR-2 COUNTY CLINTON TOTAL SHEETS 159 SHEET NO. 145 CONTRACT NO. 76479 ILLINOIS FED. AID PROJECT
	SCALE: 1"=10'H, 5'V SHEET NO. 11 OF 25 SHEETS STA. 5+00.00 TO STA. 5+50.00				ILLINOIS FED. AID PROJECT	