


150 140 130 120 110 100 90 80 70 60 50 40 30 20 10 0 10 20 30 40 50 60 70 80 90 100 110 120 130 140 150

DATE	
BY	
FINL SURVEY	
SURVEYED	
NOTED	
NO. OF	
AREAS CHECKED	

DATE	
BY	
ORIGINAL SURVEY	
SURVEYED	
NOTED	
NO. OF	
AREAS CHECKED	

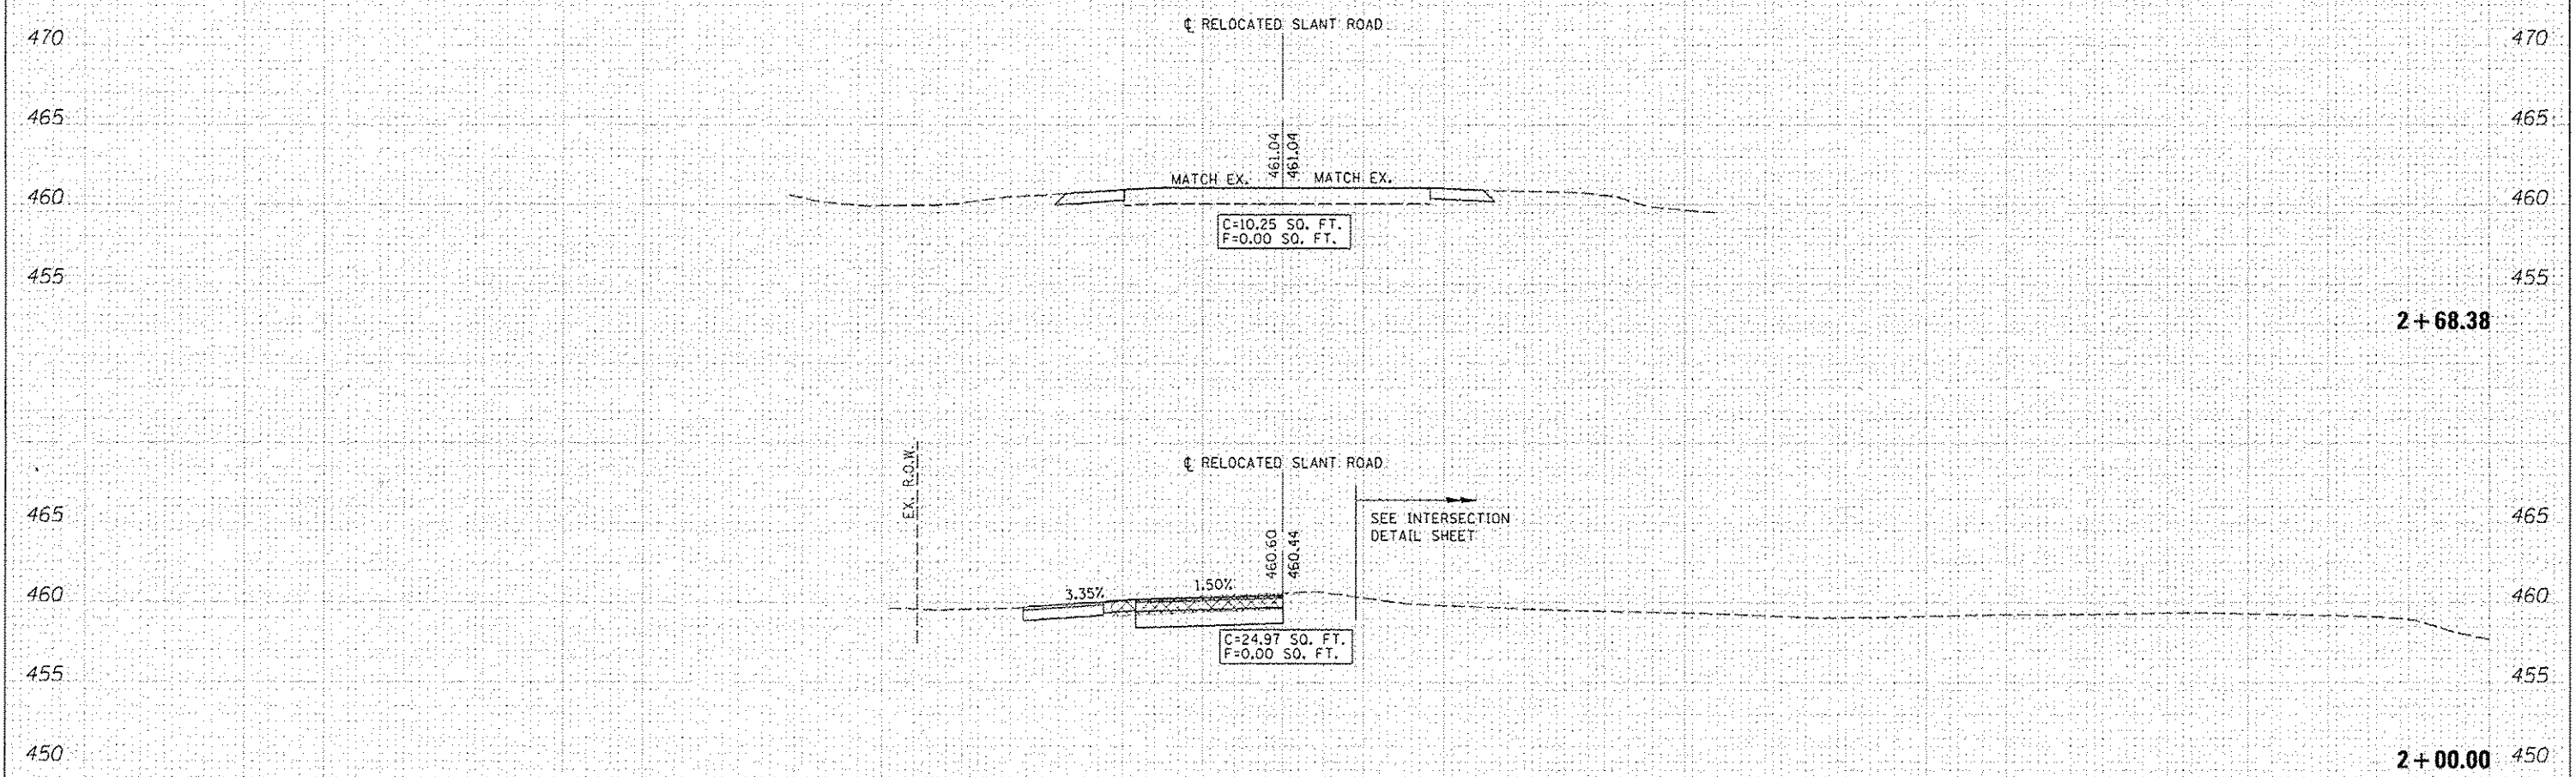

150 140 130 120 110 100 90 80 70 60 50 40 30 20 10 0 10 20 30 40 50 60 70 80 90 100 110 120 130 140 150



USER NAME	Plotted by Scott	DESIGNED	RC	REVISED SHEET	4-2-2013 SEW
DRAWN	RC	CHECKED	SEW	REVISED	-
DATE	2-1-2013	REVISED	-	REVISED	-

**STATE OF ILLINOIS**  
**DEPARTMENT OF TRANSPORTATION**

**CROSS SECTIONS**  
**RELOCATED SLANT ROAD**  
SCALE: 1"=10'H, 5'V SHEET NO. 17 OF 25 SHEETS STA. 2+00.00 TO STA. 2+68.38

F.A.P. RTE.	SECTION	COUNTY	TOTAL SHEETS	SHEET NO.
42	1-18R-2	CLINTON	159	151
			CONTRACT NO. 76479	
ILLINOIS FED. AID PROJECT				