




0 100' 200'
SCALE: 1"=100'

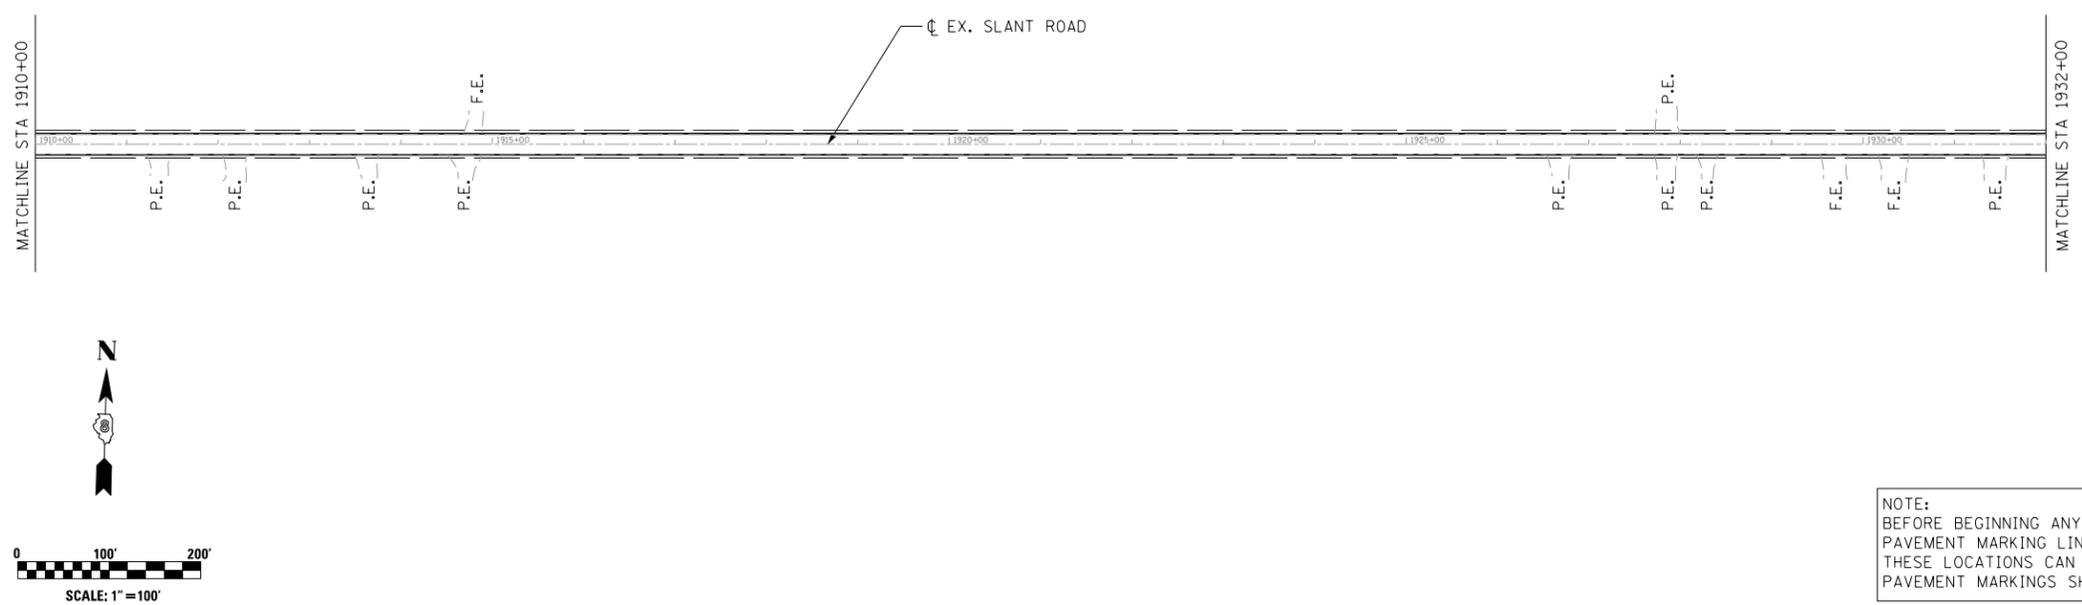

0 100' 200'
SCALE: 1"=100'

NOTE:
BEFORE BEGINNING ANY WORK, THE CONTRACTOR SHALL RETAIN RECORD OF ALL EXISTING PAVEMENT MARKING LINES AND RAISED REFLECTIVE PAVEMENT MARKERS IN ORDER THAT THESE LOCATIONS CAN BE RE-ESTABLISHED FOR STRIPING. EXACT LOCATIONS OF ALL PAVEMENT MARKINGS SHALL BE AS DIRECTED BY THE ENGINEER.

E:\1024\Plan Sheets\0876479.sht-el.slant.6.dgn

LE LIN ENGINEERING, LTD.
Consulting Engineers
Westmont, Illinois

USER NAME = Plotted by Scott	DESIGNED - RK	REVISED -
	DRAWN - RK	REVISED -
PLOT SCALE = 200.0000' / in.	CHECKED - SEW	REVISED -
PLOT DATE =	DATE - 2-1-2013	REVISED -

**STATE OF ILLINOIS
DEPARTMENT OF TRANSPORTATION**

**RESURFACING PLANS
SLANT ROAD**

SCALE: 1"=100' SHEET NO. 6 OF 7 SHEETS STA. 1881+00.00 TO STA. 1932+00.00

F.A.P. RTE.	SECTION	COUNTY	TOTAL SHEETS	SHEET NO.
42	1-1BR-2	CLINTON	159	40
CONTRACT NO. 76479				
ILLINOIS FED. AID PROJECT				