



PAVEMENT MARKING LEGEND

- ① MOD. URETHANE PM LN 4 (SOLID WHITE)
- ② MOD. URETHANE PM LN 4 (SOLID YELLOW)
- ③ MOD. URETHANE PM LN 4 (10' DASH - 30' SKIP, YELLOW)
- ④ THPL PVT MK LETTERS & SYMBOLS (WHITE)
- ⑤ THPL PVT MK LINE 4 (SOLID WHITE)
- ⑥ THPL PVT MK LINE 4 (SOLID YELLOW)
- ⑦ THPL PVT MK LINE 4 (DOUBLE YELLOW)
- ⑧ THPL PVT MK LINE 4 (10' DASH - 30' SKIP, YELLOW)
- ⑨ THPL PVT MK LINE 4 (2' DASH - 6' SKIP, WHITE)
- ⑩ THPL PVT MK LINE 8 (SOLID WHITE)
- ⑪ THPL PVT MK LINE 12 (SOLID WHITE)
- ⑫ THPL PVT MK LINE 24 (SOLID WHITE)
- ⑬ PAINT PVT MK LINE 6 (SOLID YELLOW)
- ⑭ PT PVT MK LETTERS & SYMBOLS (YELLOW)
- ⑮ RAISED REF PVT MKR
- ⑯ RAISED REF PVT MKR BR

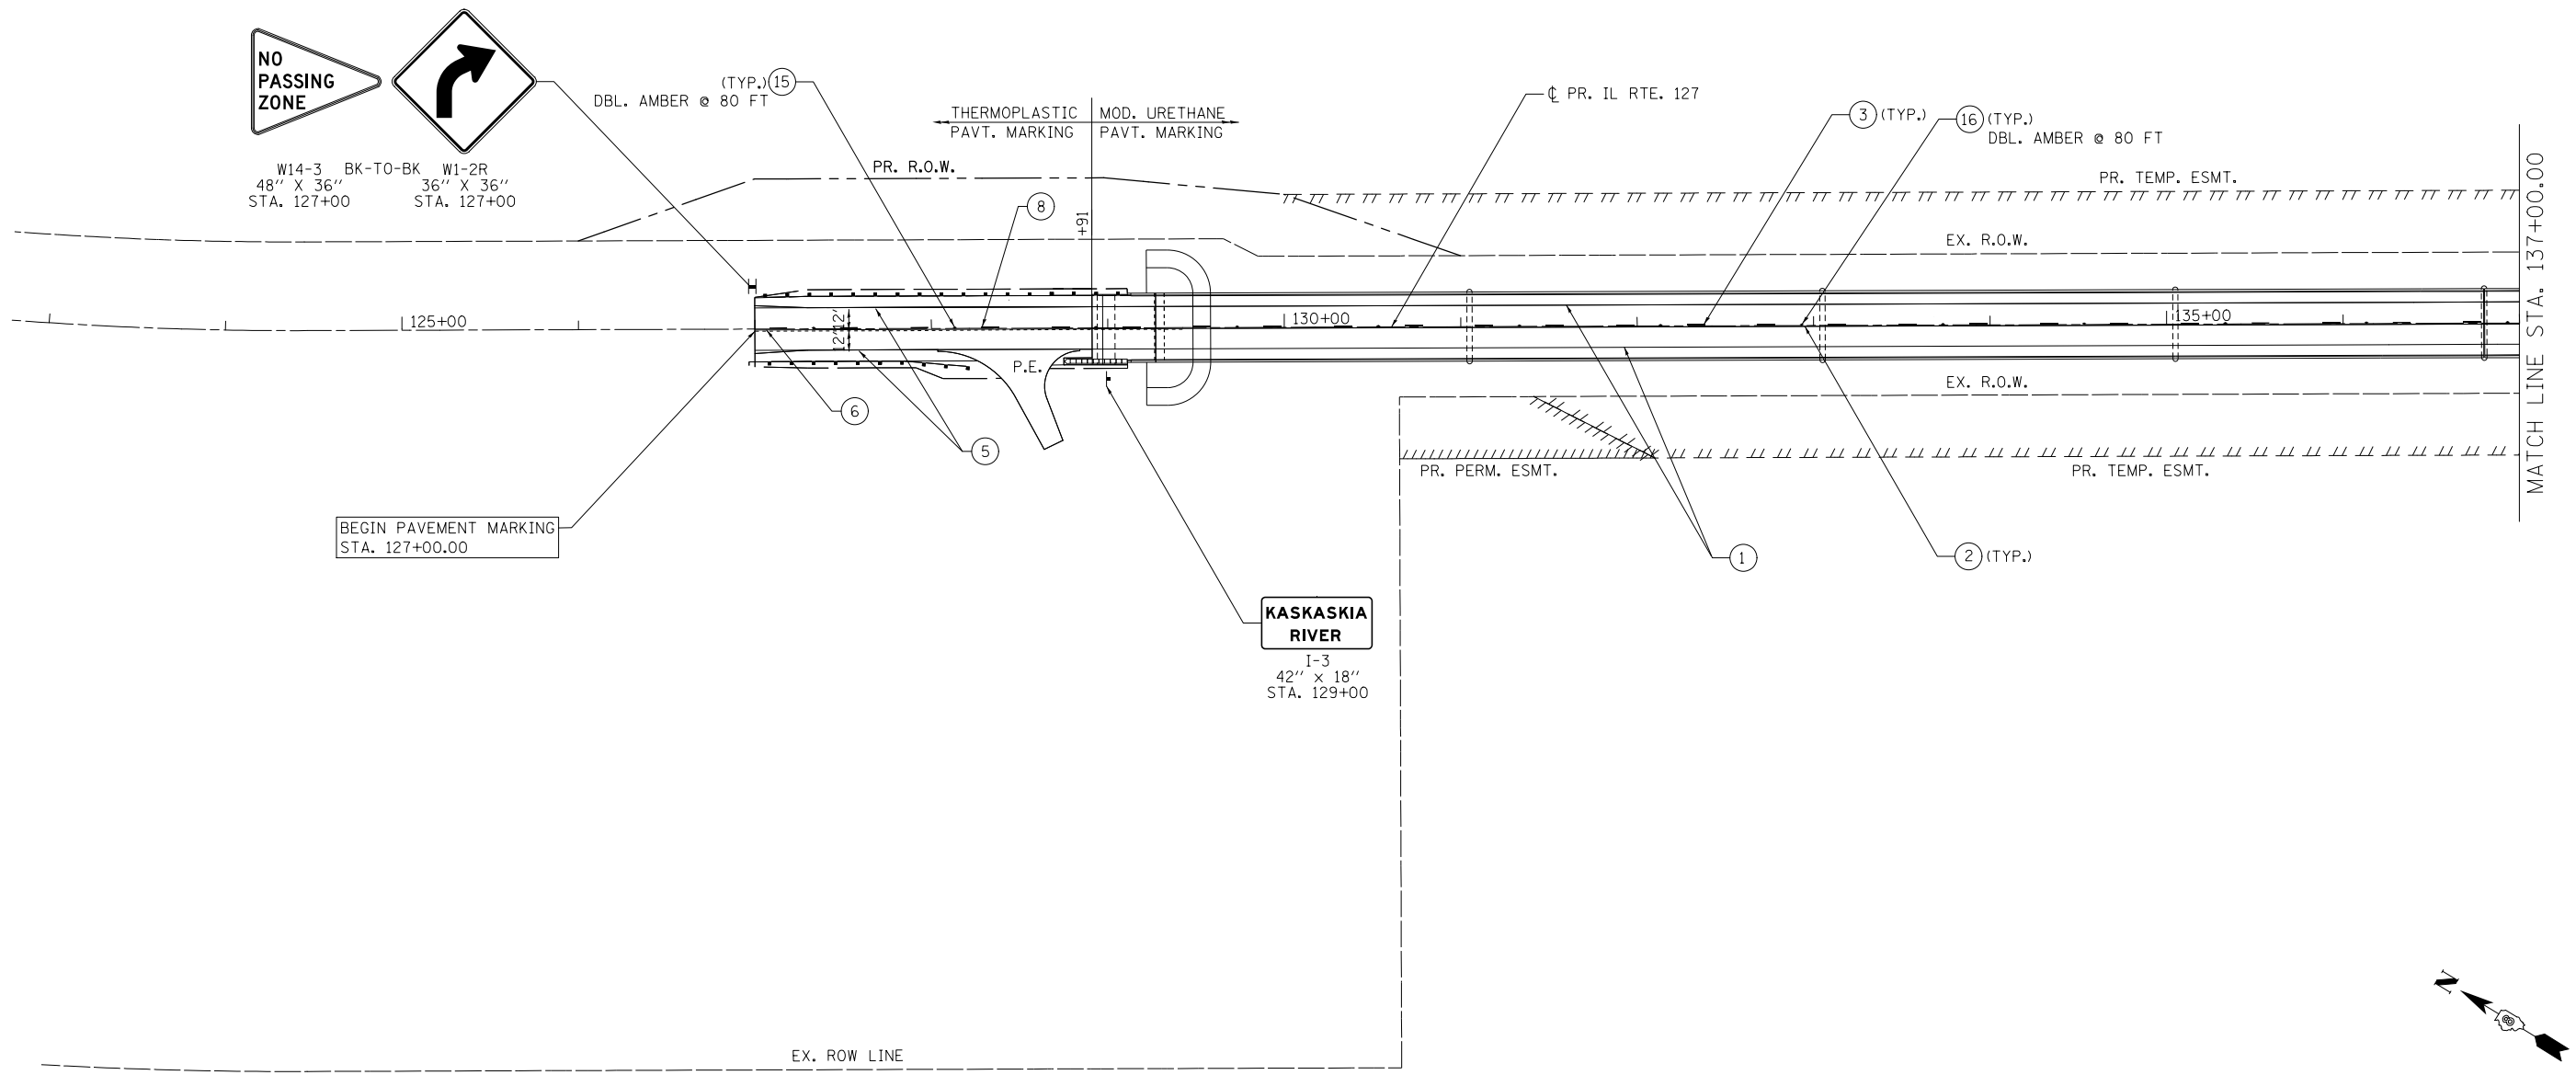

BEGIN PAVEMENT MARKING
STA. 127+00.00

KASKASKIA RIVER
I-3
42" X 18"
STA. 129+00

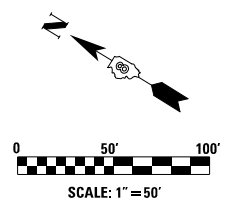

E:\1024\Plan Sheets\0876479-sh1-pmk.dgn

Lin Engineering, Ltd.
Consulting Engineers
Westmont, Illinois

USER NAME = Plotted by Scott	DESIGNED - BS	REVISED -
	DRAWN - BS	REVISED -
PLOT SCALE = 100.0000' / in.	CHECKED - SEW	REVISED -
PLOT DATE =	DATE - 2-1-2013	REVISED -

**STATE OF ILLINOIS
DEPARTMENT OF TRANSPORTATION**

**PAVEMENT MARKING AND SIGNING PLANS
IL ROUTE 127**

SCALE: 1"=50' SHEET NO. 1 OF 2 SHEETS STA. 127+00 TO STA. 137+00

F.A.P. RTE.	SECTION	COUNTY	TOTAL SHEETS	SHEET NO.
42	1-1BR-2	CLINTON	159	66
CONTRACT NO. 76479				
ILLINOIS FED. AID PROJECT				