


**SLAB PLAN - UNIT 1**

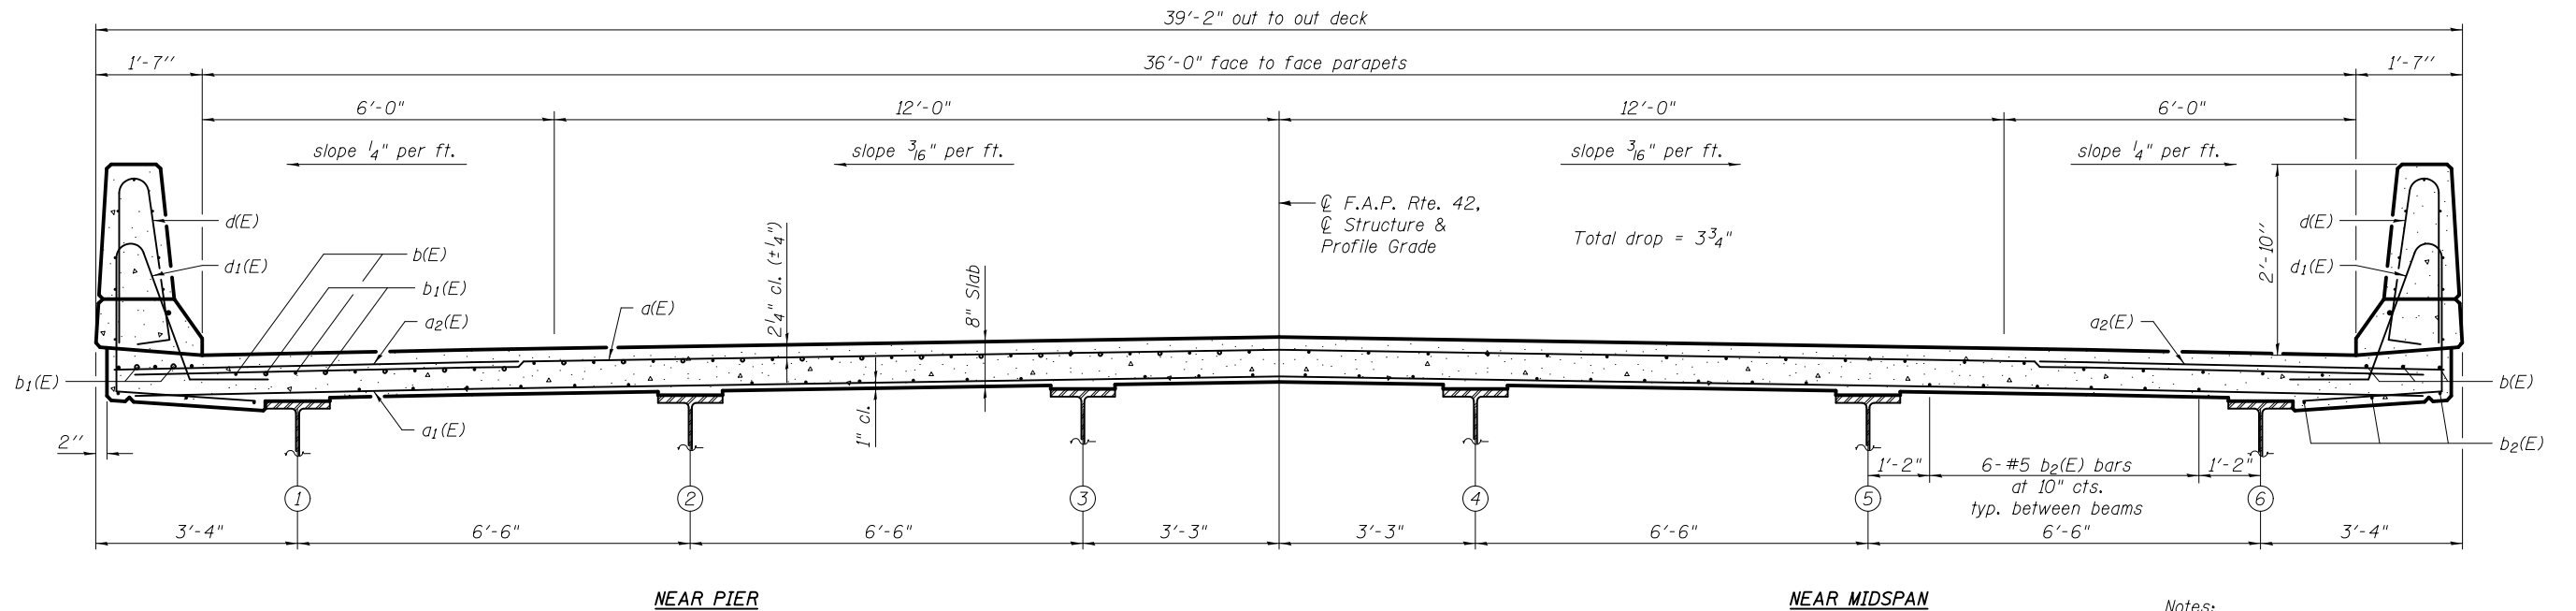

**MINIMUM BAR LAP**  
(Deck)

#5 bar = 3'-3"  
#6 bar = 3'-10"

**CROSS SECTION**  
(Looking Upstation)

Notes:  
See Sheets 16 and 17 of 61 for superstructure details and Bill of Material.  
Bars indicated thus 36 x 28-#5 etc. indicates 36 lines of bars with 28 lengths per line.



USER NAME =	DESIGNED - RLM	REVISED
	CHECKED - JTH	REVISED
PLOT SCALE =	DRAWN - PRC	REVISED
PLOT DATE = 2/1/2013	CHECKED - RLM	REVISED

STATE OF ILLINOIS  
DEPARTMENT OF TRANSPORTATION

SUPERSTRUCTURE - UNIT 1  
STRUCTURE NO. 014-0033

SHEET NO. 14 OF 61 SHEETS

F.A.P. RTE.	SECTION	COUNTY	TOTAL SHEETS	SHEET NO.
42	1-1BR-2	CLINTON	159	83
CONTRACT NO. 76479				
ILLINOIS FED. AID PROJECT				