


SLAB PLAN - UNIT 2

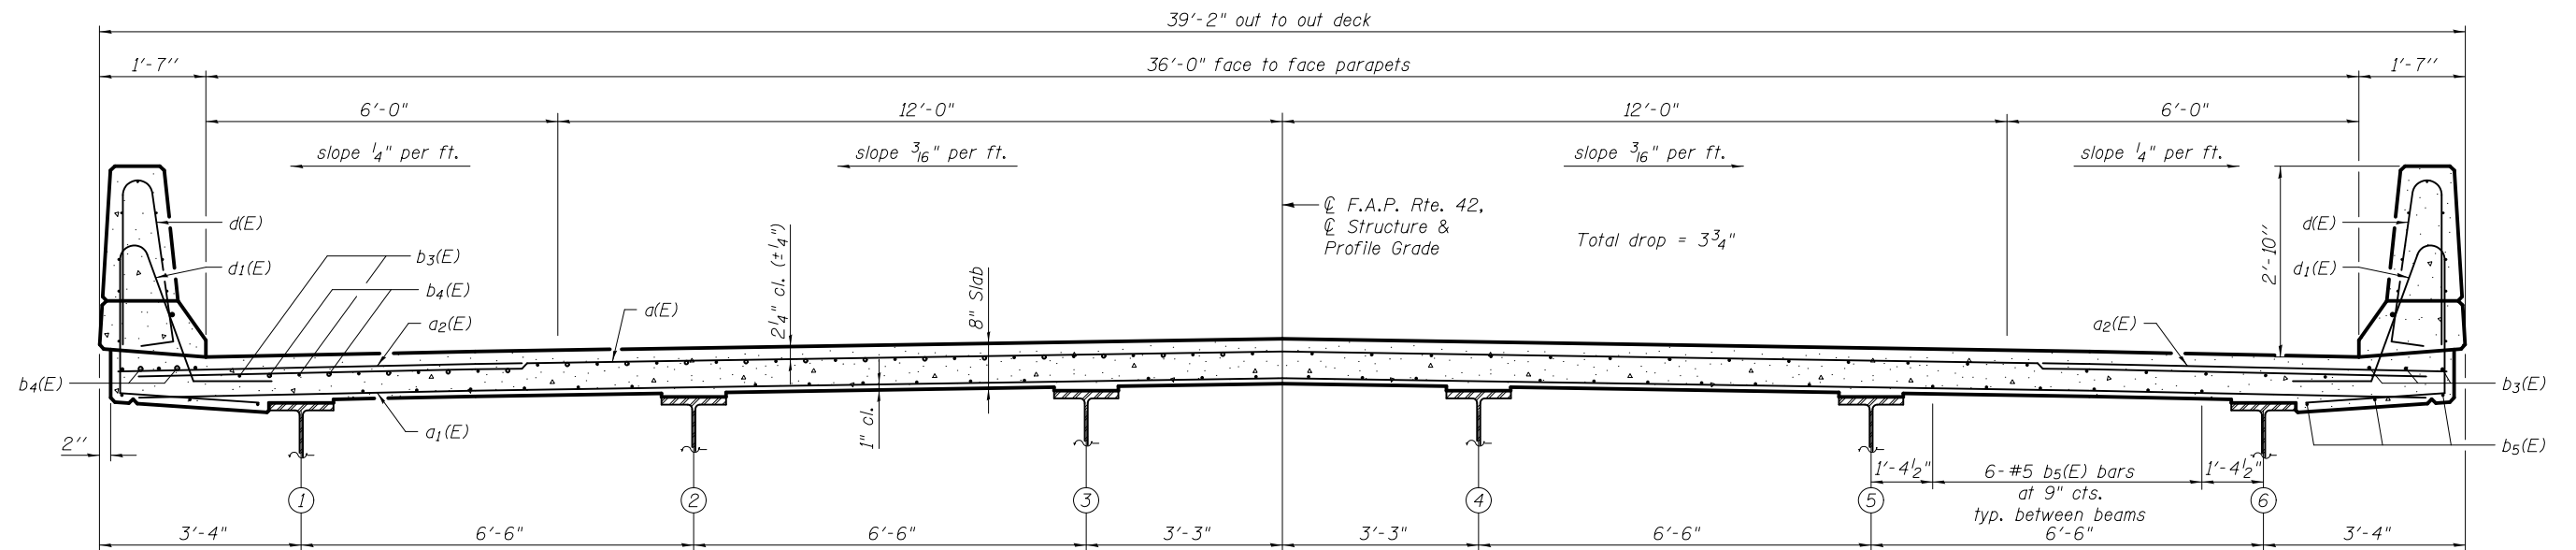

MINIMUM BAR LAP
(Deck)

#5 bar = 3'-3"
#6 bar = 3'-10"

Notes:
See Sheet 16 and 17 of 61 for superstructure details and Bill of Material.
Bars indicated thus 36 x 13-#5 etc. indicates 36 lines of bars with 13 lengths per line.



USER NAME =	DESIGNED - RLM	REVISED
	CHECKED - JTH	REVISED
PLOT SCALE =	DRAWN - PRC	REVISED
PLOT DATE = 2/1/2013	CHECKED - RLM	REVISED

STATE OF ILLINOIS
DEPARTMENT OF TRANSPORTATION

SUPERSTRUCTURE - UNIT 2
STRUCTURE NO. 014-0033

SHEET NO. 15 OF 61 SHEETS

F.A.P. RTE.	SECTION	COUNTY	TOTAL SHEETS	SHEET NO.
42	1-1BR-2	CLINTON	159	84
CONTRACT NO. 76479				
ILLINOIS FED. AID PROJECT				