




SECTION A-A AGGREGATE SURFACE

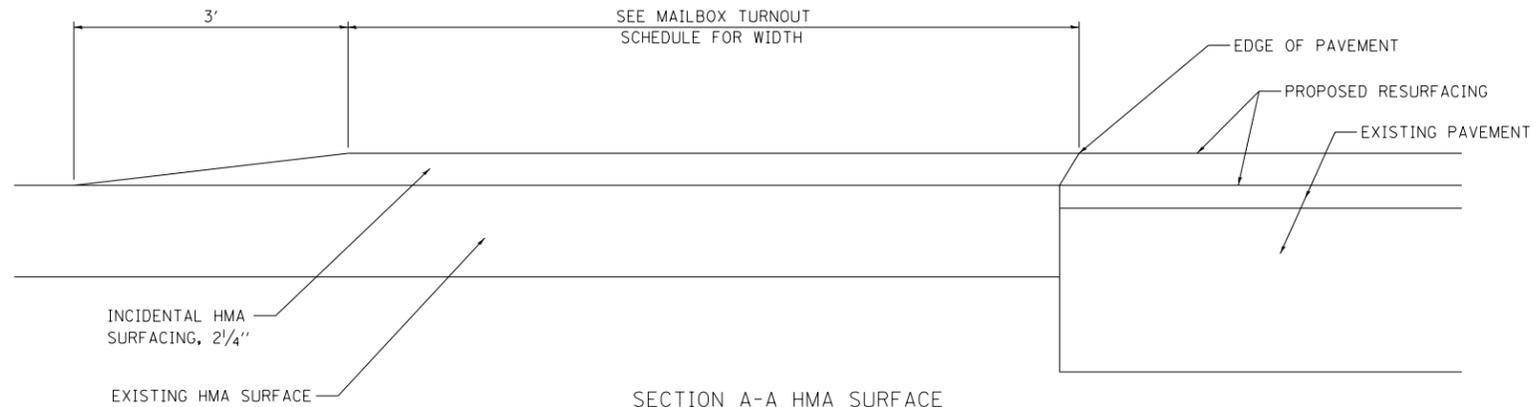

SECTION A-A HMA SURFACE

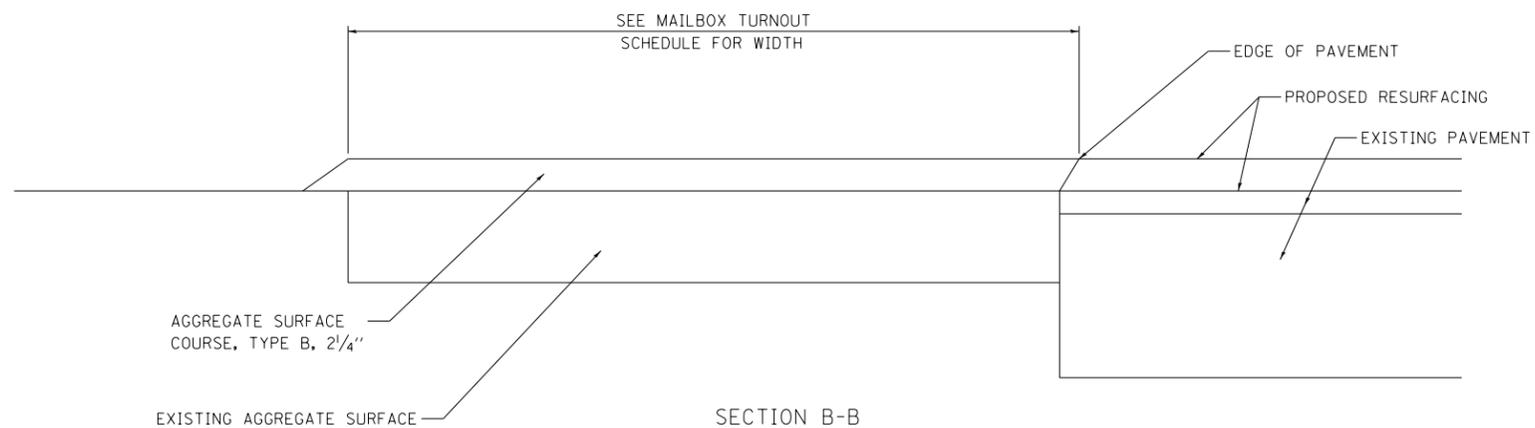

SECTION B-B

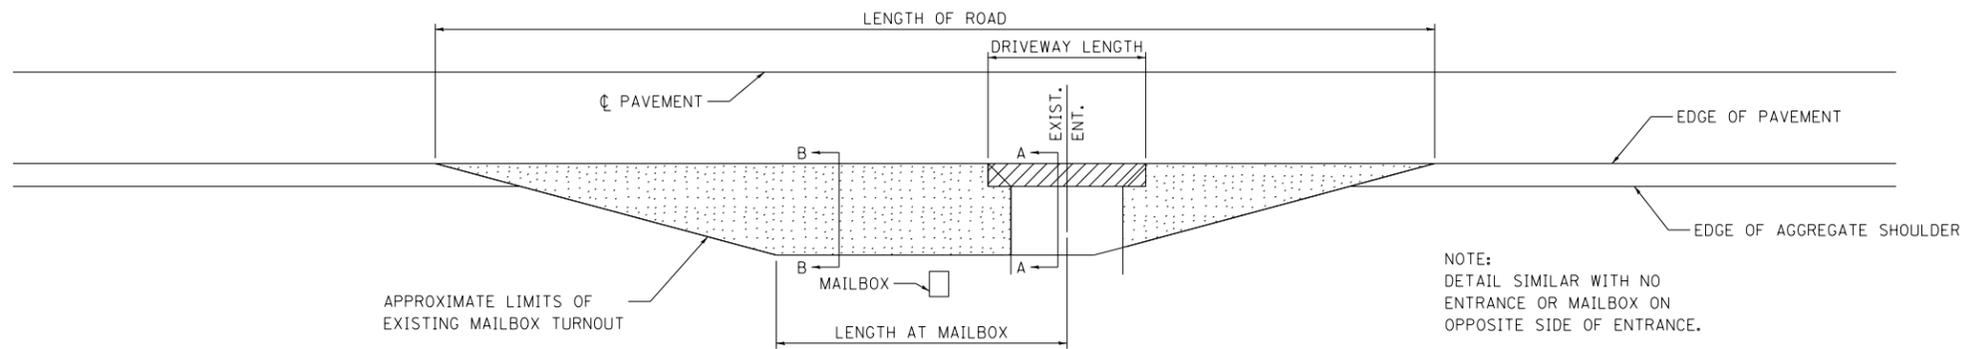

NOTE:  
DETAIL SIMILAR WITH NO  
ENTRANCE OR MAILBOX ON  
OPPOSITE SIDE OF ENTRANCE.

MAILBOX TURNOUT DETAIL FOR SLANT ROAD RESURFACING ONLY

E:\1024\Plan\_Sheets\0876479-sht-detail.scdgn



USER NAME = Plotted by Scott	DESIGNED - RK	REVISED -
	DRAWN - RK	REVISED -
PLOT SCALE = 2.0000' / in.	CHECKED - SEW	REVISED -
PLOT DATE =	DATE - 2-1-2013	REVISED -

STATE OF ILLINOIS  
DEPARTMENT OF TRANSPORTATION

RESURFACING DETAILS

SCALE: N.T.S. SHEET NO. 2 OF 2 SHEETS STA. N/A TO STA. N/A

F.A.P. RTE.	SECTION	COUNTY	TOTAL SHEETS	SHEET NO.
42	1-1BR-2	CLINTON	159	134
CONTRACT NO. 76479				
ILLINOIS FED. AID PROJECT				