



PLAN	SURVEYED	DATE
	PLOTTED	BY
	GRADES CHECKED	
	STRUCTURE NOTATIONS CHECKED	
	NOTE BOOK NO.	
	FILE NAME	

PROFILE	SURVEYED	DATE
	PLOTTED	BY
	GRADES CHECKED	
	STRUCTURE NOTATIONS CHECKED	
	NOTE BOOK NO.	
	FILE NAME	

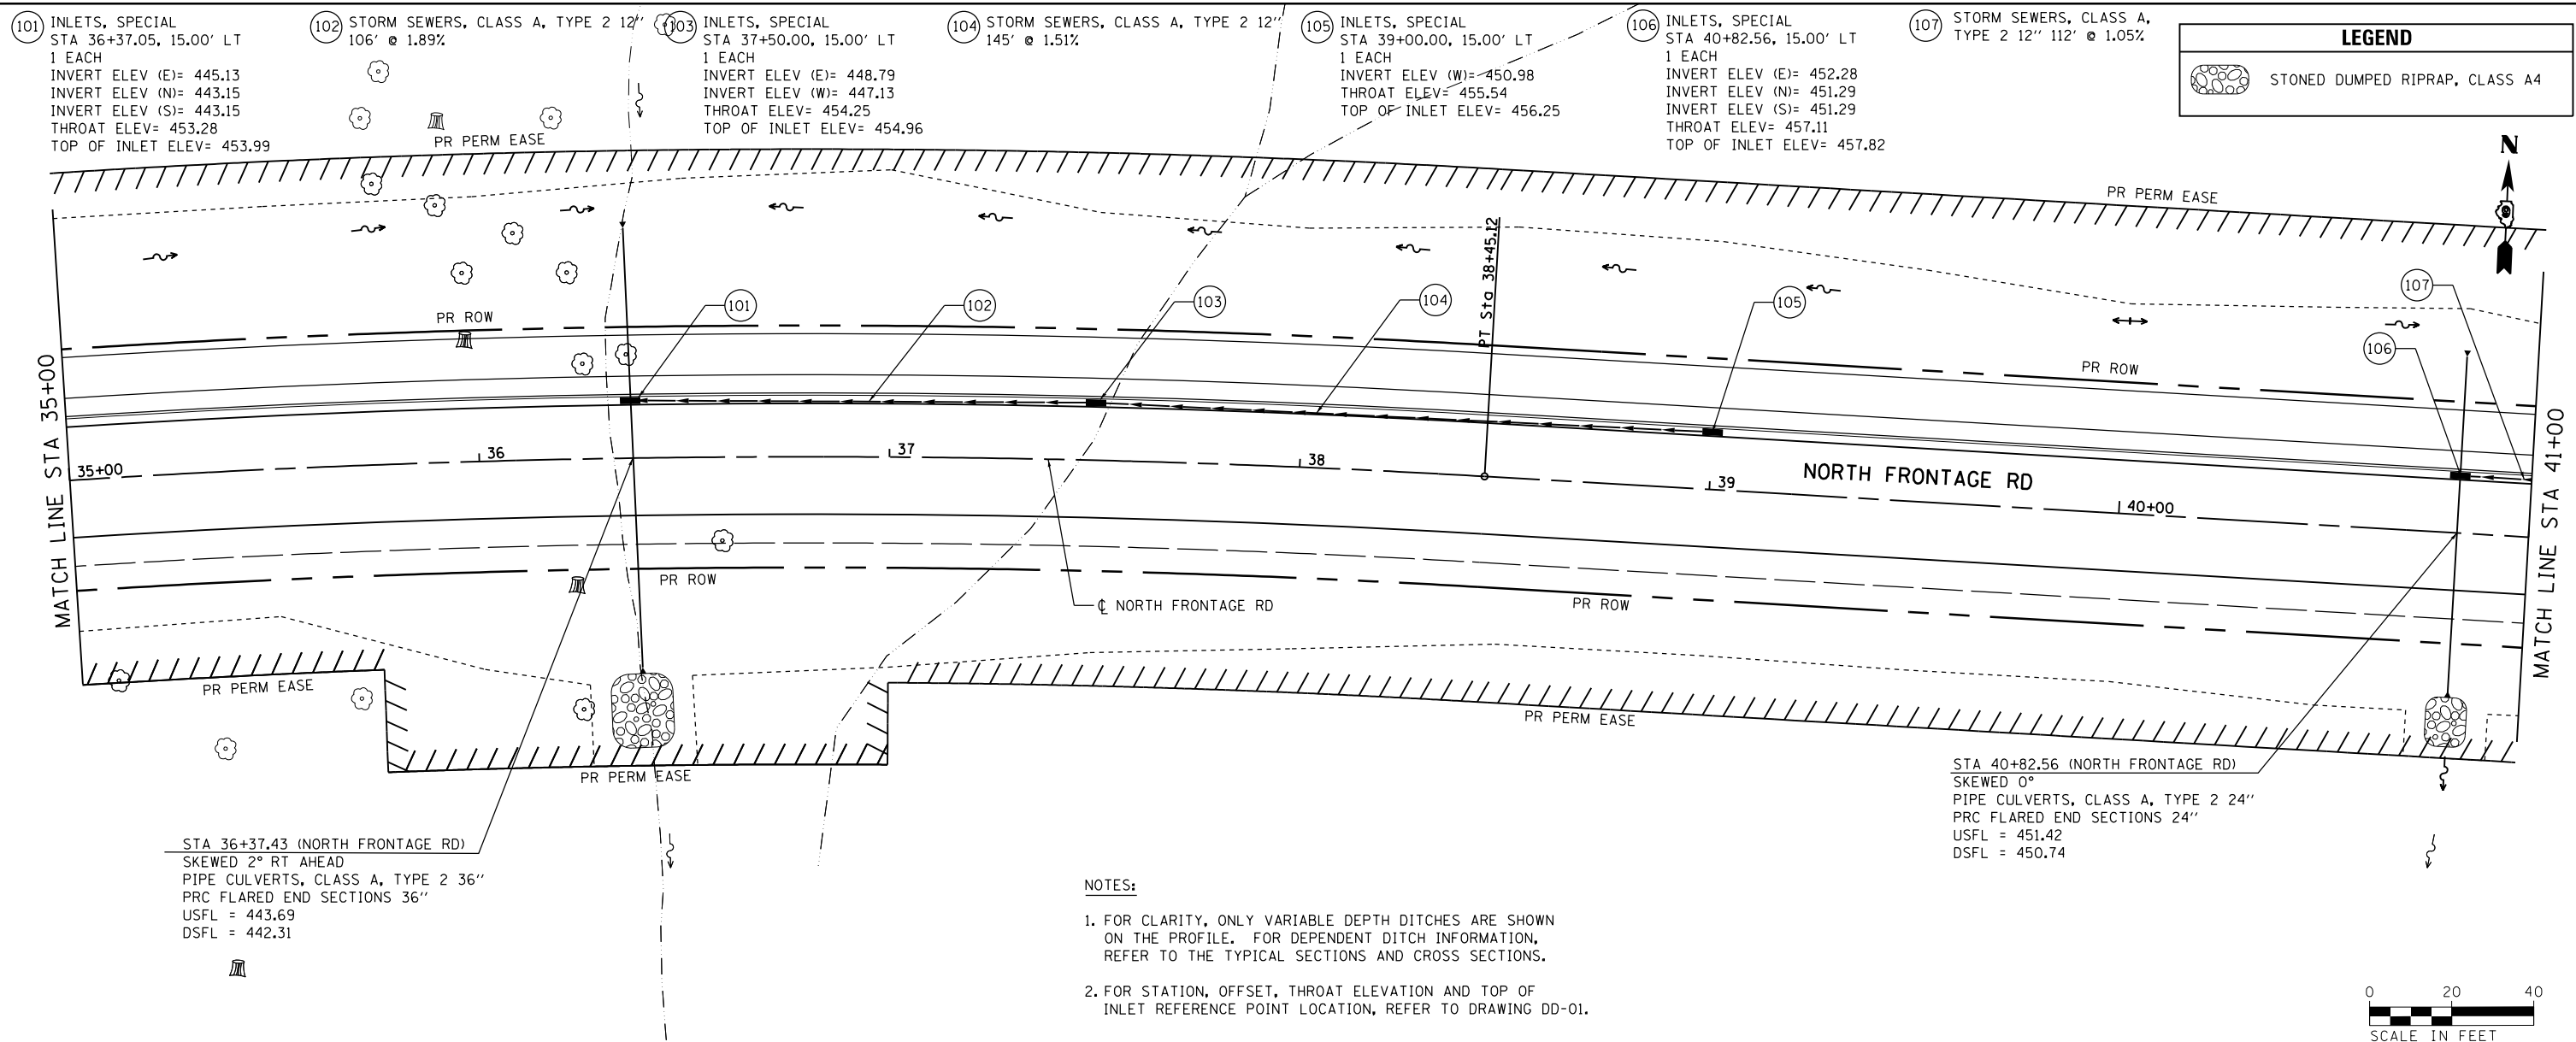

- NOTES:**
- FOR CLARITY, ONLY VARIABLE DEPTH DITCHES ARE SHOWN ON THE PROFILE. FOR DEPENDENT DITCH INFORMATION, REFER TO THE TYPICAL SECTIONS AND CROSS SECTIONS.
 - FOR STATION, OFFSET, THROAT ELEVATION AND TOP OF INLET REFERENCE POINT LOCATION, REFER TO DRAWING DD-01.

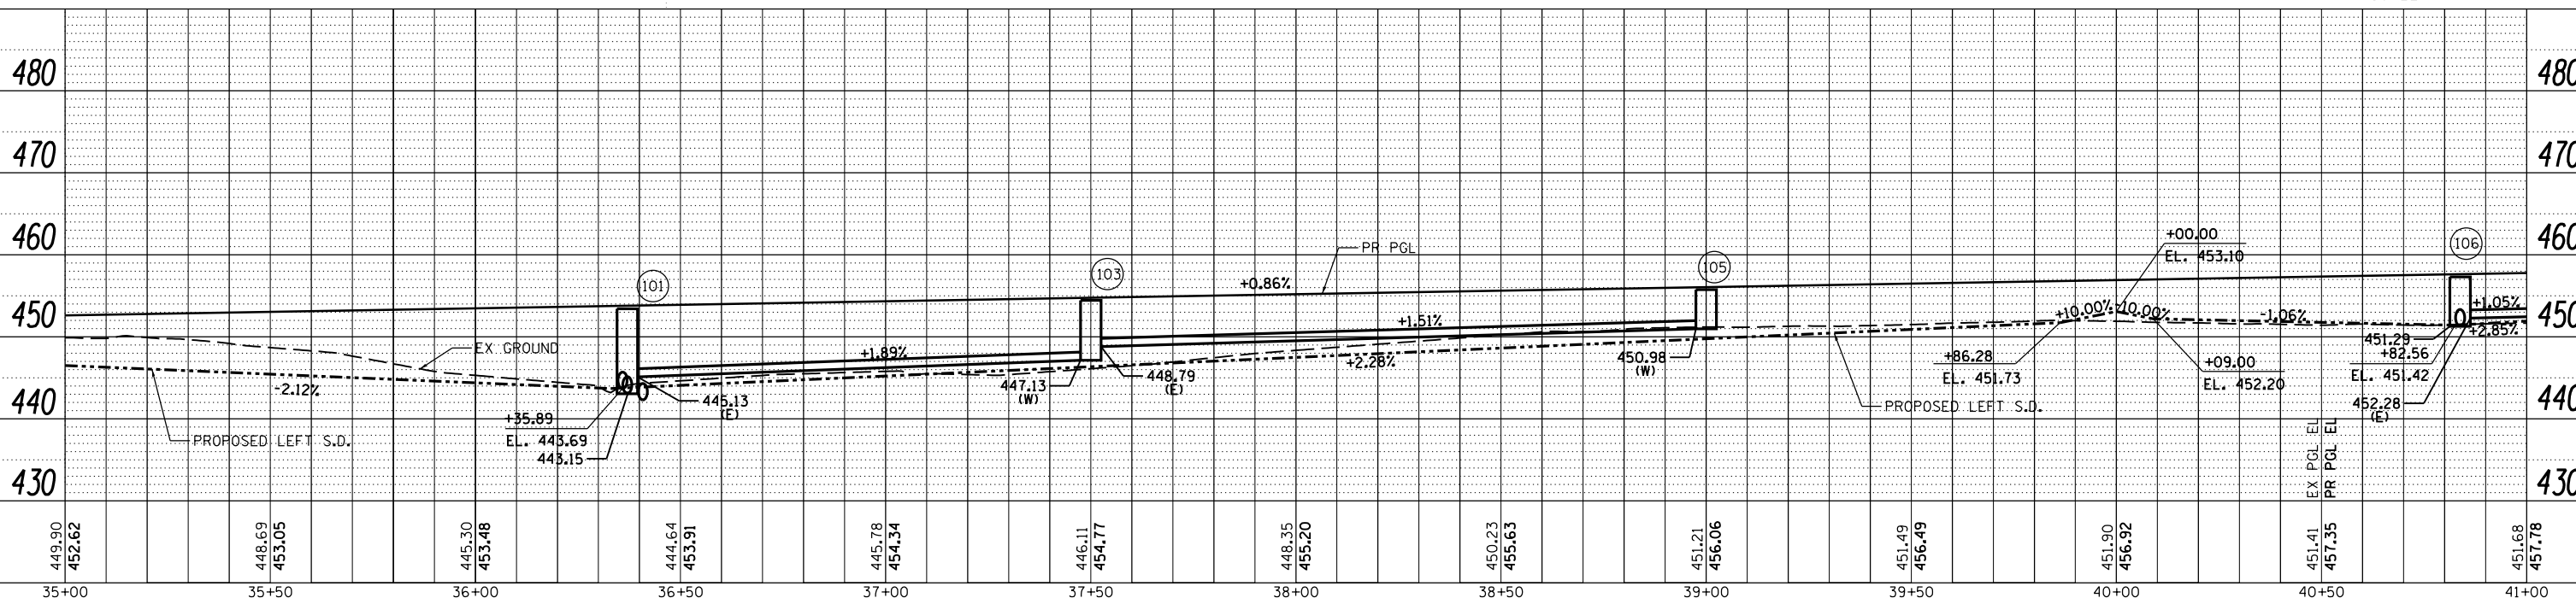

FILE NAME =	USER NAME = \$USER\$	DESIGNED - CK	REVISED -
c:\pwork\pwork\collem\0265445\097825\sheet-drain-03.dgn		DRAWN - MP	REVISED -
		CHECKED - DM	REVISED -
		DATE - 7/6/2012	REVISED -

CH2MHILL

**STATE OF ILLINOIS
DEPARTMENT OF TRANSPORTATION**

**DRAINAGE AND UTILITIES SHEETS
NORTH FRONTAGE ROAD**

SCALE: SHEET NO. 3 OF 5 SHEETS STA. 35+00.00 TO STA. 41+00.00

F.A.P. RTE.	SECTION	COUNTY	TOTAL SHEETS	SHEET NO.
331	(1-3)R-3	WILLIAMSON	58	31
DRAWING NO.		CONTRACT NO. 78259		
ILLINOIS FED. AID PROJECT				