



PARCEL NO.	PROPERTY OWNER	PURPOSE	ACREAGE
311	VH RENTAL	ROW	1.44 (TOTAL TAKE)
312	JOHN S. LEWIS TRUSTEE	ROW/P. E. / T. E.	2.851/3.042/0.025

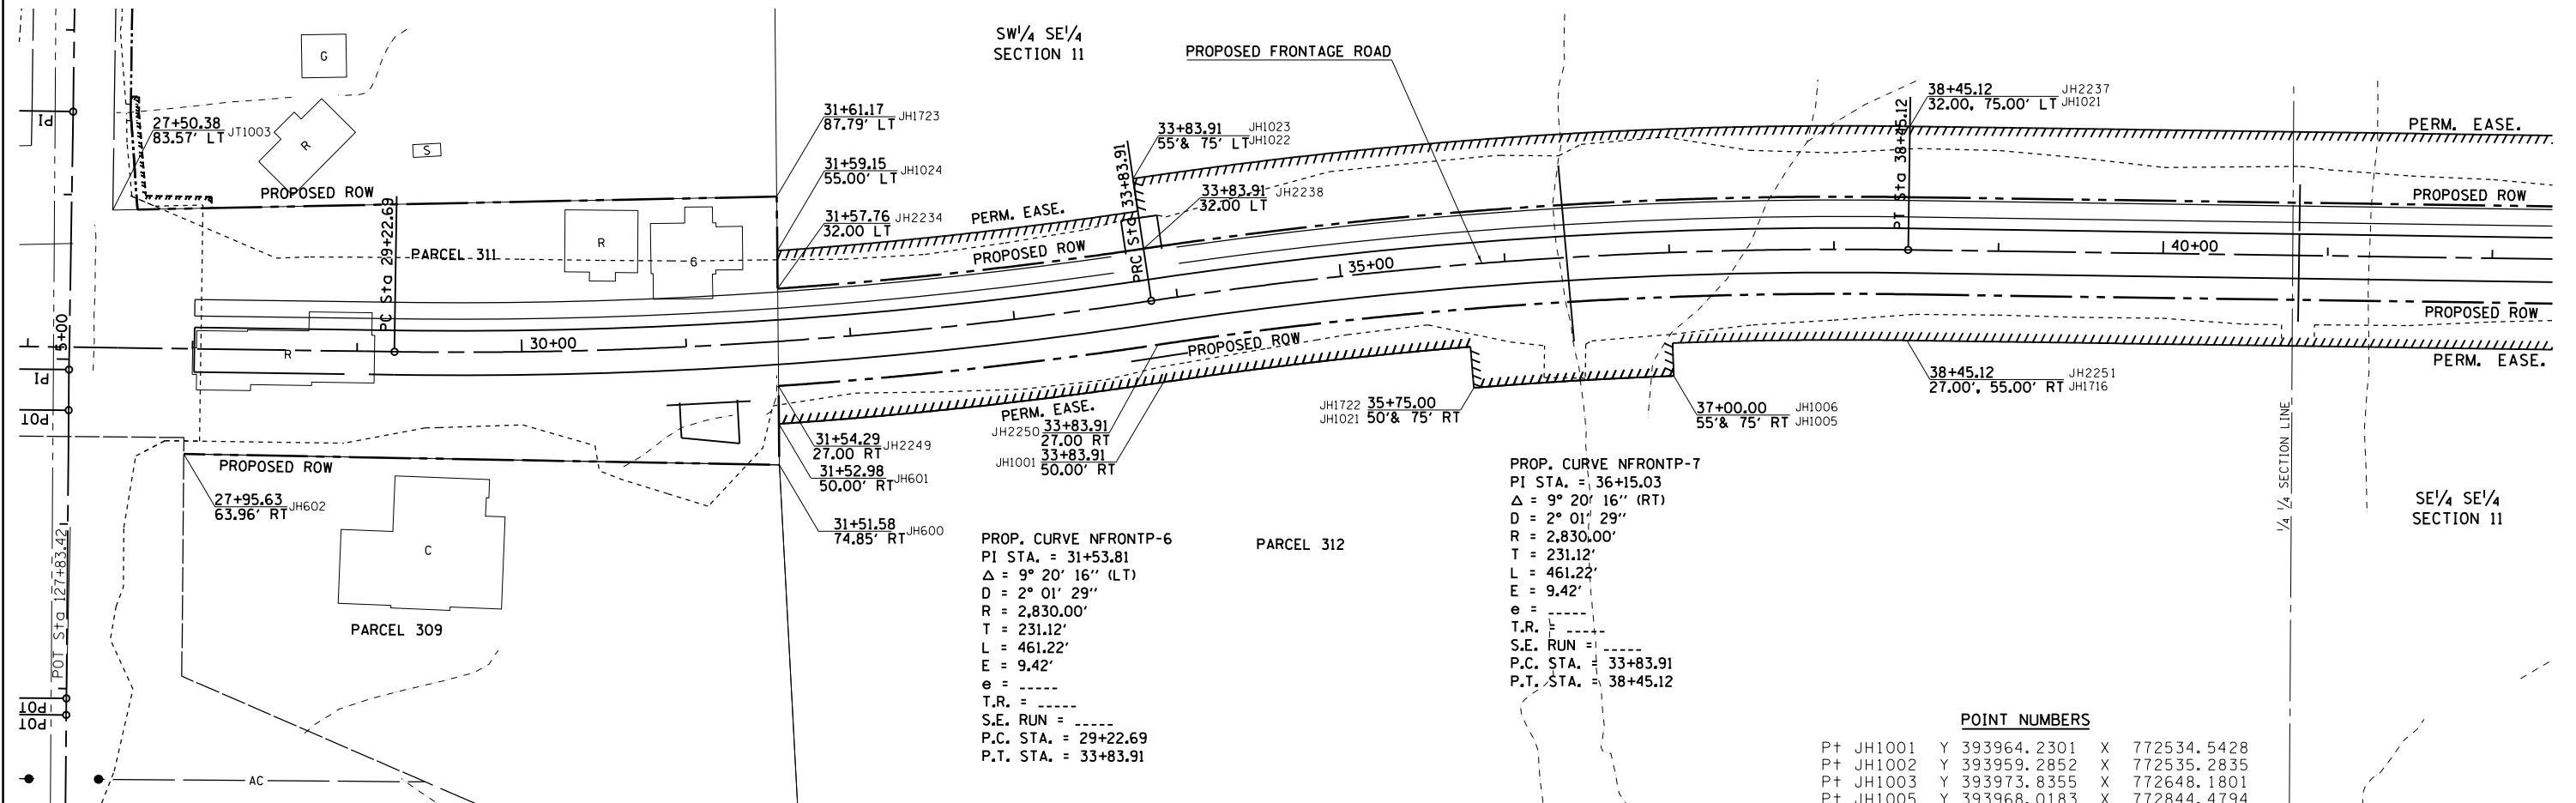

PROP. CURVE NFRONTP-6
 PI STA. = 31+53.81
 $\Delta = 9^\circ 20' 16''$ (LT)
 $D = 2^\circ 01' 29''$
 $R = 2,830.00'$
 $T = 231.12'$
 $L = 461.22'$
 $E = 9.42'$
 $e =$
 $T.R. =$
 $S.E. RUN =$
 $P.C. STA. = 29+22.69$
 $P.T. STA. = 33+83.91$

POINT NUMBERS

P+	JH1001	Y	393964.2301	X	772534.5428
P+	JH1002	Y	393959.2852	X	772535.2835
P+	JH1003	Y	393973.8355	X	772648.1801
P+	JH1005	Y	393968.0183	X	772844.4794
P+	JH1006	Y	393988.0046	X	772843.7398
P+	JH1021	Y	394119.6066	X	772987.8736
P+	JH1022	Y	394087.8509	X	772516.0255
P+	JH1023	Y	394068.0716	X	772518.9882
P+	JH1024	Y	394044.1080	X	772299.9627
P+	JH1600	Y	405120.3797	X	777657.7840
P+	JH1601	Y	405087.8797	X	777657.7840
P+	JH1602	Y	393707.6522	X	775463.0578
P+	JH1716	Y	393989.6199	X	772986.0163
P+	JH1721	Y	393960.8342	X	772723.0143
P+	JH1722	Y	393985.7519	X	772720.9875
P+	JH1734	Y	394068.7650	X	771896.3716
P+	JH2234	Y	394021.0685	X	772300.1824
P+	JH2237	Y	394076.6110	X	772987.2592
P+	JH2238	Y	394045.3253	X	772522.3954
P+	JH2249	Y	393961.9695	X	772300.7459
P+	JH2250	Y	393986.9763	X	772531.1356
P+	JH2251	Y	394017.6170	X	772986.4163

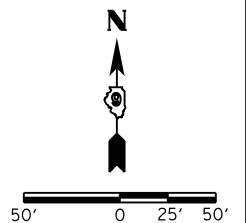

FILE NAME	USER NAME = \$USER\$	DESIGNED -	REVISED -
ct:\pwork\pwork\lavenderba\d0265445\00403-sh1-78259.dgn		DRAWN -	REVISED -
	PLOT SCALE = 100.0000' / in.	CHECKED -	REVISED -
	PLOT DATE = 2/25/2013	DATE -	REVISED -

**STATE OF ILLINOIS
DEPARTMENT OF TRANSPORTATION**

RIGHT OF WAY PLANS			
PROJECT	SECTION	COUNTY	TOTAL SHEETS
R99-004-03	(1-3)R-3	WILLIAMSON	58
SHEET OF SHEETS	STA.	TO STA.	SHEET NO.
SCALE: 1"=50'			34

F.A. RTE.	SECTION	COUNTY	TOTAL SHEETS	SHEET NO.
331	(1-3)R-3	WILLIAMSON	58	34
CONTRACT NO. 78259				
FED. ROAD DIST. NO. ILLINOIS FED. AID PROJECT				