


DATE	
BY	
FINAL SURVEY	SURVEYED
NOTE BOOK	PLOTTED
NO.	TEMPLATE
	AREAS CHECKED

DATE	
BY	
ORIGINAL SURVEY	SURVEYED
NOTE BOOK	PLOTTED
NO.	TEMPLATE
	AREAS CHECKED

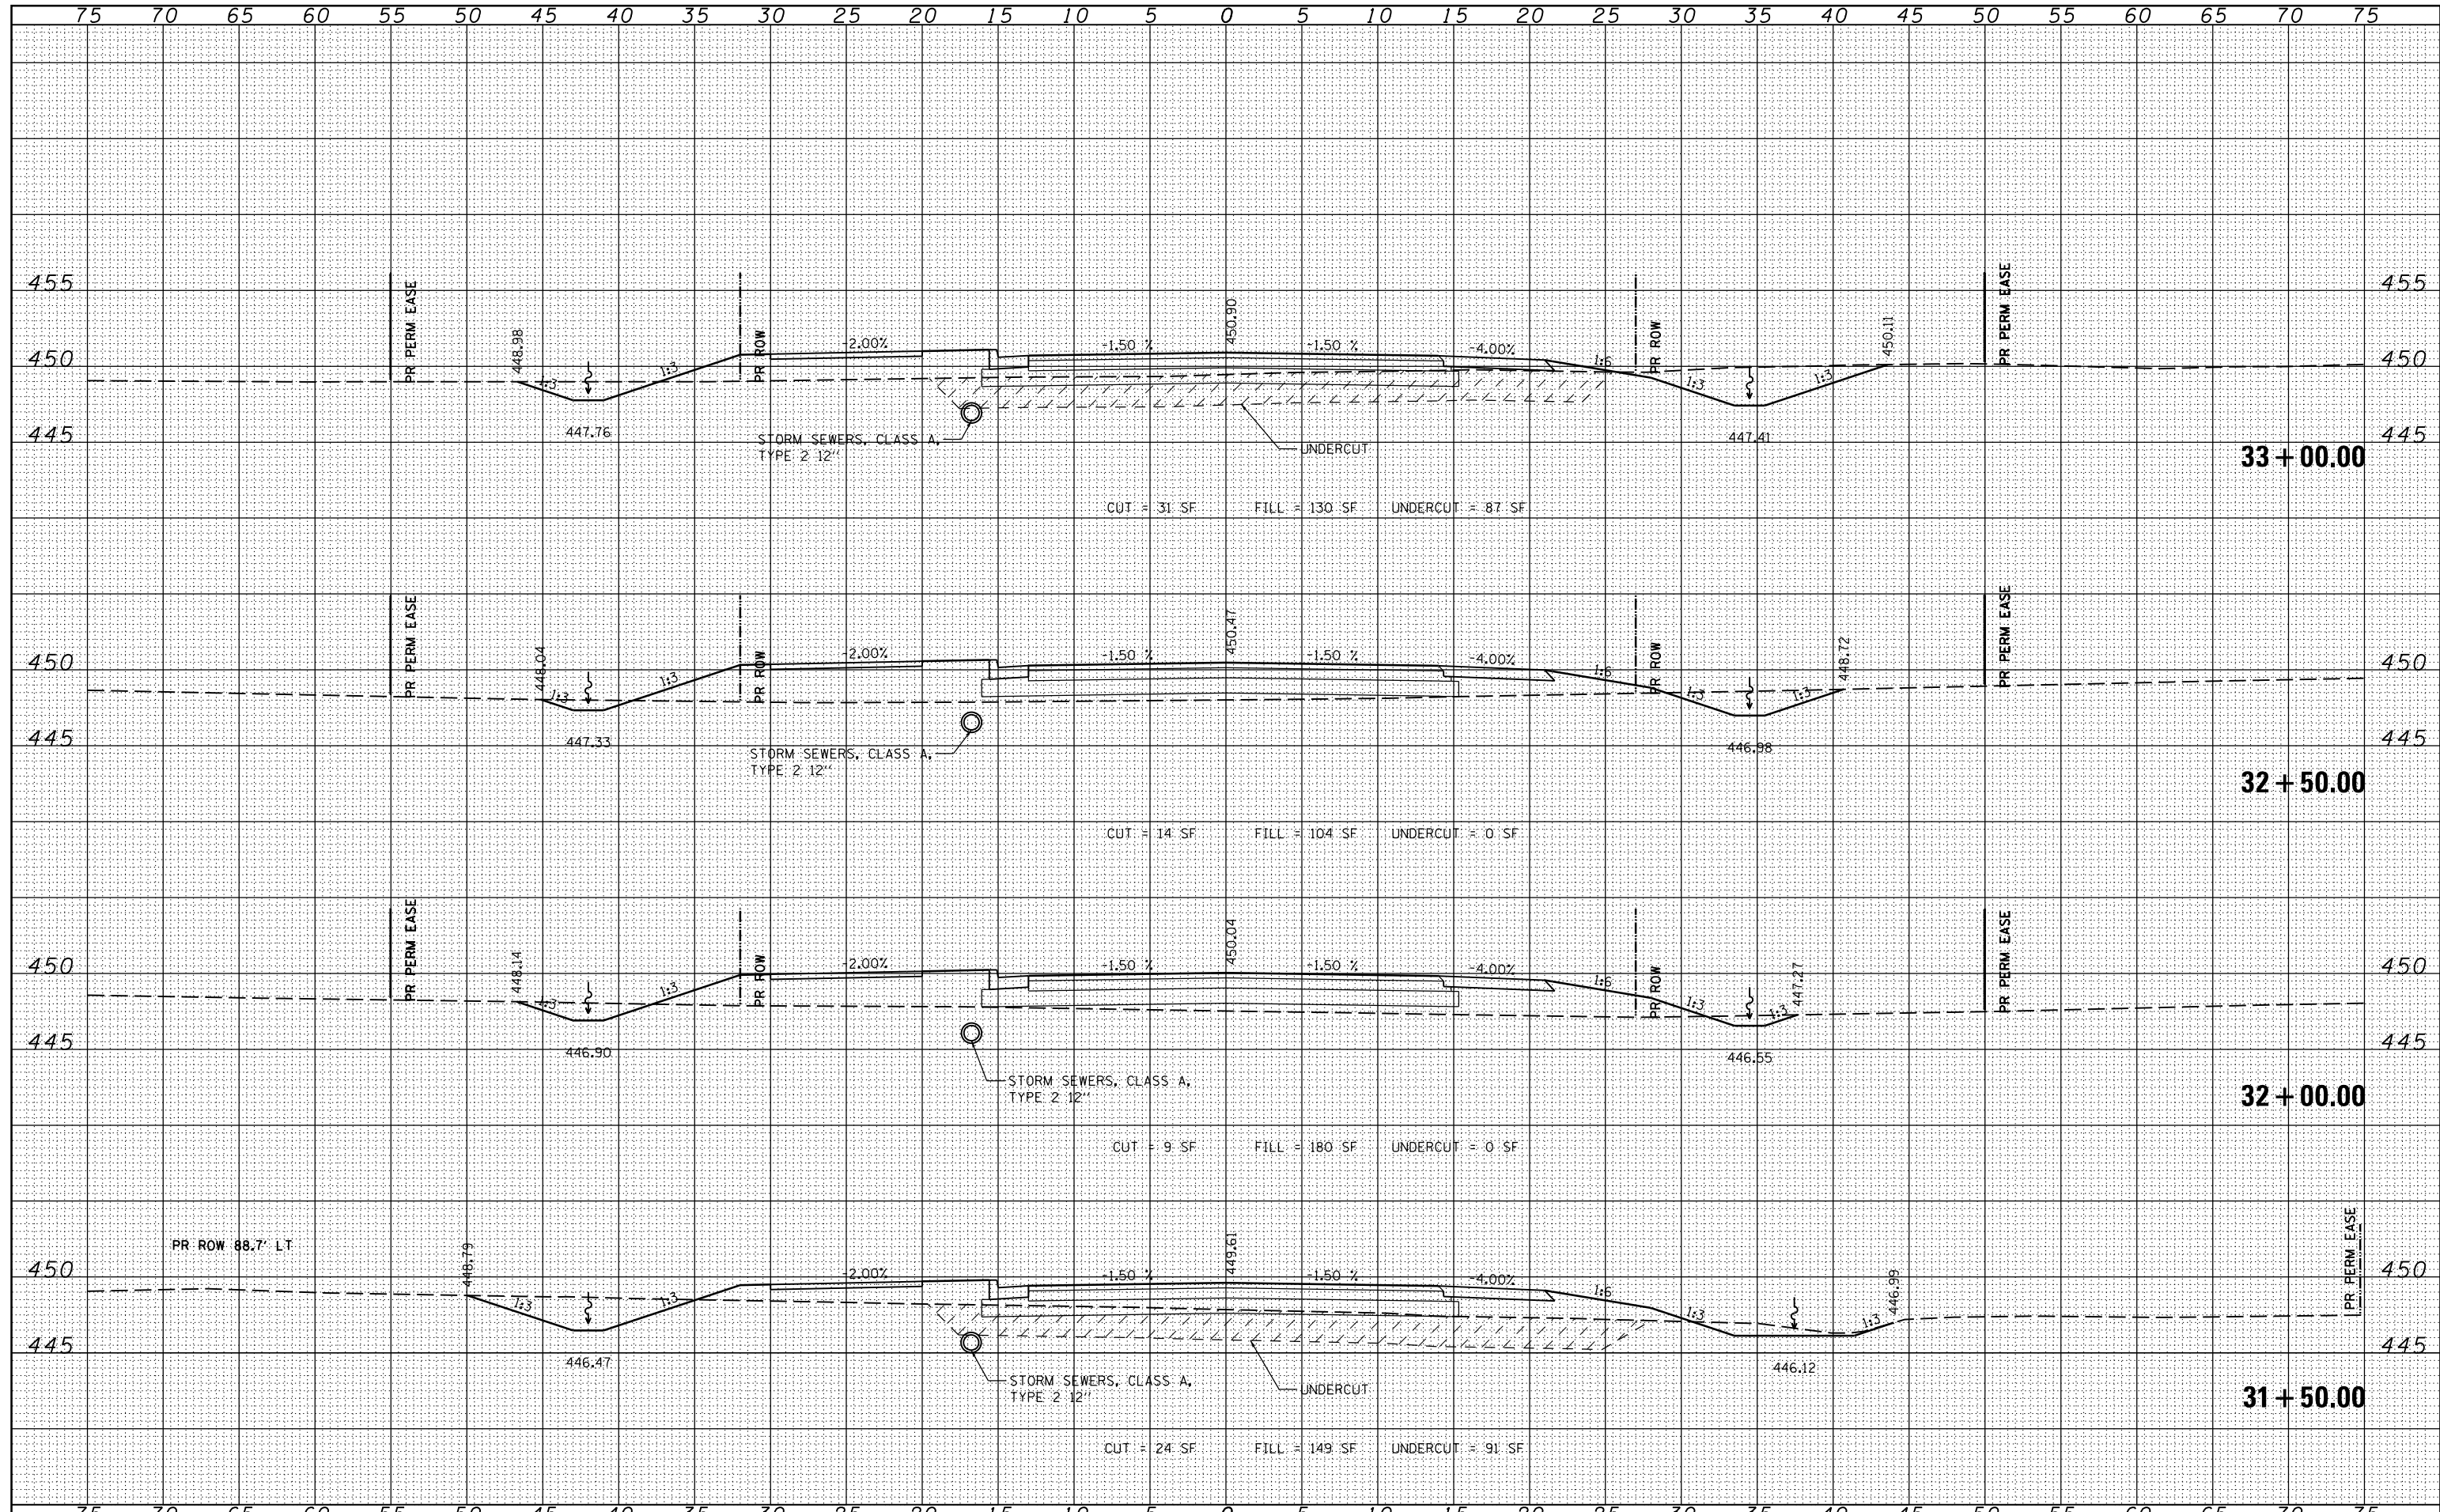

FILE NAME =	USER NAME = sUsers	DESIGNED - CK	REVISED -	STATE OF ILLINOIS DEPARTMENT OF TRANSPORTATION	PROPOSED CROSS SECTIONS NORTH FRONTAGE ROAD	F.A.P. RTE.	SECTION	COUNTY	TOTAL SHEETS	SHEET NO.
es:\pw\work\p\dot\colemm\d0265445\0978259-sh\ssht-North-Frontage.dgn	DRAWN - MP	REVISED -	331			(1-3)R-3	WILLIAMSON	58	46	
PLOT SCALE = 10.0000' / in.	CHECKED - DM	REVISED -	DRAWING NO.			CONTRACT NO.		78259		
PLOT DATE = 2/22/2013	DATE - 7/6/2012	REVISED -	SCALE:			SHEET NO. 3 OF 15 SHEETS		STA. 31+50.00 TO STA. 33+00.00		



ILLINOIS FED. AID PROJECT