


BY: _____ DATE: _____
 FINISHED SURVEY PLOTTED TEMPLATE AREAS CHECKED
 ORIGINAL SURVEY PLOTTED TEMPLATE AREAS CHECKED

BY: _____ DATE: _____
 FINISHED SURVEY PLOTTED TEMPLATE AREAS CHECKED
 ORIGINAL SURVEY PLOTTED TEMPLATE AREAS CHECKED

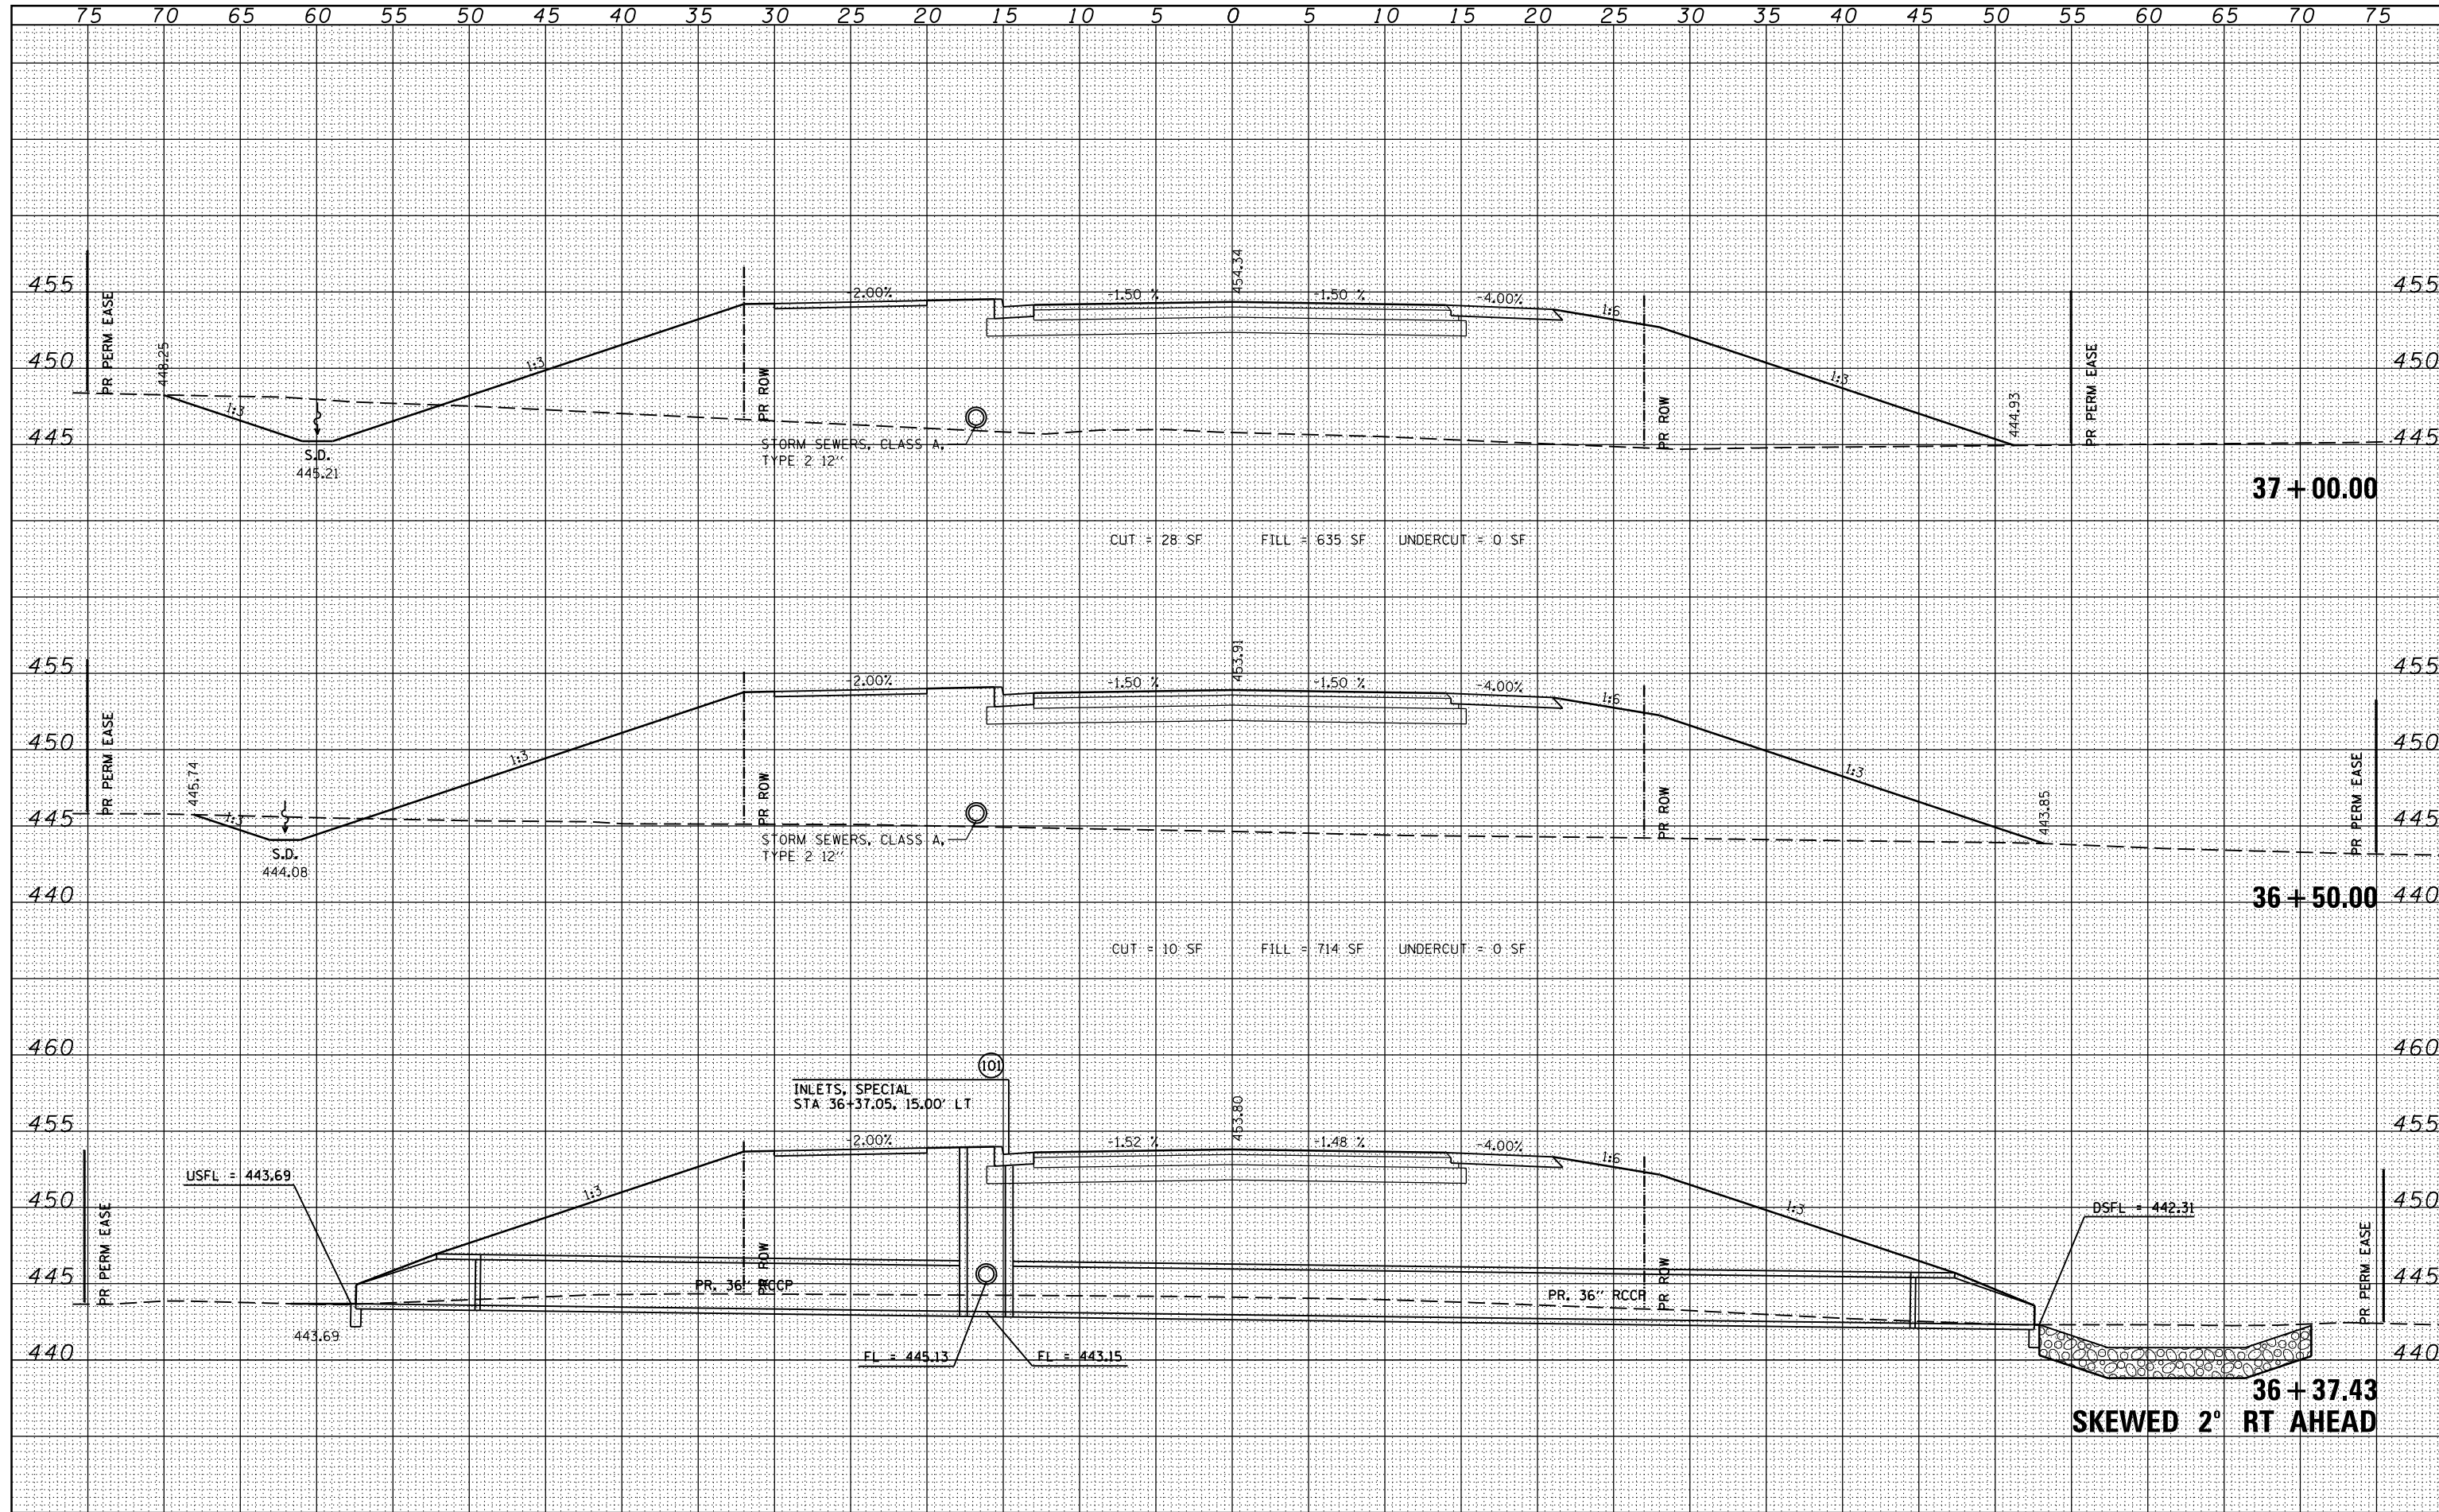

FILE NAME = _____
 USER NAME = susers
 DESIGNED - CK
 DRAWN - MP
 CHECKED - DM
 DATE - 7/6/2012

DESIGNED - CK
 DRAWN - MP
 CHECKED - DM
 DATE - 7/6/2012

**STATE OF ILLINOIS
 DEPARTMENT OF TRANSPORTATION**

**PROPOSED CROSS SECTIONS
 NORTH FRONTAGE ROAD**
 SCALE: SHEET NO. 6 OF 15 SHEETS STA. 36+37.43 TO STA. 37+00.00

F.A.P. RTE.	SECTION	COUNTY	TOTAL SHEETS	SHEET NO.
331	(1-3)R-3	WILLIAMSON	58	49
DRAWING NO.			CONTRACT NO. 78259	
ILLINOIS FED. AID PROJECT				