


DATE	
BY	
FINAL SURVEY	SURVEYED
NOTE BOOK	PLOTTED
NO.	TEMPLATE
	AREAS CHECKED

DATE	
BY	
ORIGINAL SURVEY	SURVEYED
NOTE BOOK	PLOTTED
NO.	TEMPLATE
	AREAS CHECKED

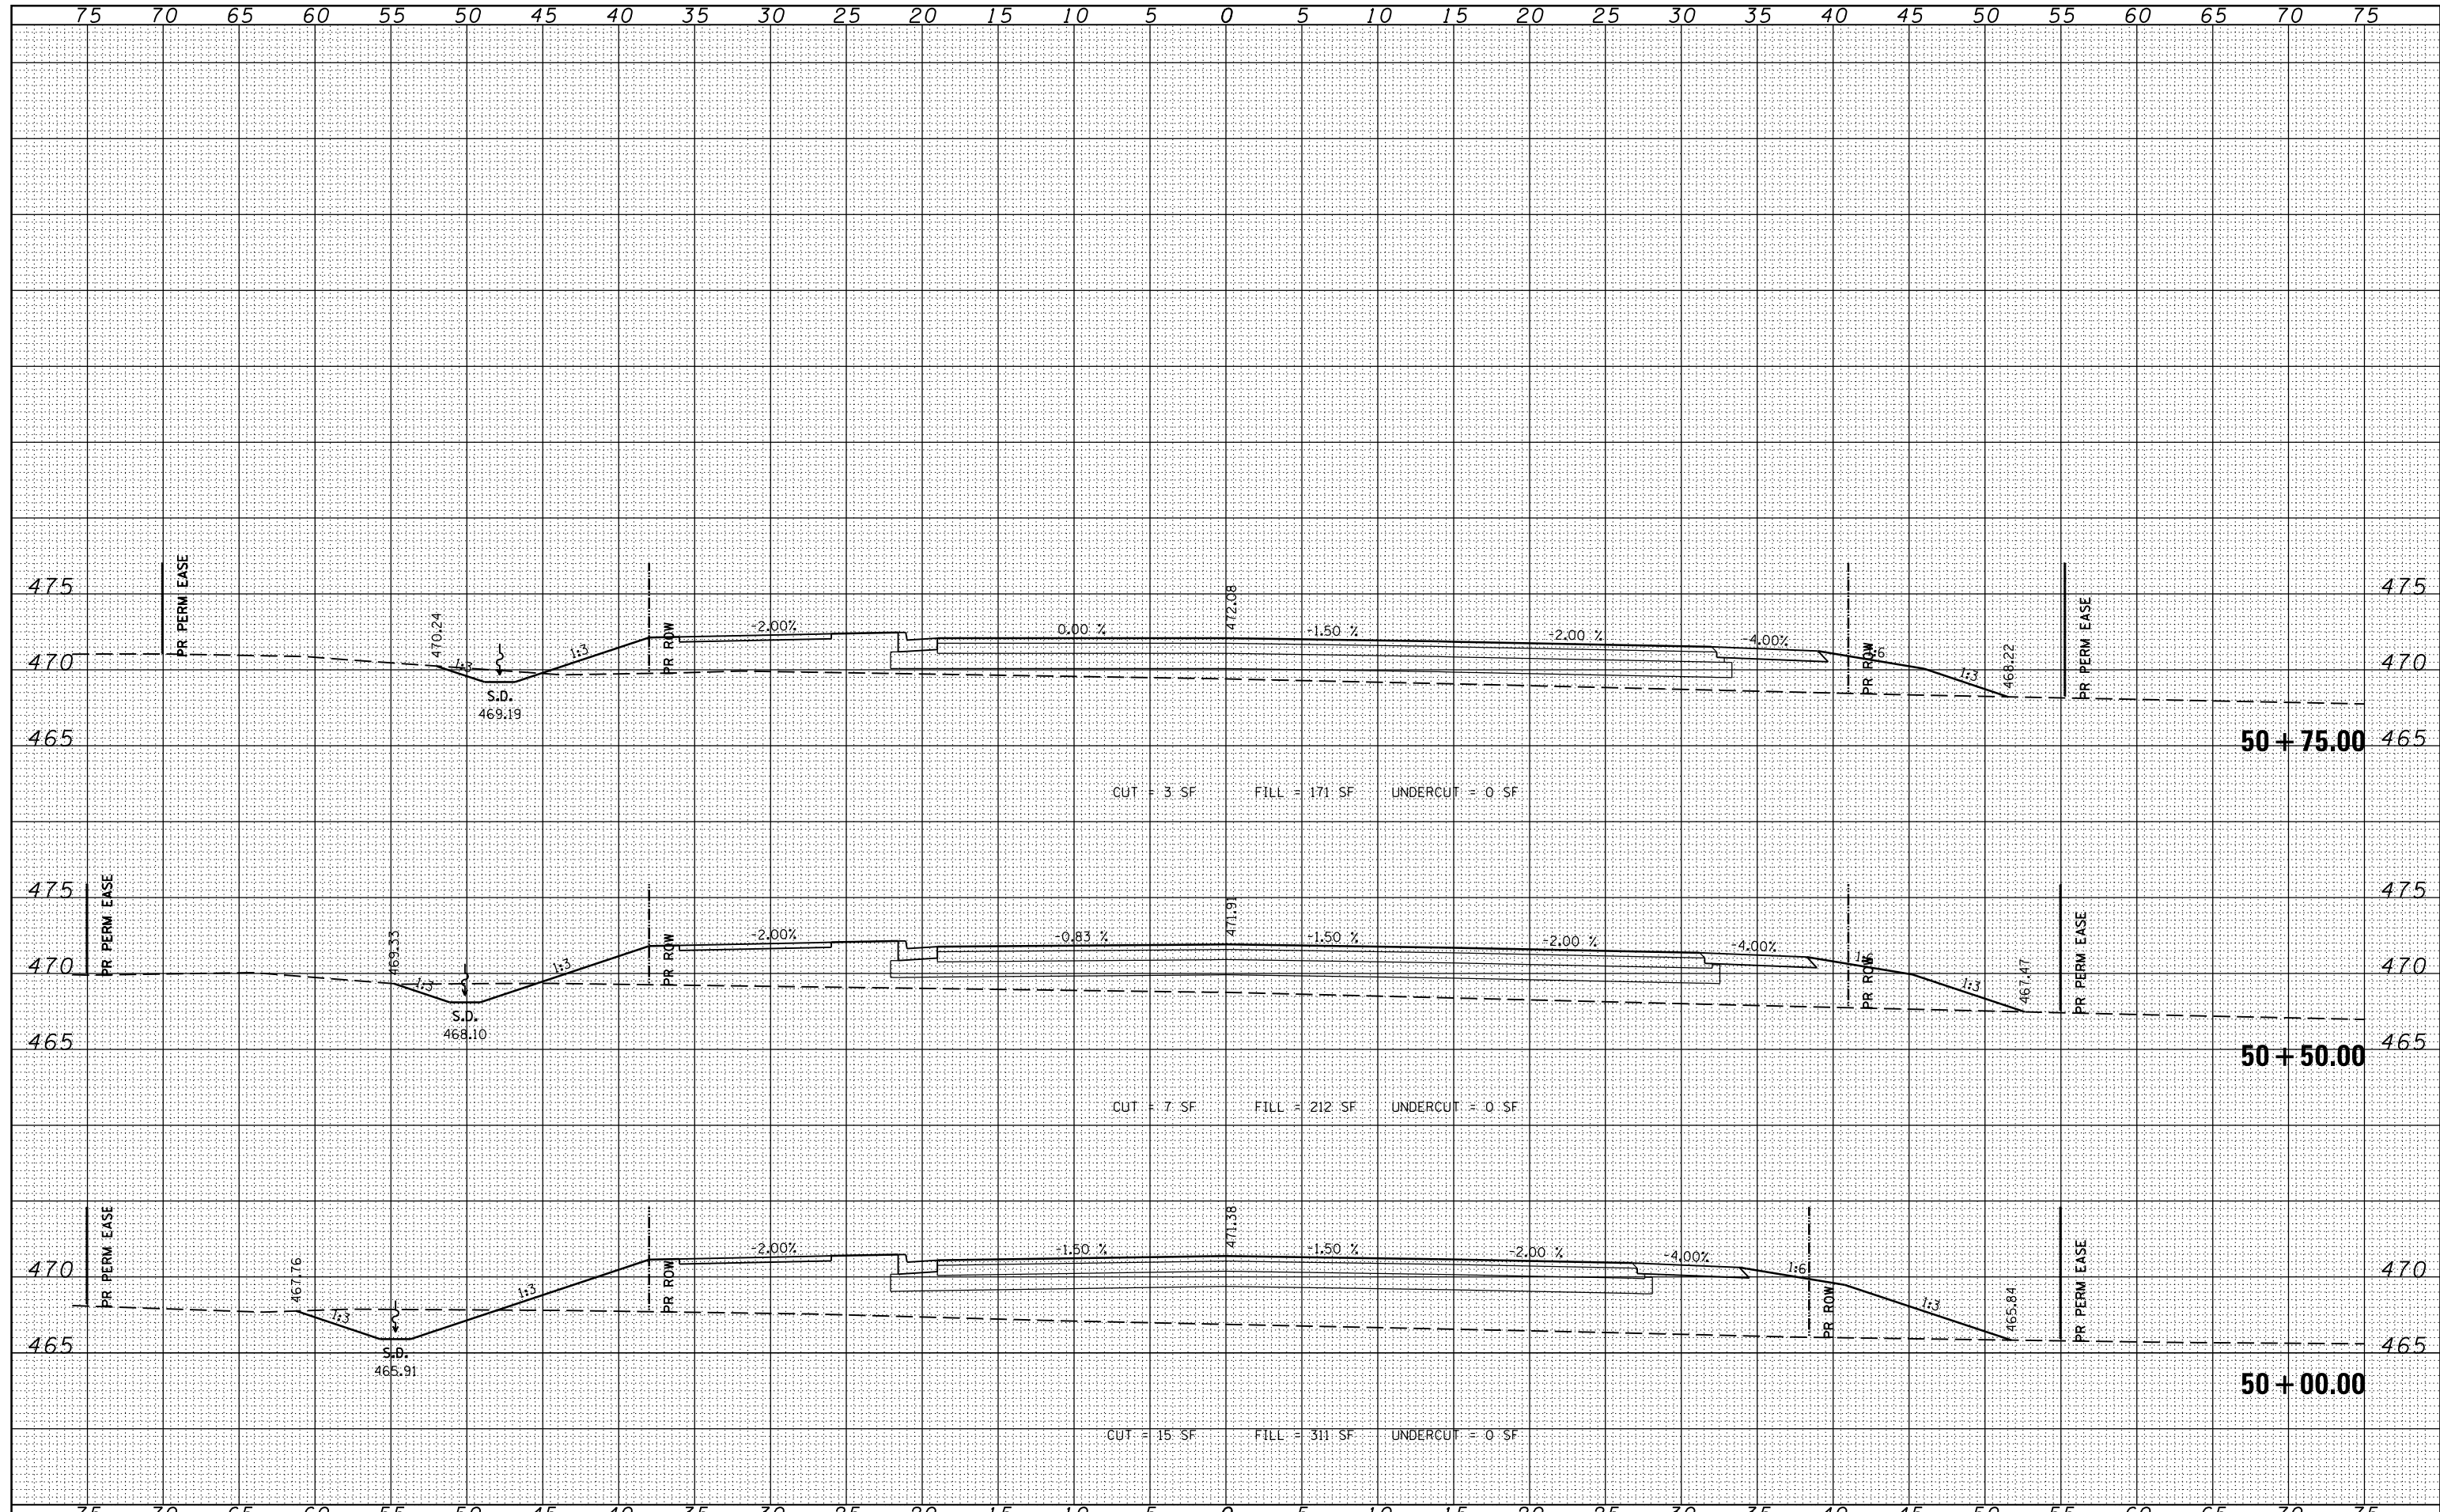

FILE NAME =	USER NAME = sUsers	DESIGNED - CK	REVISIED -	<b>STATE OF ILLINOIS</b> <b>DEPARTMENT OF TRANSPORTATION</b>	<b>PROPOSED CROSS SECTIONS</b> <b>NORTH FRONTAGE ROAD</b>		F.A.P. RTE.	SECTION	COUNTY	TOTAL SHEETS	SHEET NO.
es:\pw\work\p\dot\colemm\d0265445\0978259-sh...	DESIGNED - MP	REVISIED -			331	(1-3)R-3	WILLIAMSON	58	58		
CH2MHILL	PLLOT SCALE = 10.0000' / in.	CHECKED - DM	REVISIED -		DRAWING NO.		CONTRACT NO.		78259		
	PLLOT DATE = 2/22/2013	DATE - 7/6/2012	REVISIED -		SCALE:		SHEET NO. 15 OF 15 SHEETS		STA. 50+00.00 TO STA. 50+75.00		

ILLINOIS FED. AID PROJECT