


DATE	
BY	
FINAL SURVEY NO.	
SURVEYED	
PLOTTED	
TEMPLATE	
AREAS	
CHECKED	

DATE	
BY	
ORIGINAL SURVEY NO.	
SURVEYED	
PLOTTED	
TEMPLATE	
AREAS	
CHECKED	

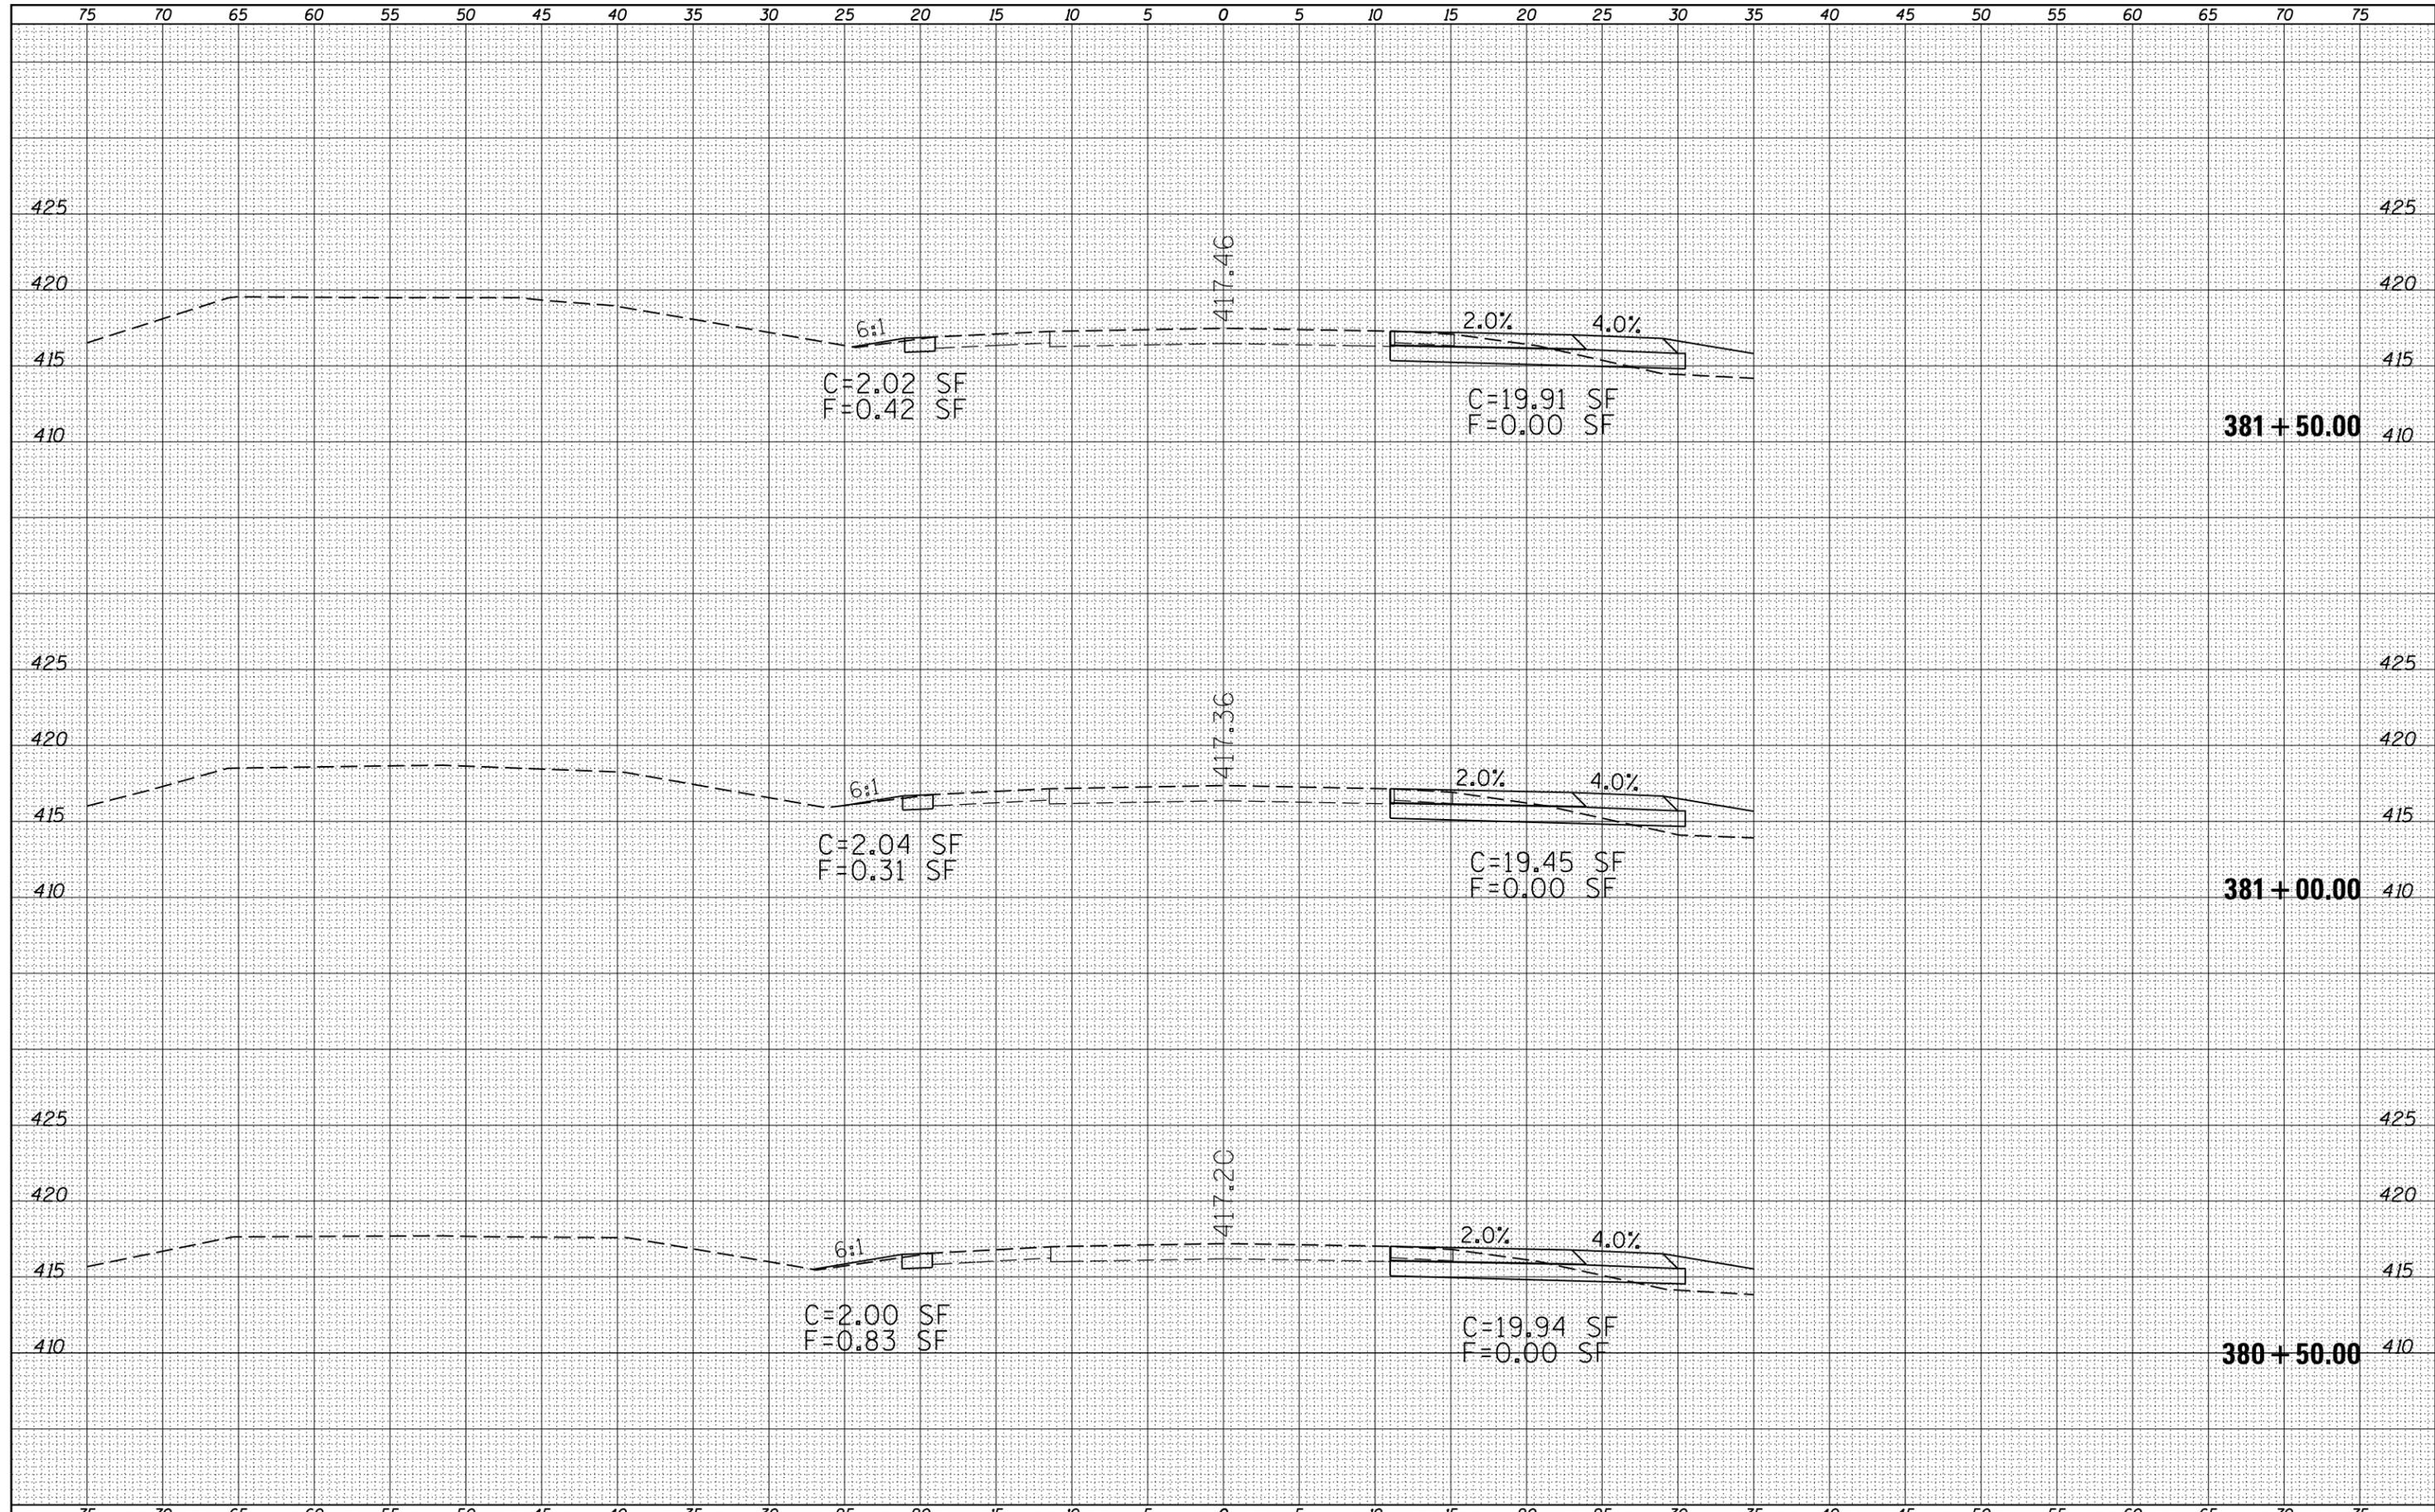

381 + 50.00

381 + 00.00

380 + 50.00

FILE NAME =	USER NAME = susers	DESIGNED -	REVISED -	STATE OF ILLINOIS DEPARTMENT OF TRANSPORTATION	CROSS SECTIONS IL 13 WESTBOUND				F.A.P. RTE.	SECTION	COUNTY	TOTAL SHEETS	SHEET NO.
es:\pw_work\pwidot\pufferae\d0278330\78280-sh	ks13.dgn	DRAWN -	REVISED -		331	(1-4)R-3,N-5	WILLIAMSON	91	76				
PLOT SCALE = 10.0000' / in.	CHECKED -	REVISED -	SCALE:		SHEET	OF	SHEETS	STA. 380+50.00	TO STA. 381+50.00	CONTRACT NO. 78280			
PLOT DATE = 2/5/2013	DATE -	REVISED -	ILLINOIS FED. AID PROJECT										