


NORTHBOUND TRUCK DETOUR

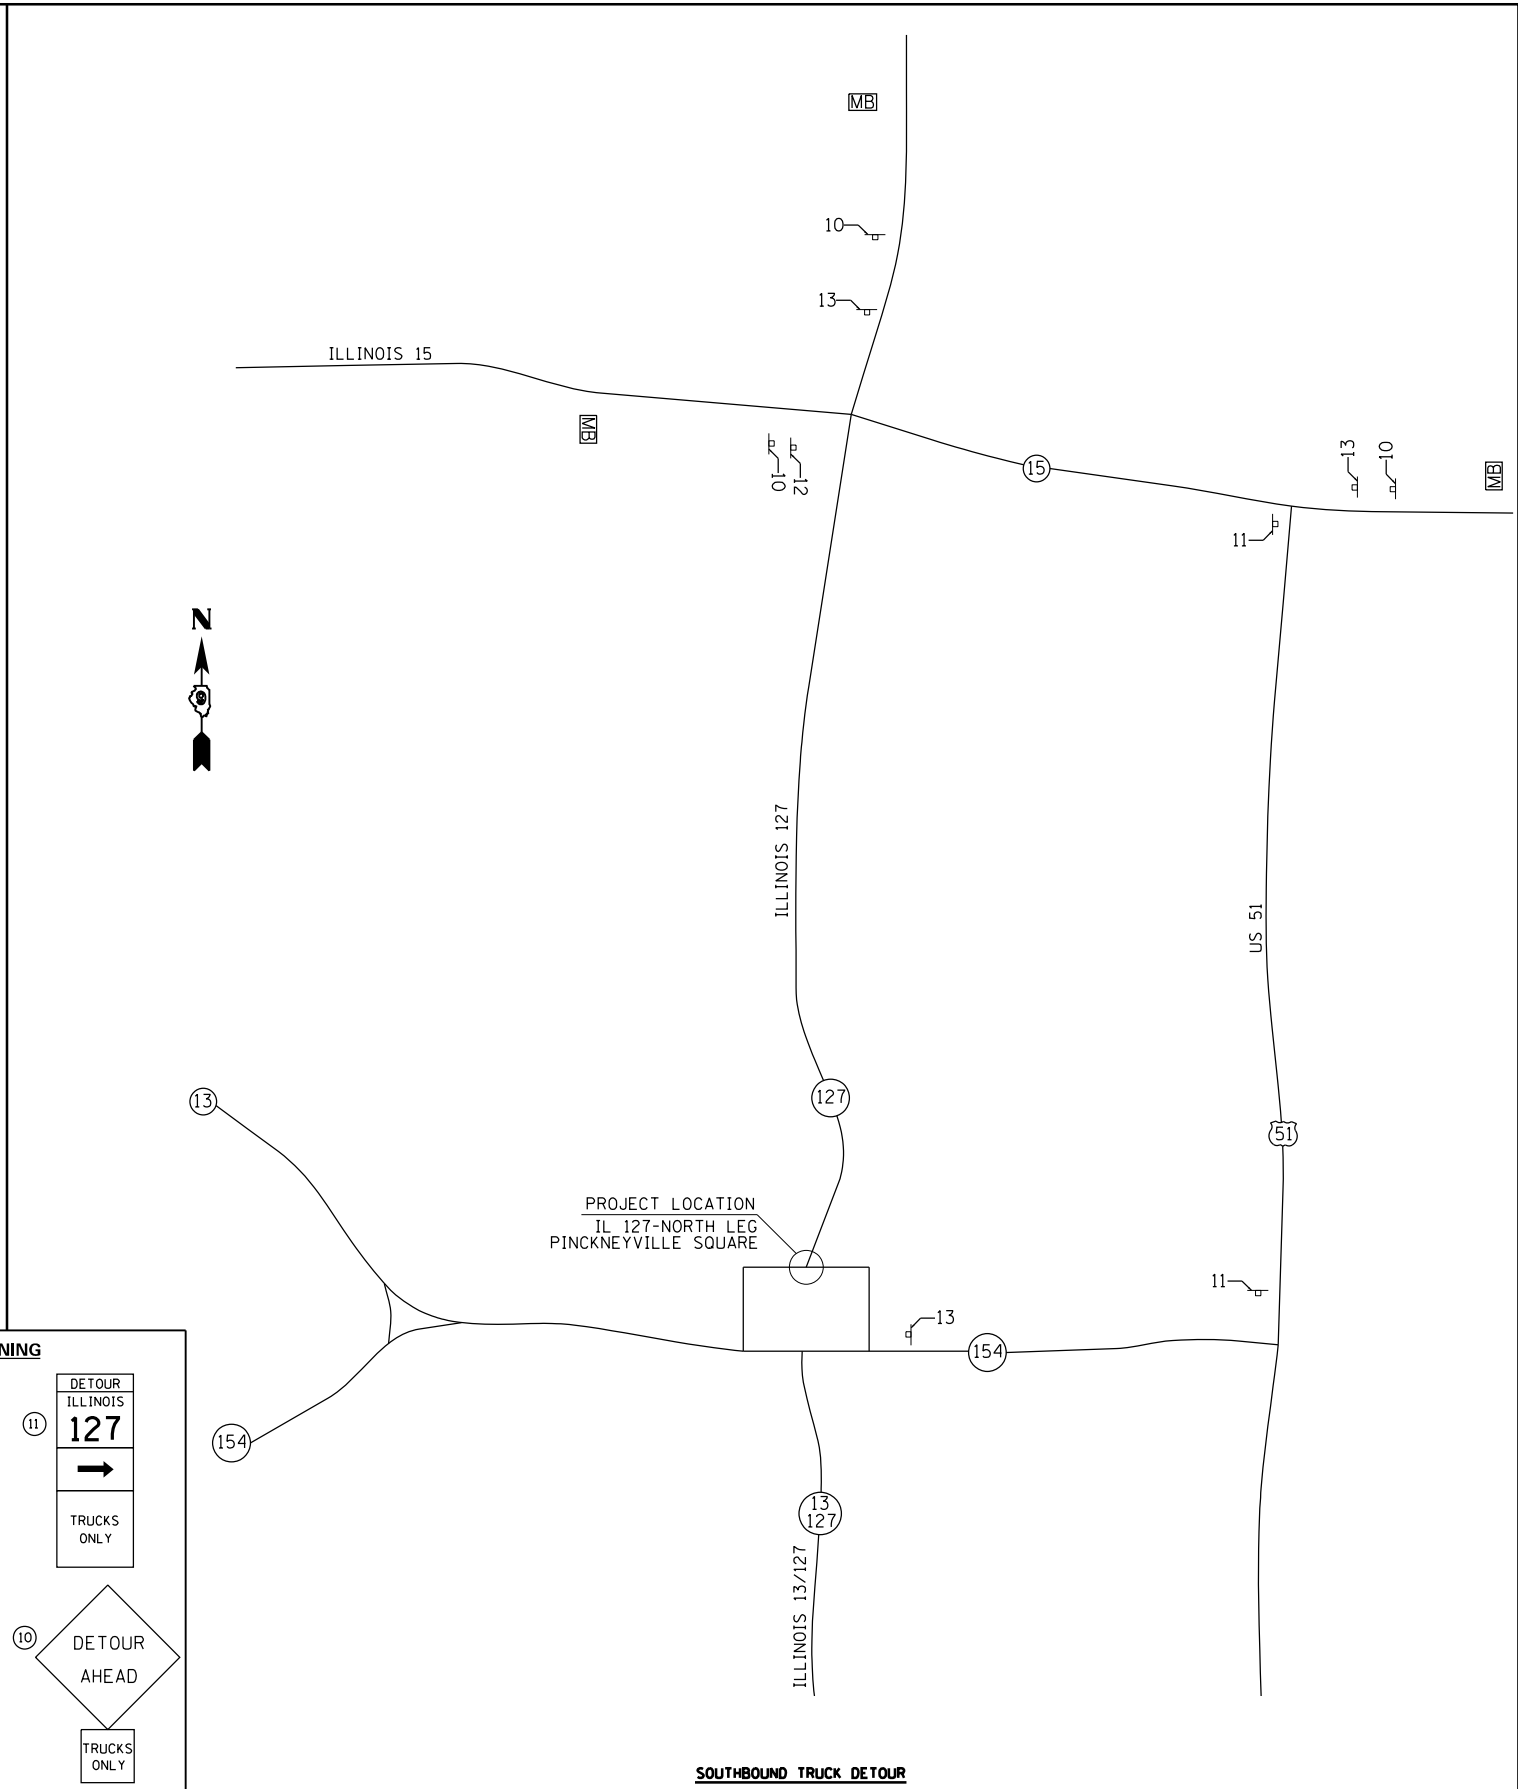

SOUTHBOUND TRUCK DETOUR

SIGNING

(12) DETOUR ILLINOIS 127 ↑ TRUCKS ONLY	(11) DETOUR ILLINOIS 127 → TRUCKS ONLY
(13) DETOUR ILLINOIS 127 ← TRUCKS ONLY	(10) DETOUR AHEAD TRUCKS ONLY

LEGEND

— SIGN

MB MESSAGE BOARD

NOTE: SEE DETAIL SHEET 17 FOR "TRUCKS ONLY" SIGN INFORMATION

FILE NAME =	USER NAME = \$USER\$	DESIGNED -	REVISED -
c:\pwork\work\pwork\puff\puff\ad0310037\78324-shrb-tp_sch_ties.dgn		DRAWN -	REVISED -
\$MODELNAME\$	PLOT SCALE = 40.0000' / in.	CHECKED -	REVISED -
	PLOT DATE = 2/5/2013	DATE -	REVISED -

**STATE OF ILLINOIS
DEPARTMENT OF TRANSPORTATION**

TRUCK ROUTE DETOUR

SCALE:	SHEET	OF	SHEETS	STA.	TO	STA.
--------	-------	----	--------	------	----	------

F.A.P. RTE.	SECTION	COUNTY	TOTAL SHEETS	SHEET NO.
42	8(8-1)	PERRY	26	15
CONTRACT NO. 78324				
ILLINOIS FED. AID PROJECT				