


DATE
BY
SURVEYED
PLOTTED
TEMPLATE
AREAS
CHECKED

DATE
BY
ORIGINAL SURVEY
NOTE BOOK
AREAS
CHECKED

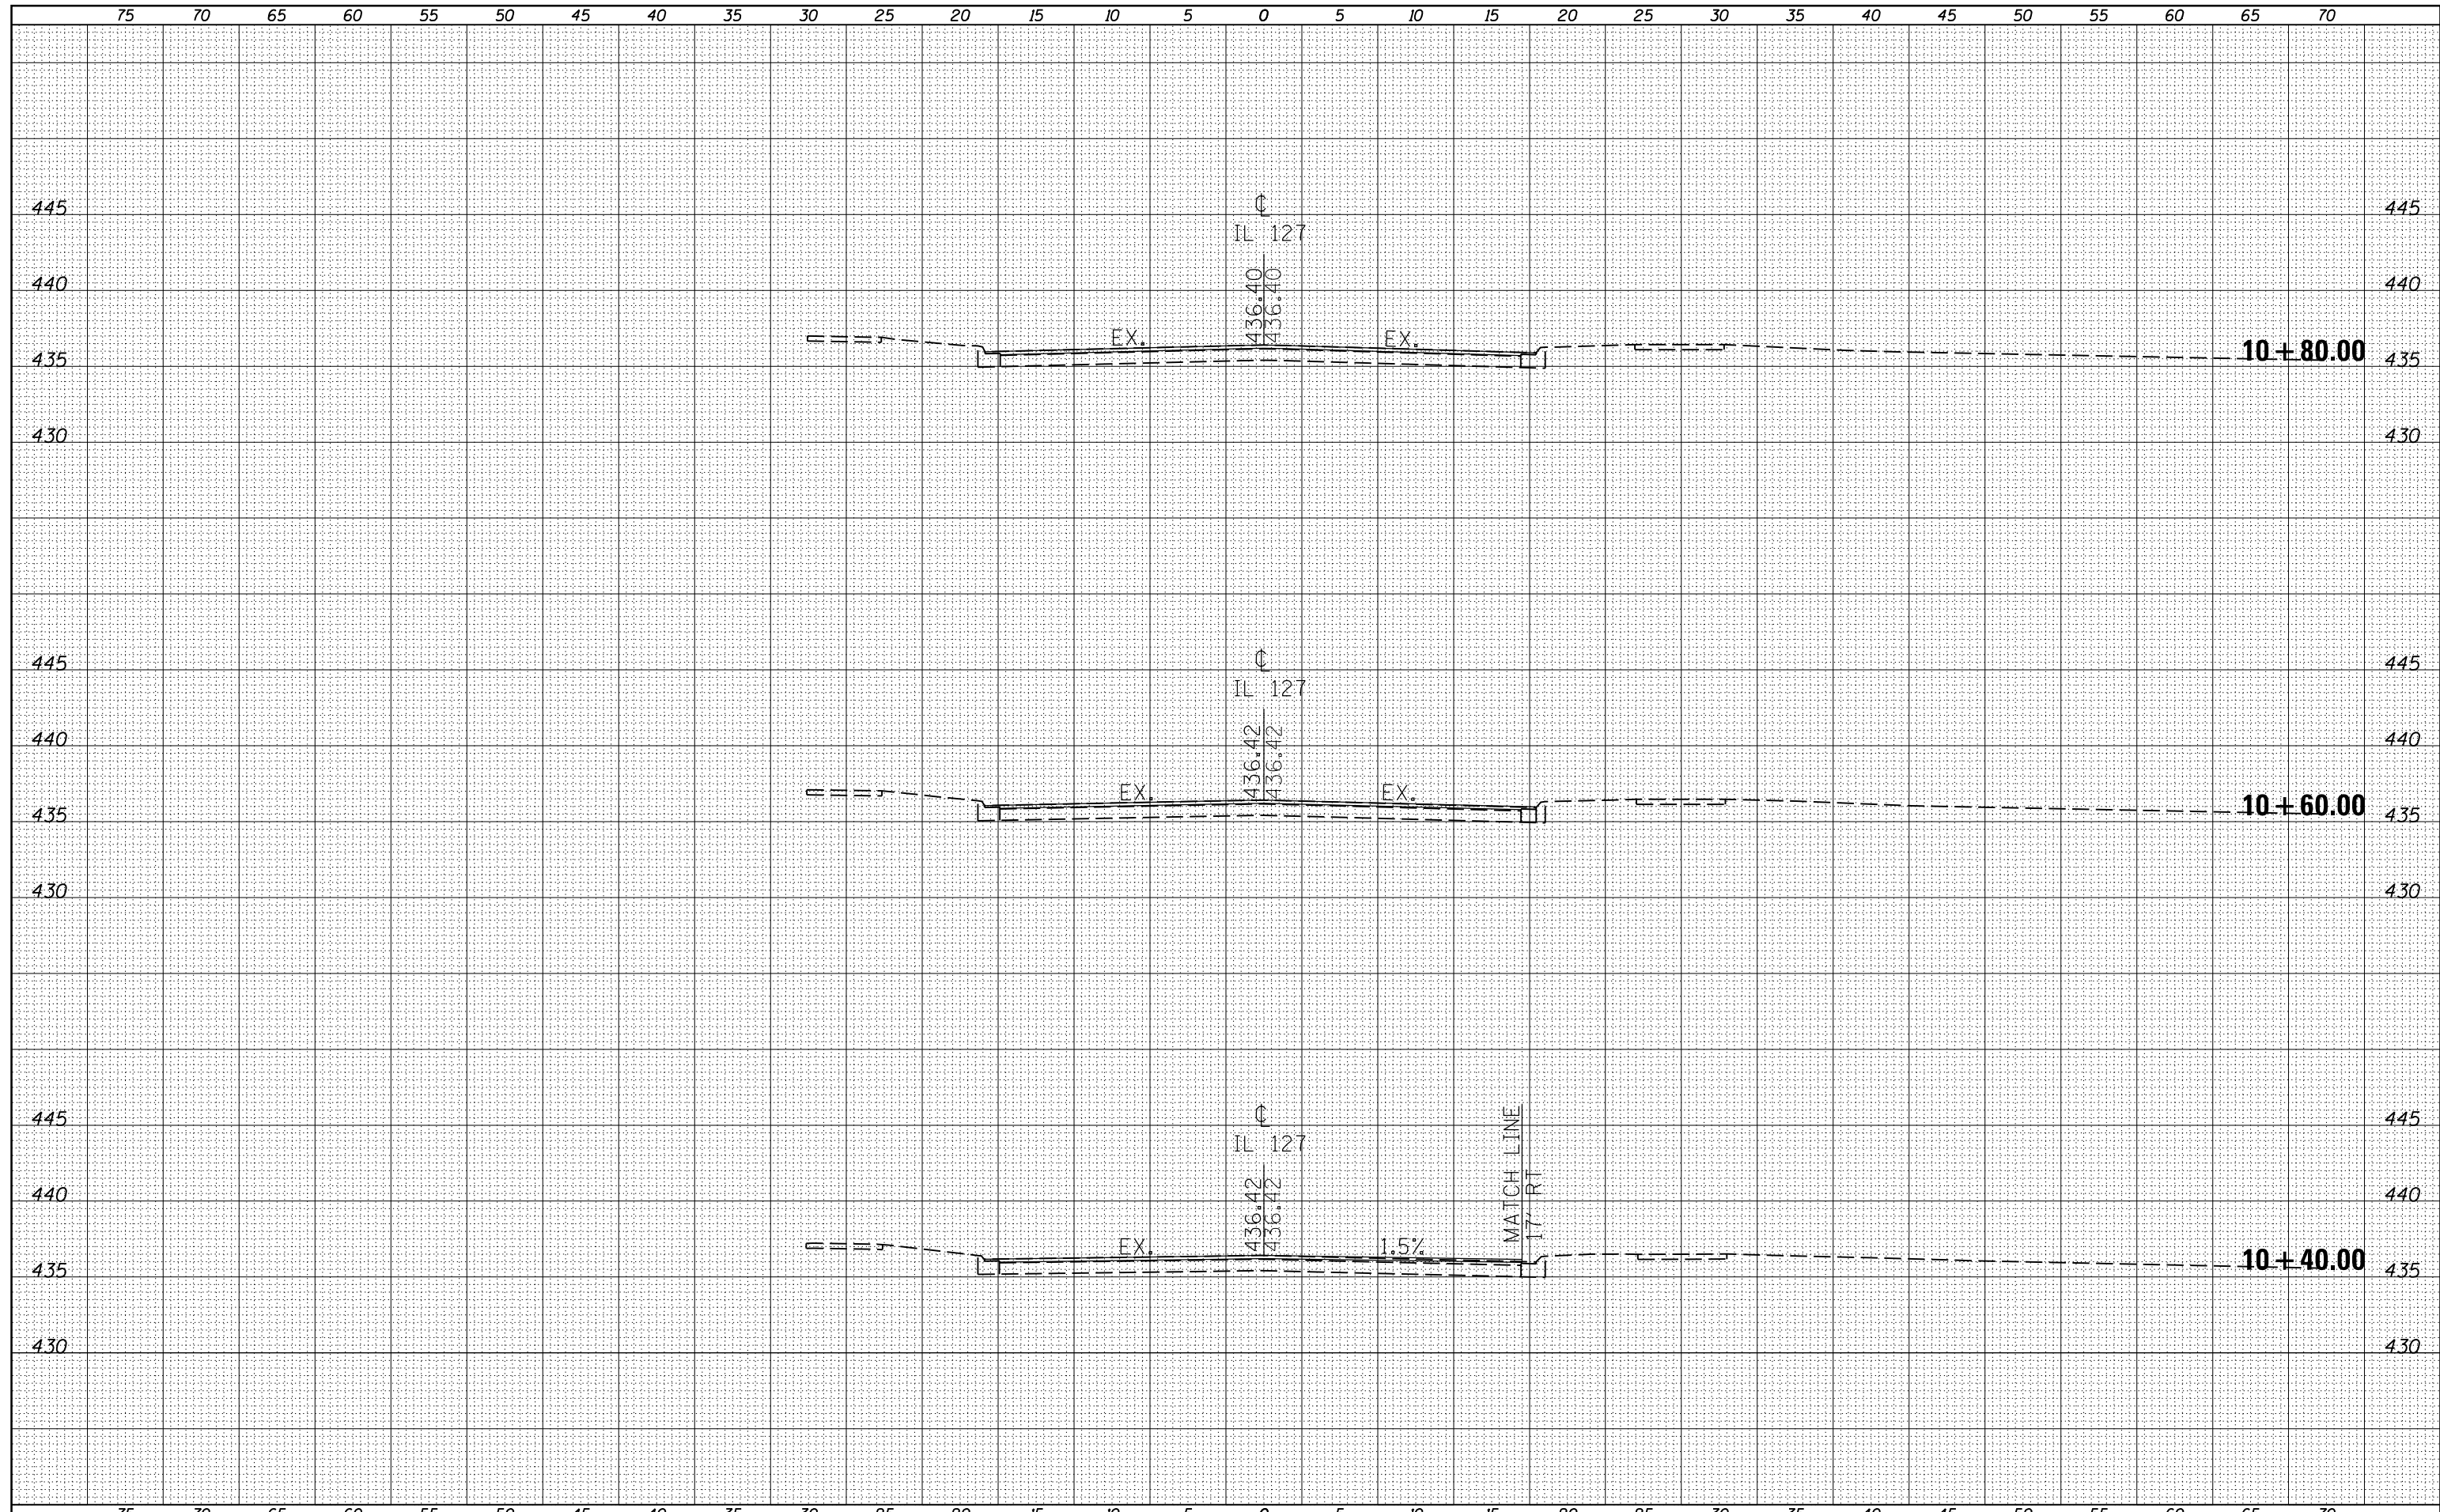

FILE NAME -	USER NAME - \$USER\$	DESIGNED -	REVISIED -	STATE OF ILLINOIS DEPARTMENT OF TRANSPORTATION	CROSS SECTIONS - IL 127				F.A.P. RATE	SECTION	COUNTY	TOTAL SHEETS	SHEET NO.
ca:\pw_work\pwidot\pufferaa\d0310837\78324-sh\...xsections.dgn		DRAWN -	REVISIED -		42	8(N-1)	Perry	26	19				
PLOT SCALE - 10.0000' / in.		CHECKED -	REVISIED -		CONTRACT NO. 78324								
\$MODELNAME\$	PLOT DATE - 2/5/2013	DATE -	REVISIED -	SCALE:	SHEET	OF	SHEETS	STA. 10+40.00	TO STA. 10+80.00	ILLINOIS FED. AID PROJECT			