


BY _____	DATE _____
FINAL SURVEY SURVEYED	PLOTTED
NOTE BOOK _____	TEMPLATE _____
NO. _____	AREAS CHECKED _____

BY _____	DATE _____
ORIGINAL SURVEY SURVEYED	PLOTTED
NOTE BOOK _____	TEMPLATE _____
NO. _____	AREAS CHECKED _____

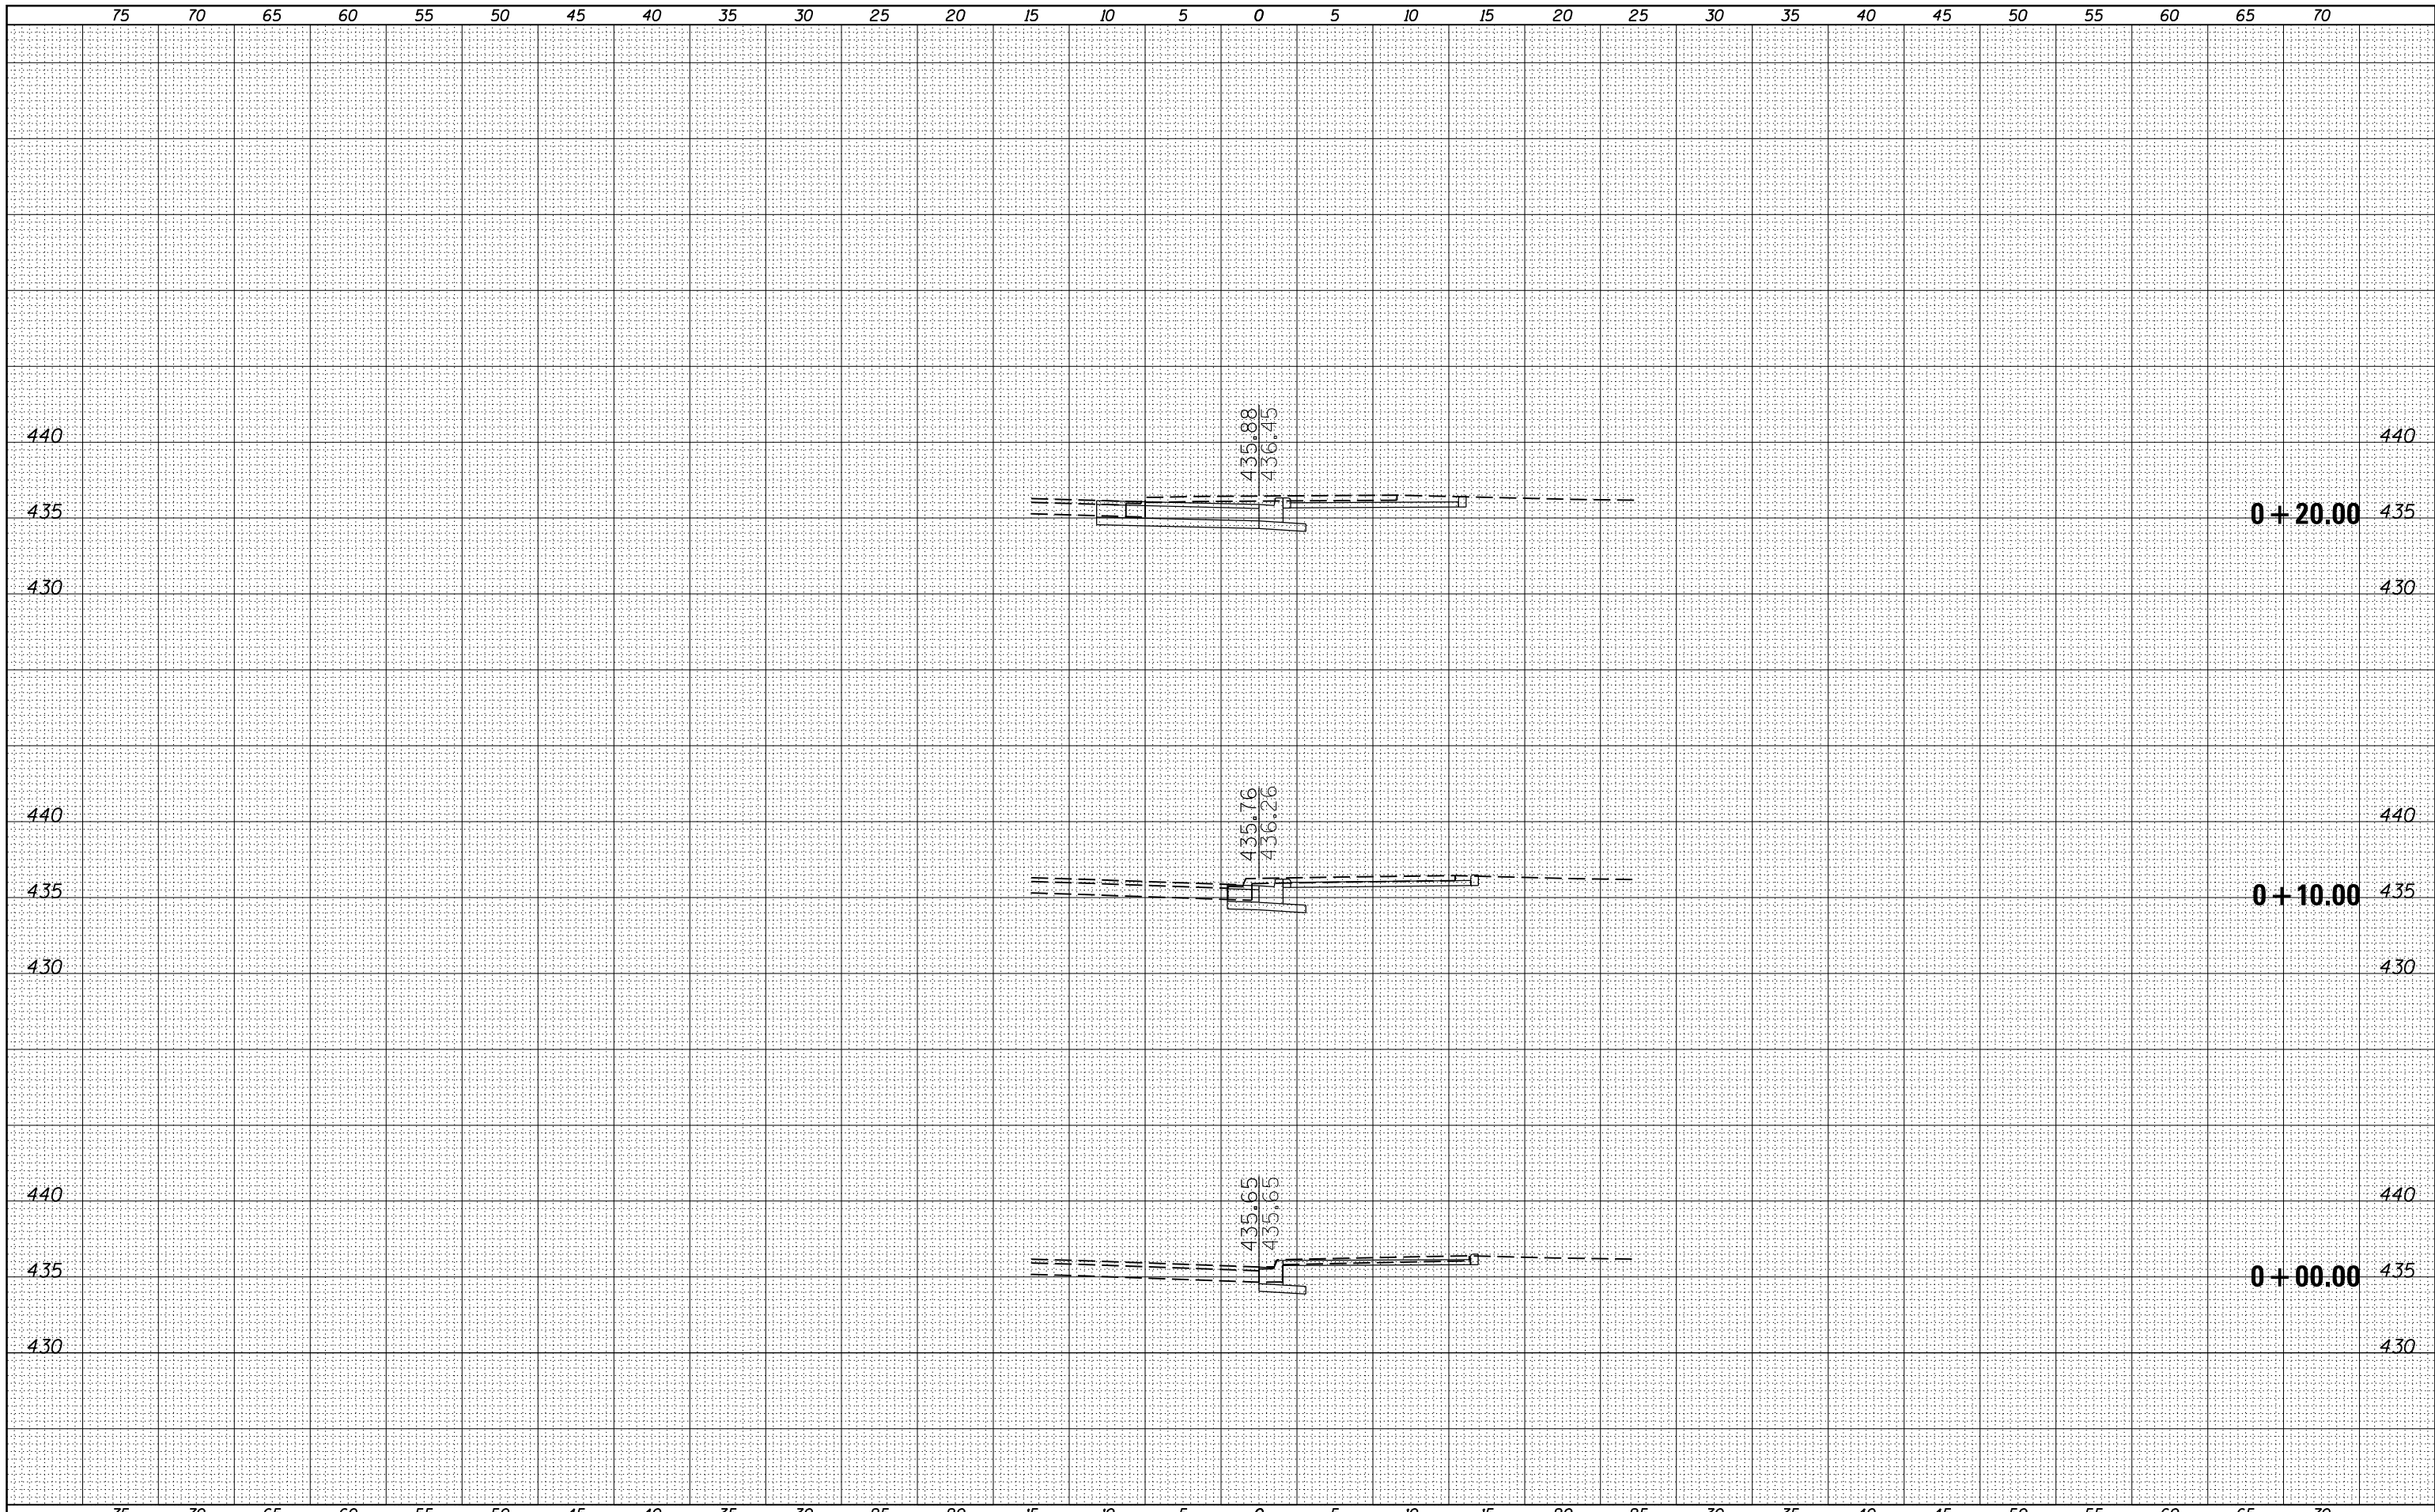

FILE NAME = c:\pw_work\pwidot\pufferae\d0310837\78324-sh...
 sections.dgn
 #MODELNAME#

USER NAME = #USER#
 DESIGNED -
 DRAWN -
 PLOT SCALE = 10.0000' / in.
 CHECKED -
 PLOT DATE = 2/5/2013

DESIGNED -
 DRAWN -
 CHECKED -
 DATE -

REVISED -
 REVISED -
 REVISED -
 REVISED -

**STATE OF ILLINOIS
 DEPARTMENT OF TRANSPORTATION**

CROSS SECTIONS - NE QUAD

SCALE: SHEET OF SHEETS STA. +00.00 TO STA. +20.00

F.A.P. RTE.	SECTION	COUNTY	TOTAL SHEETS	SHEET NO.
42	8(N-1)	Perry	26	24
CONTRACT NO. 78324				
ILLINOIS FED. AID PROJECT				