


	SHOULDER REMOVAL
	PAVEMENT REMOVAL
	MILL AND OVERLAY

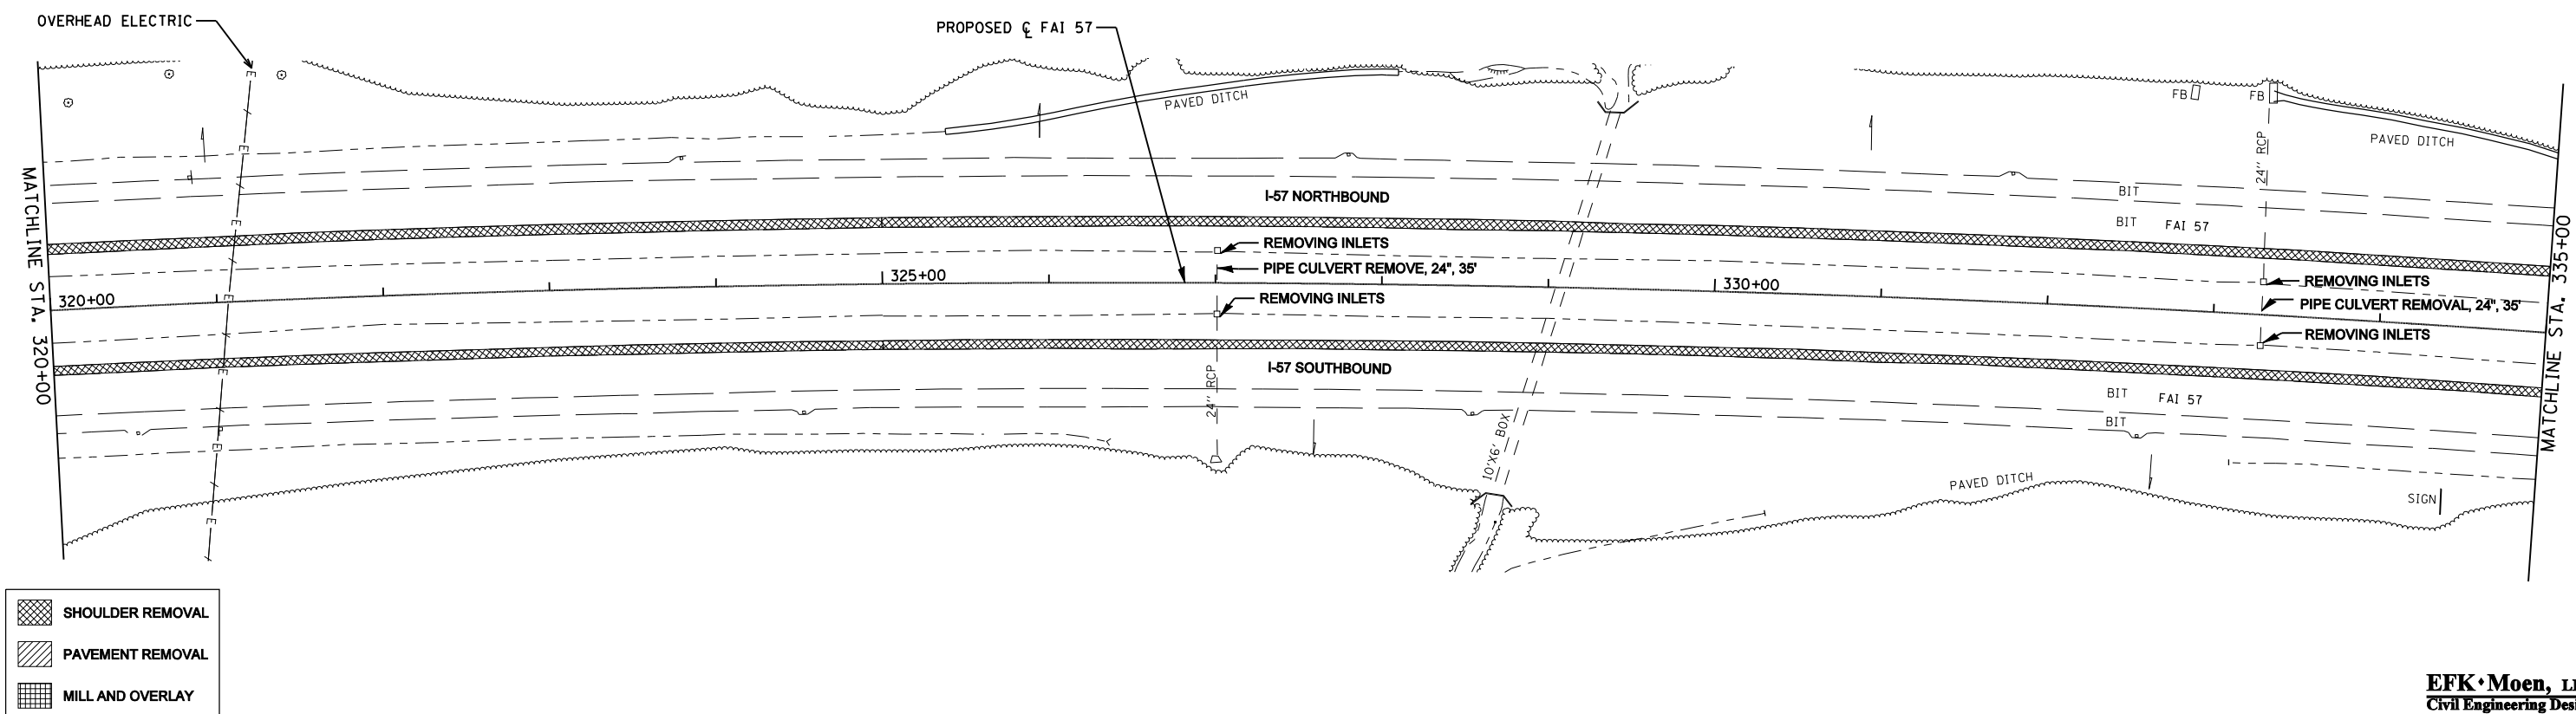

	SHOULDER REMOVAL
	PAVEMENT REMOVAL
	MILL AND OVERLAY

FILE NAME = *FILE*	USER NAME = *USER*	DESIGNED - JRQ__	REVISED - ___	<b>STATE OF ILLINOIS DEPARTMENT OF TRANSPORTATION</b>	<b>REMOVAL PLAN INTERSTATE 57</b>	F.A.I. RTE. = 57	SECTION = (X1-6-2,X1-5,(X1-4-1BR-1)R-1	COUNTY = WILLIAMSON	TOTAL SHEETS = 202	SHEET NO. = 71	
	PLOT SCALE = *SCALE*	CHECKED - SLD__	REVISED - ___			SCALE: 1"=50'	SHEET NO. 6 OF 10 SHEETS	STA. 305+00 TO STA. 335+00	CONTRACT NO. 78334		
	PLOT DATE = *DATE*	DATE - 02/01/2013	REVISED - ___			FED. ROAD DIST. NO. _ ILLINOIS FED. AID PROJECT					

**EFK·Moen, LLC**  
Civil Engineering Design