


- SHOULDER REMOVAL
- PAVEMENT REMOVAL
- MILL AND OVERLAY

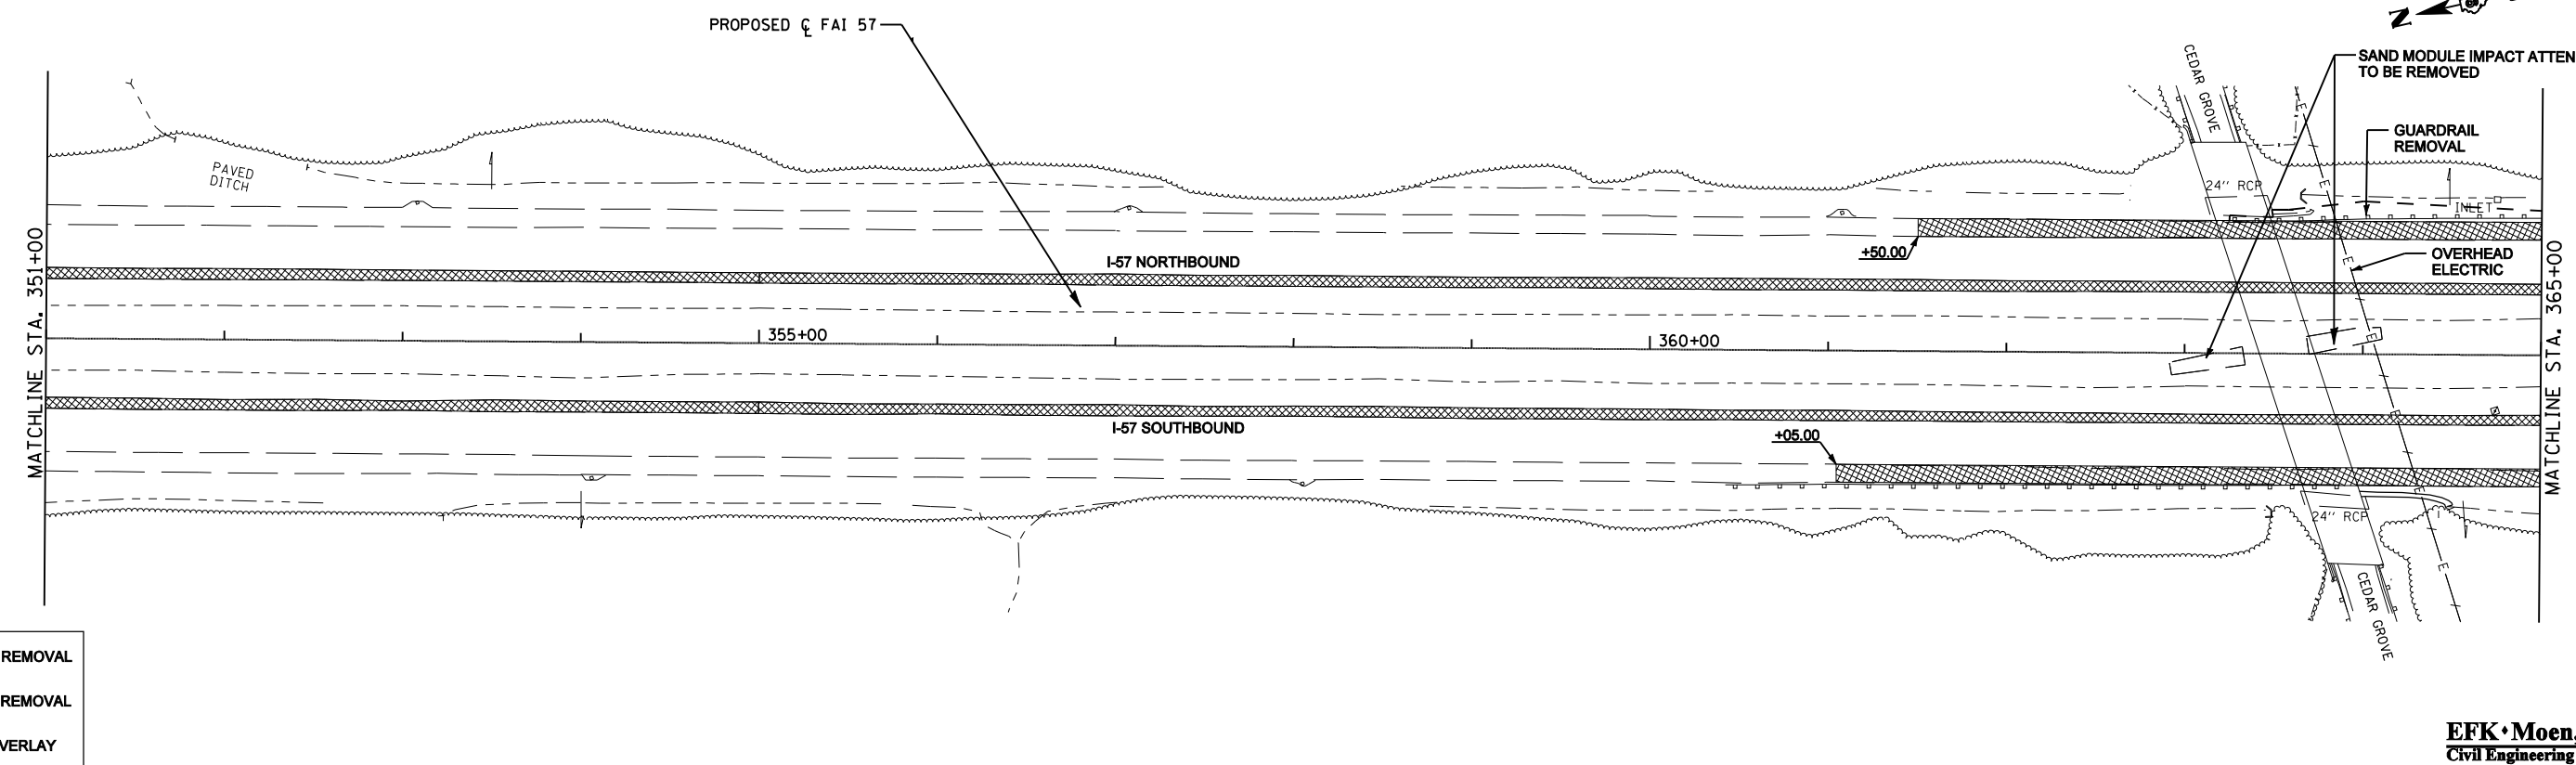

- SHOULDER REMOVAL
- PAVEMENT REMOVAL
- MILL AND OVERLAY

EFK•Moen, LLC
Civil Engineering Design

FILE NAME = *FILE*	USER NAME = *USER*	DESIGNED - JRD	REVISED -	STATE OF ILLINOIS DEPARTMENT OF TRANSPORTATION	REMOVAL PLAN INTERSTATE 57	F.A.I. RTE. = 57	SECTION (X1-6-2,X1-5,(X1-4-1BR-1)R-1	COUNTY WILLIAMSON	TOTAL SHEETS 202	SHEET NO. 72		
	PLOT SCALE = *SCALE*	CHECKED - SLD	REVISED -			SCALE: 1"=50'	SHEET NO. 7 OF 10 SHEETS	STA. 335+00 TO STA. 365+00	CONTRACT NO. 78334			
	PLOT DATE = *DATE*	DATE - 02/01/2013	REVISED -			FED. ROAD DIST. NO. ILLINOIS FED. AID PROJECT						