


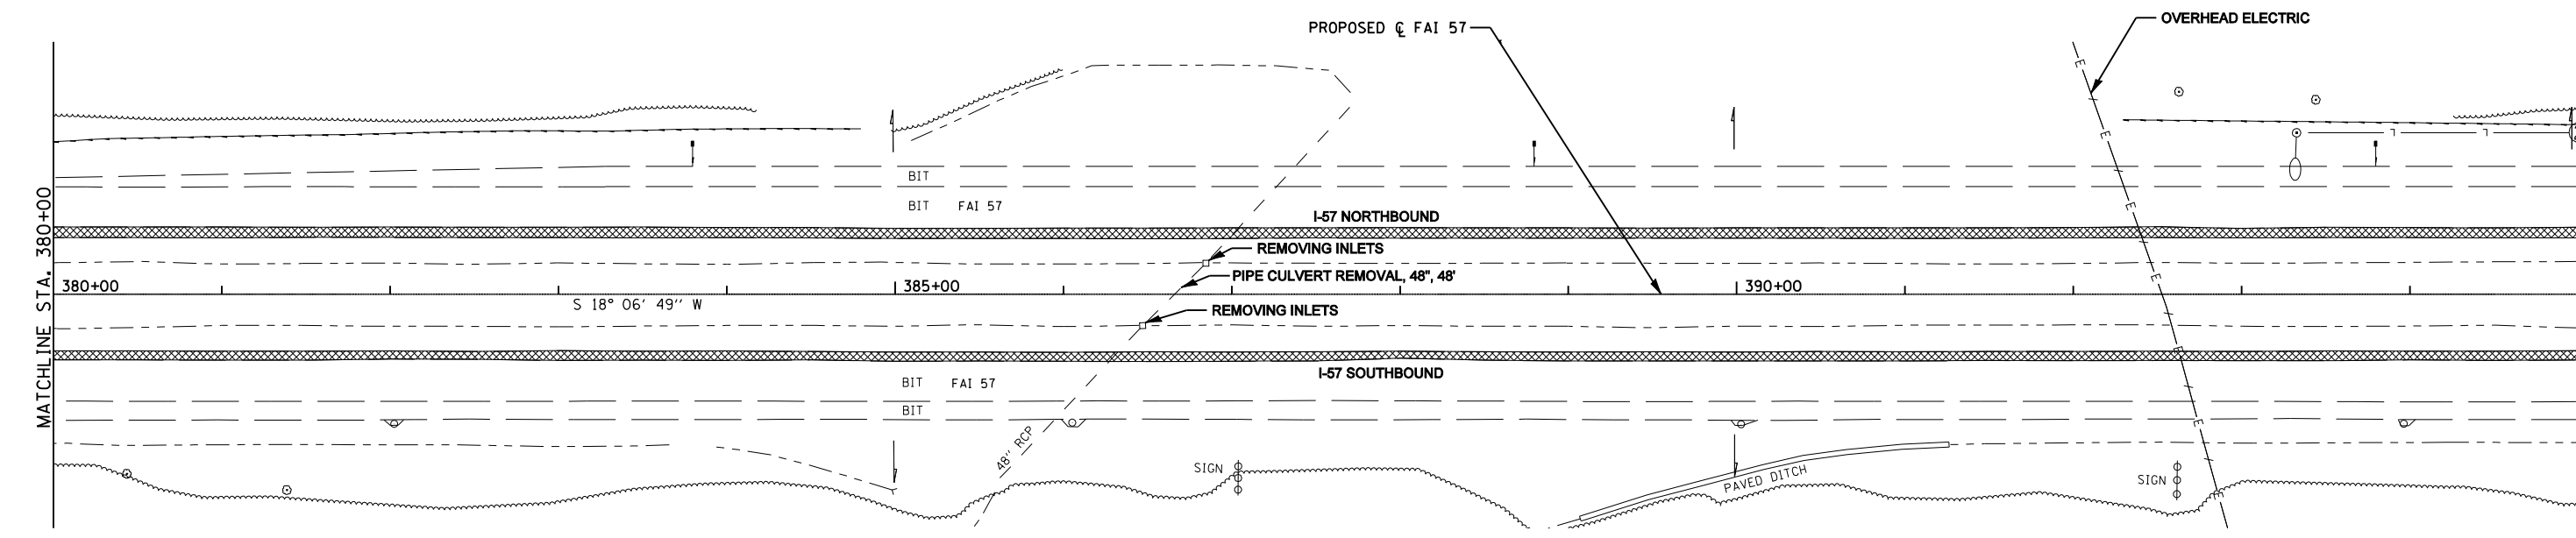

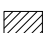



-  SHOULDER REMOVAL
-  PAVEMENT REMOVAL
-  MILL AND OVERLAY



-  SHOULDER REMOVAL
-  PAVEMENT REMOVAL
-  MILL AND OVERLAY

FILE NAME =	USER NAME = *USER*	DESIGNED -	REVISED - ---
FILE		DRAWN -	REVISED - ---
	PLOT SCALE = *SCALE*	CHECKED -	REVISED - ---
	PLOT DATE = *DATE*	DATE -	REVISED - ---

**STATE OF ILLINOIS
DEPARTMENT OF TRANSPORTATION**

**REMOVAL PLAN
INTERSTATE 57**

SCALE: 1"=50' SHEET NO. 8 OF 10 SHEETS STA. 365+00 TO STA. 395+00

F.A.I. RTE.	SECTION	COUNTY	TOTAL SHEETS	SHEET NO.
57	(X1-6-2,X1-5,(X1-4-1BR-1)R-1	WILLIAMSON	202	73
CONTRACT NO. 78334				
FED. ROAD DIST. NO. ILLINOIS FED. AID PROJECT				

EFK Moen, LLC
Civil Engineering Design