


SHOULDER REMOVAL  
 PAVEMENT REMOVAL  
 MILL AND OVERLAY

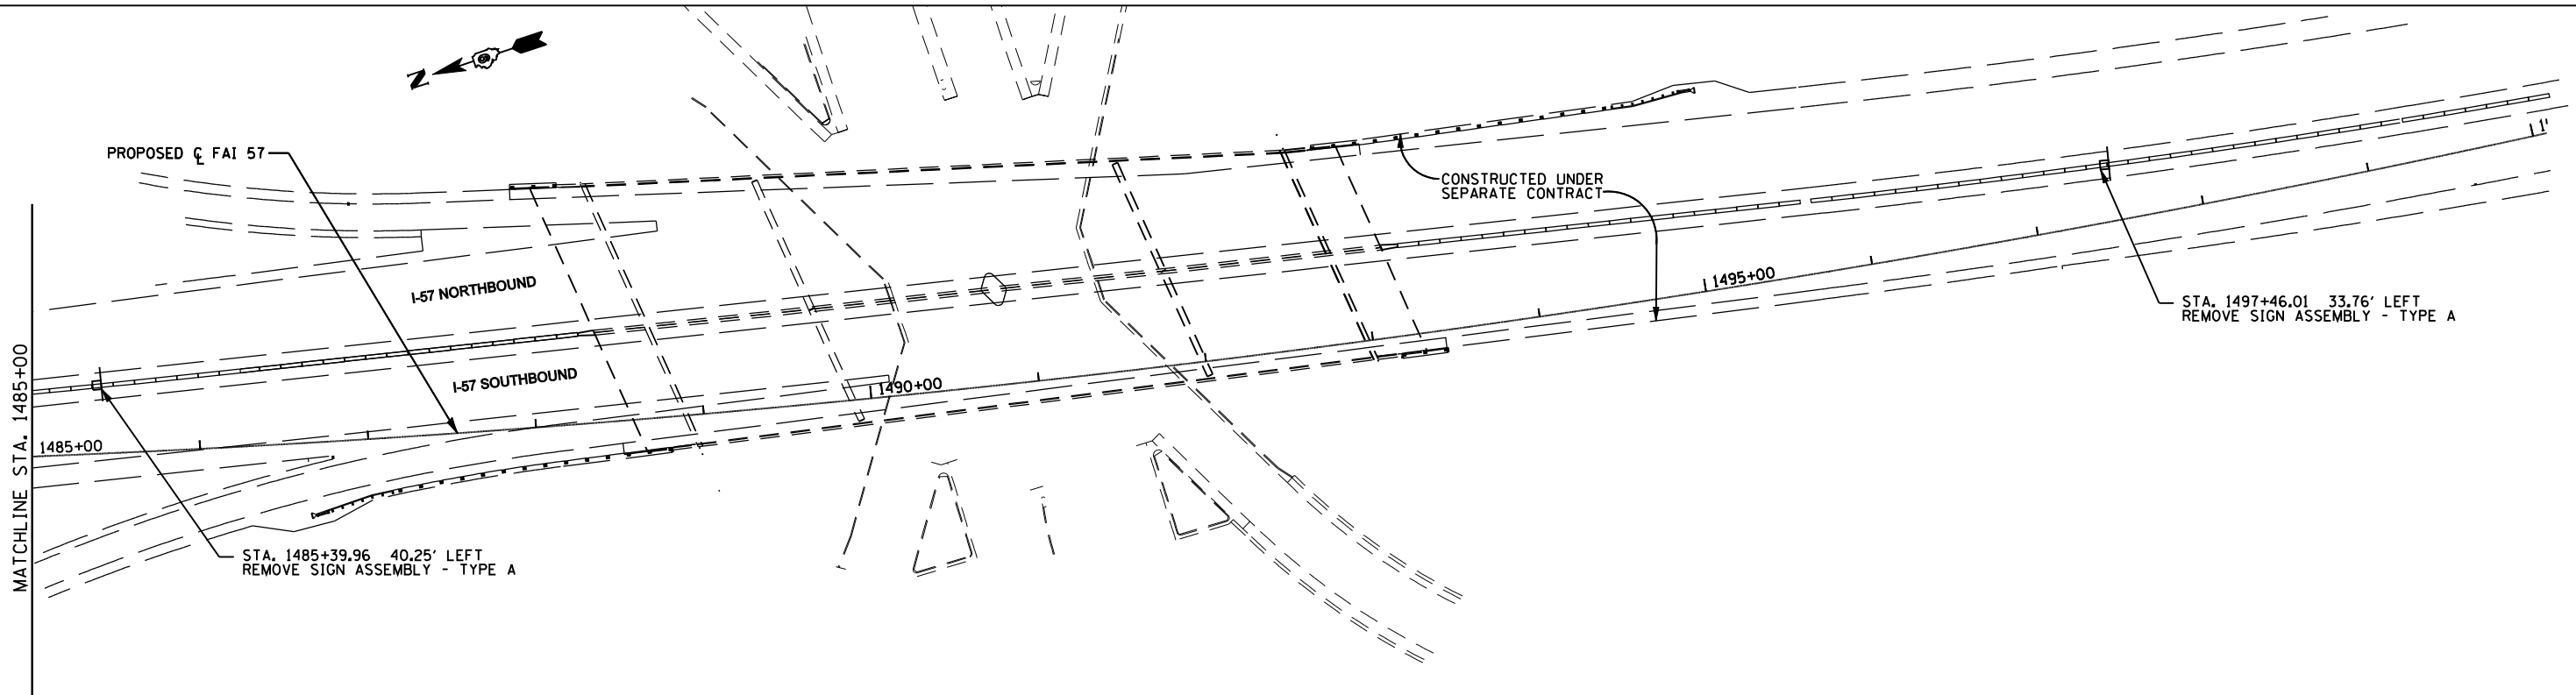

SHOULDER REMOVAL  
 PAVEMENT REMOVAL  
 MILL AND OVERLAY

FILE NAME =	USER NAME = *USER*	DESIGNED - JRQ__	REVISED - ---
*FILE*		DRAWN - MSK__	REVISED - ---
	PLOT SCALE = *SCALE*	CHECKED - SLD__	REVISED - ---
	PLOT DATE = *DATE*	DATE - 02/01/2013	REVISED - ---

**STATE OF ILLINOIS  
DEPARTMENT OF TRANSPORTATION**

**REMOVAL PLAN  
INTERSTATE 57**

SCALE: 1"=50'      SHEET NO. 10 OF 10 SHEETS      STA. 1465+00 TO STA. 1500+00

F.A.I. RTE.	SECTION	COUNTY	TOTAL SHEETS	SHEET NO.
57	(X1-6-2,X1-5,(X1-4-1BR-1))R-1	WILLIAMSON	202	75
FED. ROAD DIST. NO. - ILLINOIS FED. AID PROJECT			CONTRACT NO. 78334	

**EFK·Moen, LLC**  
Civil Engineering Design