



NOTE

SEE PAVEMENT MARKING TYPICAL AND SCHEDULE OF QUANTITIES FOR PAVEMENT MARKINGS, RAISED REFLECTIVE PAVEMENT MARKERS, RAISED PAVEMENT MARKER REFLECTOR REPLACEMENT AND REMOVALS.

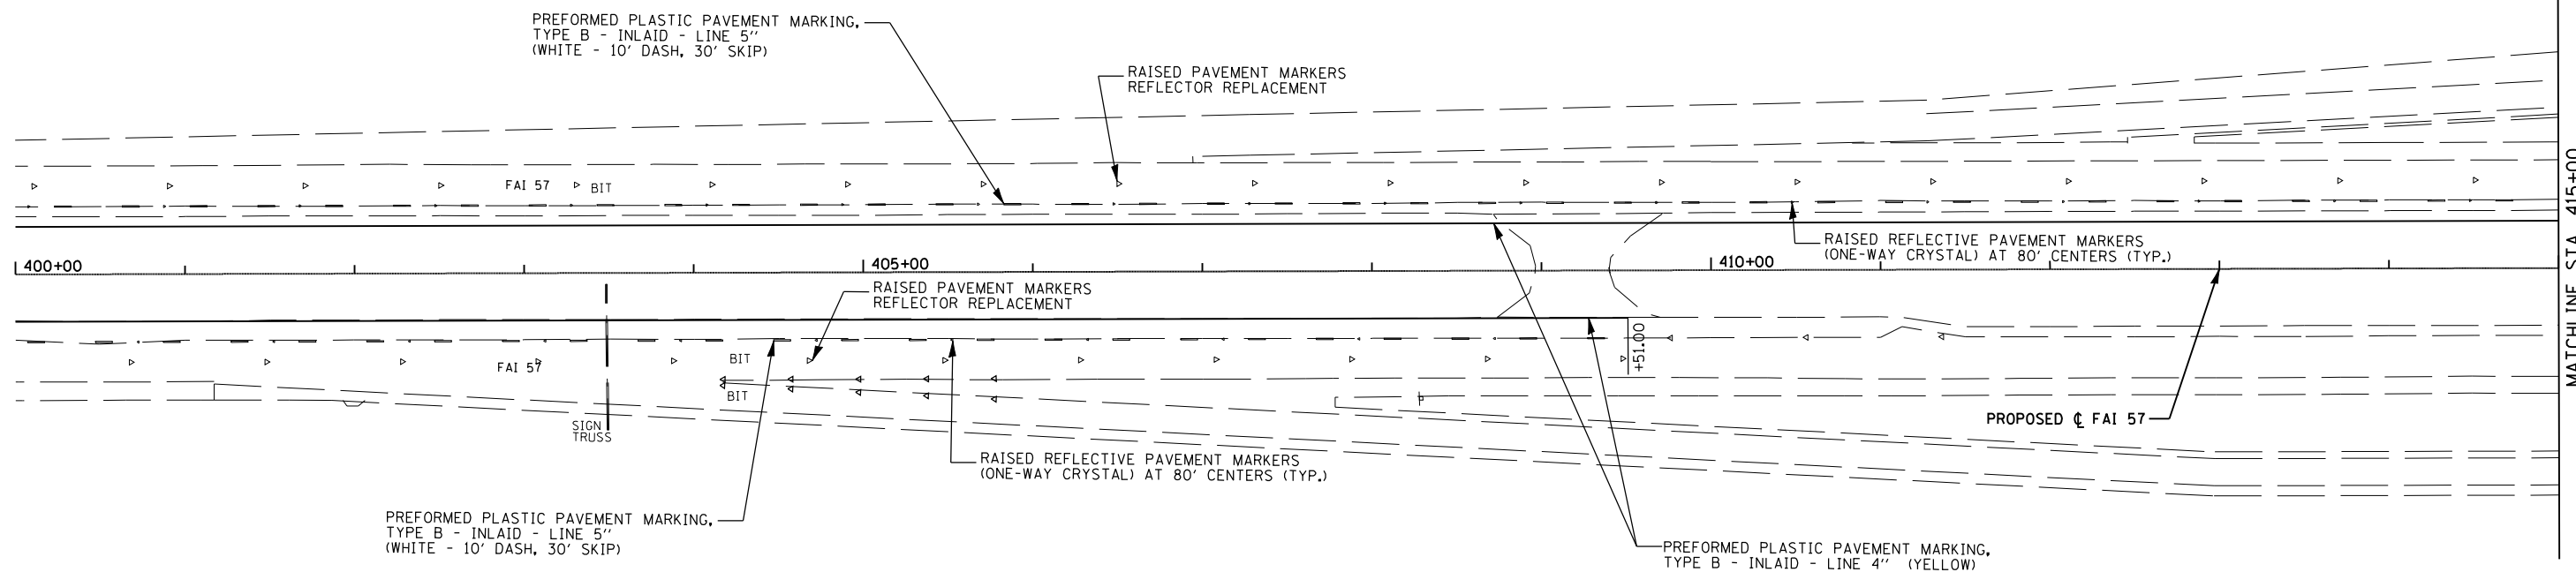

LEGEND

◁ RAISED REFLECTIVE PAVEMENT MARKERS / REFLECTOR REPLACEMENT

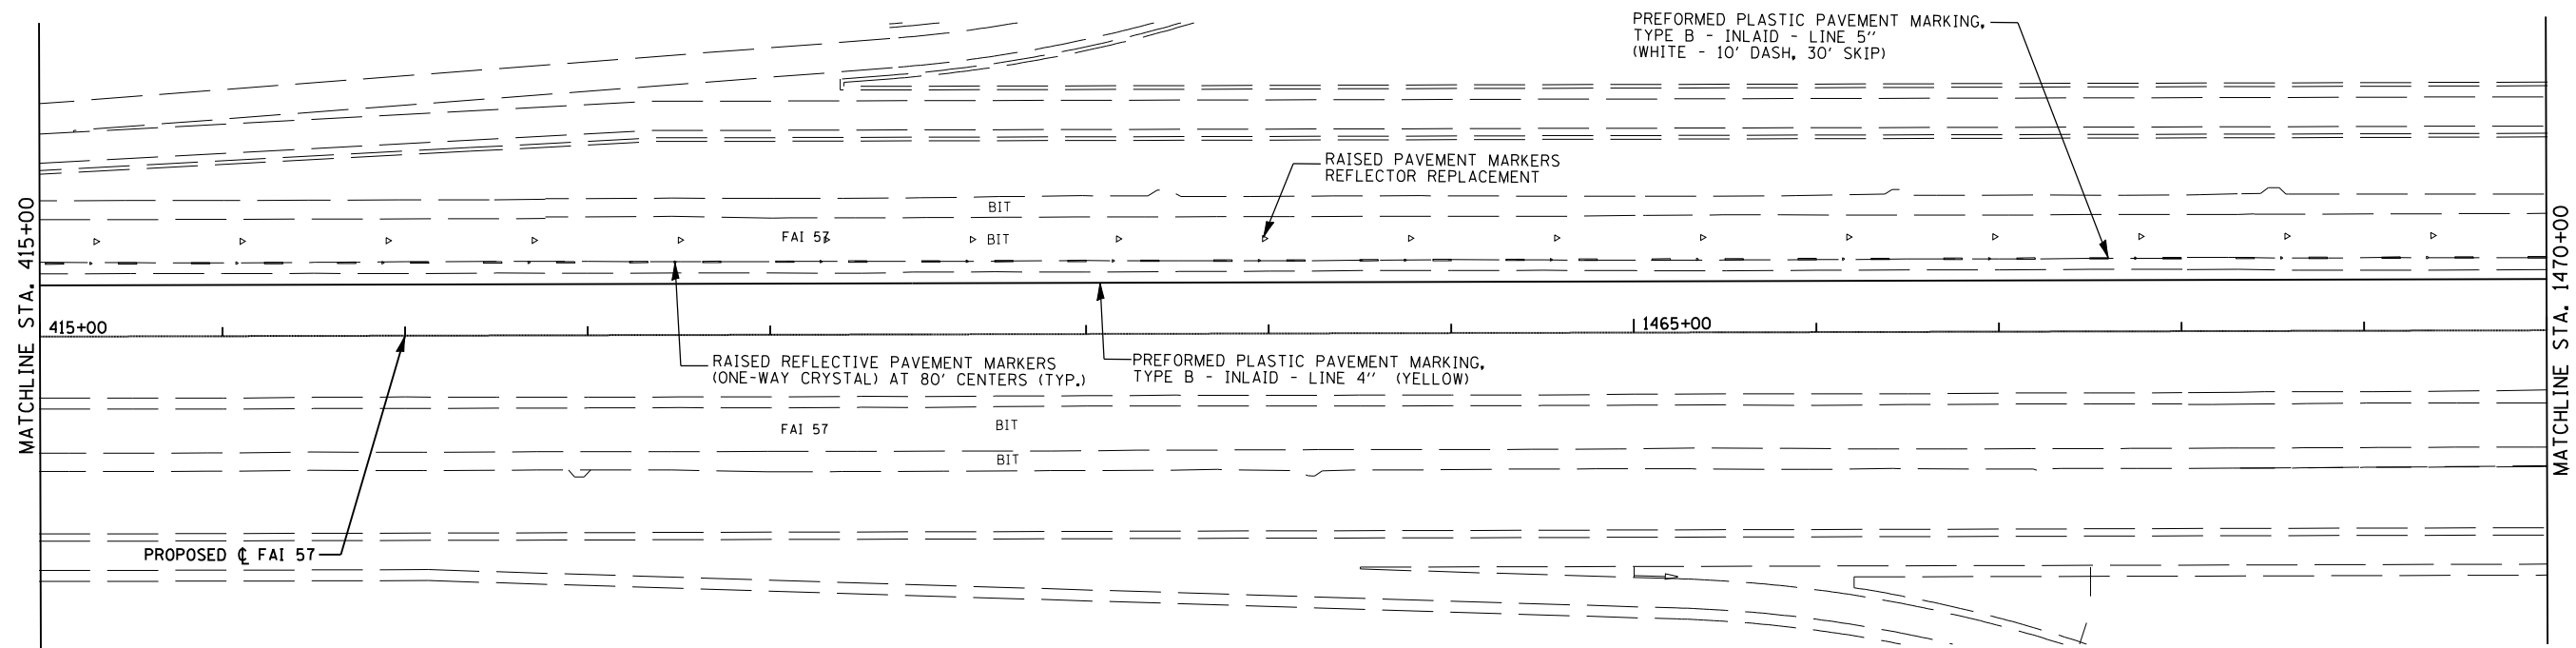

EFK•Moen, LLC
Civil Engineering Design

FILE NAME = *FILE*	USER NAME = *USER*	DESIGNED - JRD	REVISED -
		DRAWN - MSK	REVISED -
	PLOT SCALE = *SCALE*	CHECKED - SLD	REVISED -
	PLOT DATE = *DATE*	DATE - 02/01/2013	REVISED -

STATE OF ILLINOIS
DEPARTMENT OF TRANSPORTATION

PAVEMENT MARKING PLAN
INTERSTATE 57

SCALE: 1"=50' SHEET NO. 3 OF 4 SHEETS STA. 145+00 TO STA. 188+00

F.A.I. RTE.	SECTION	COUNTY	TOTAL SHEETS	SHEET NO.
57	(X1-6-2,X1-5,(X1-4-1BR-1)R-1	WILLIAMSON	202	82
FED. ROAD DIST. NO. ILLINOIS FED. AID PROJECT			CONTRACT NO. 78334	