


NOTE

SEE PAVEMENT MARKING TYPICAL AND SCHEDULE OF QUANTITIES FOR PAVEMENT MARKINGS, RAISED REFLECTIVE PAVEMENT MARKERS, RAISED PAVEMENT MARKER REFLECTOR REPLACEMENT AND REMOVALS.

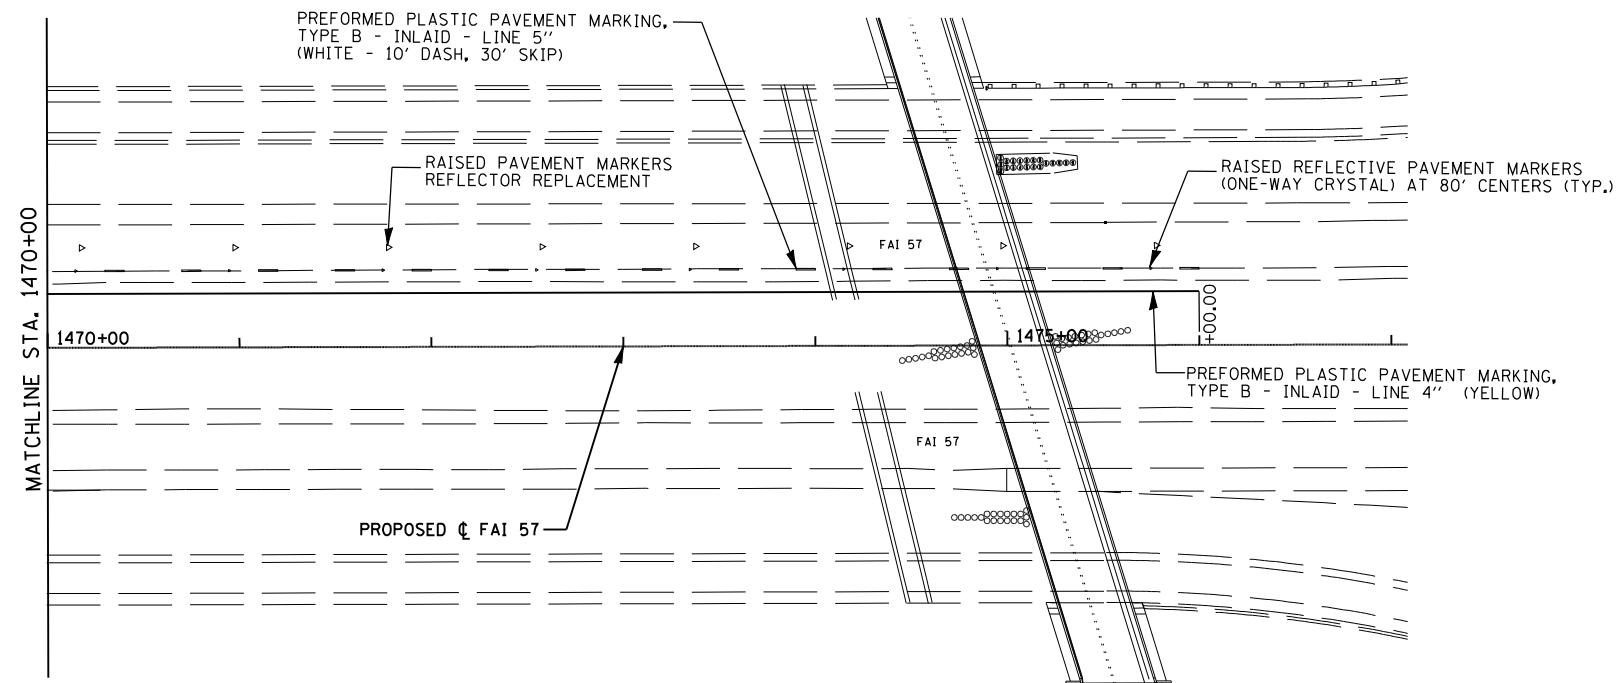

LEGEND

◁ RAISED REFLECTIVE PAVEMENT MARKERS / REFLECTOR REPLACEMENT

EFK Moen, LLC
Civil Engineering Design

FILE NAME = *FILE*	USER NAME = *USER*	DESIGNED - JRD	REVISED -
		DRAWN - MSK	REVISED -
		CHECKED - SLD	REVISED -
		DATE - 02/01/2013	REVISED -

**STATE OF ILLINOIS
DEPARTMENT OF TRANSPORTATION**

**PAVEMENT MARKING PLAN
INTERSTATE 57**

SCALE: 1"=50' SHEET NO. 4 OF 4 SHEETS STA. 145+00 TO STA. 188+00

F.A.I. RTE.	SECTION	COUNTY	TOTAL SHEETS	SHEET NO.
57	(X1-6-2,X1-5,(X1-4-IBR-1))R-1	WILLIAMSON	202	83
FED. ROAD DIST. NO. ILLINOIS FED. AID PROJECT			CONTRACT NO. 78334	