



STATE OF ILLINOIS
DEPARTMENT OF TRANSPORTATION

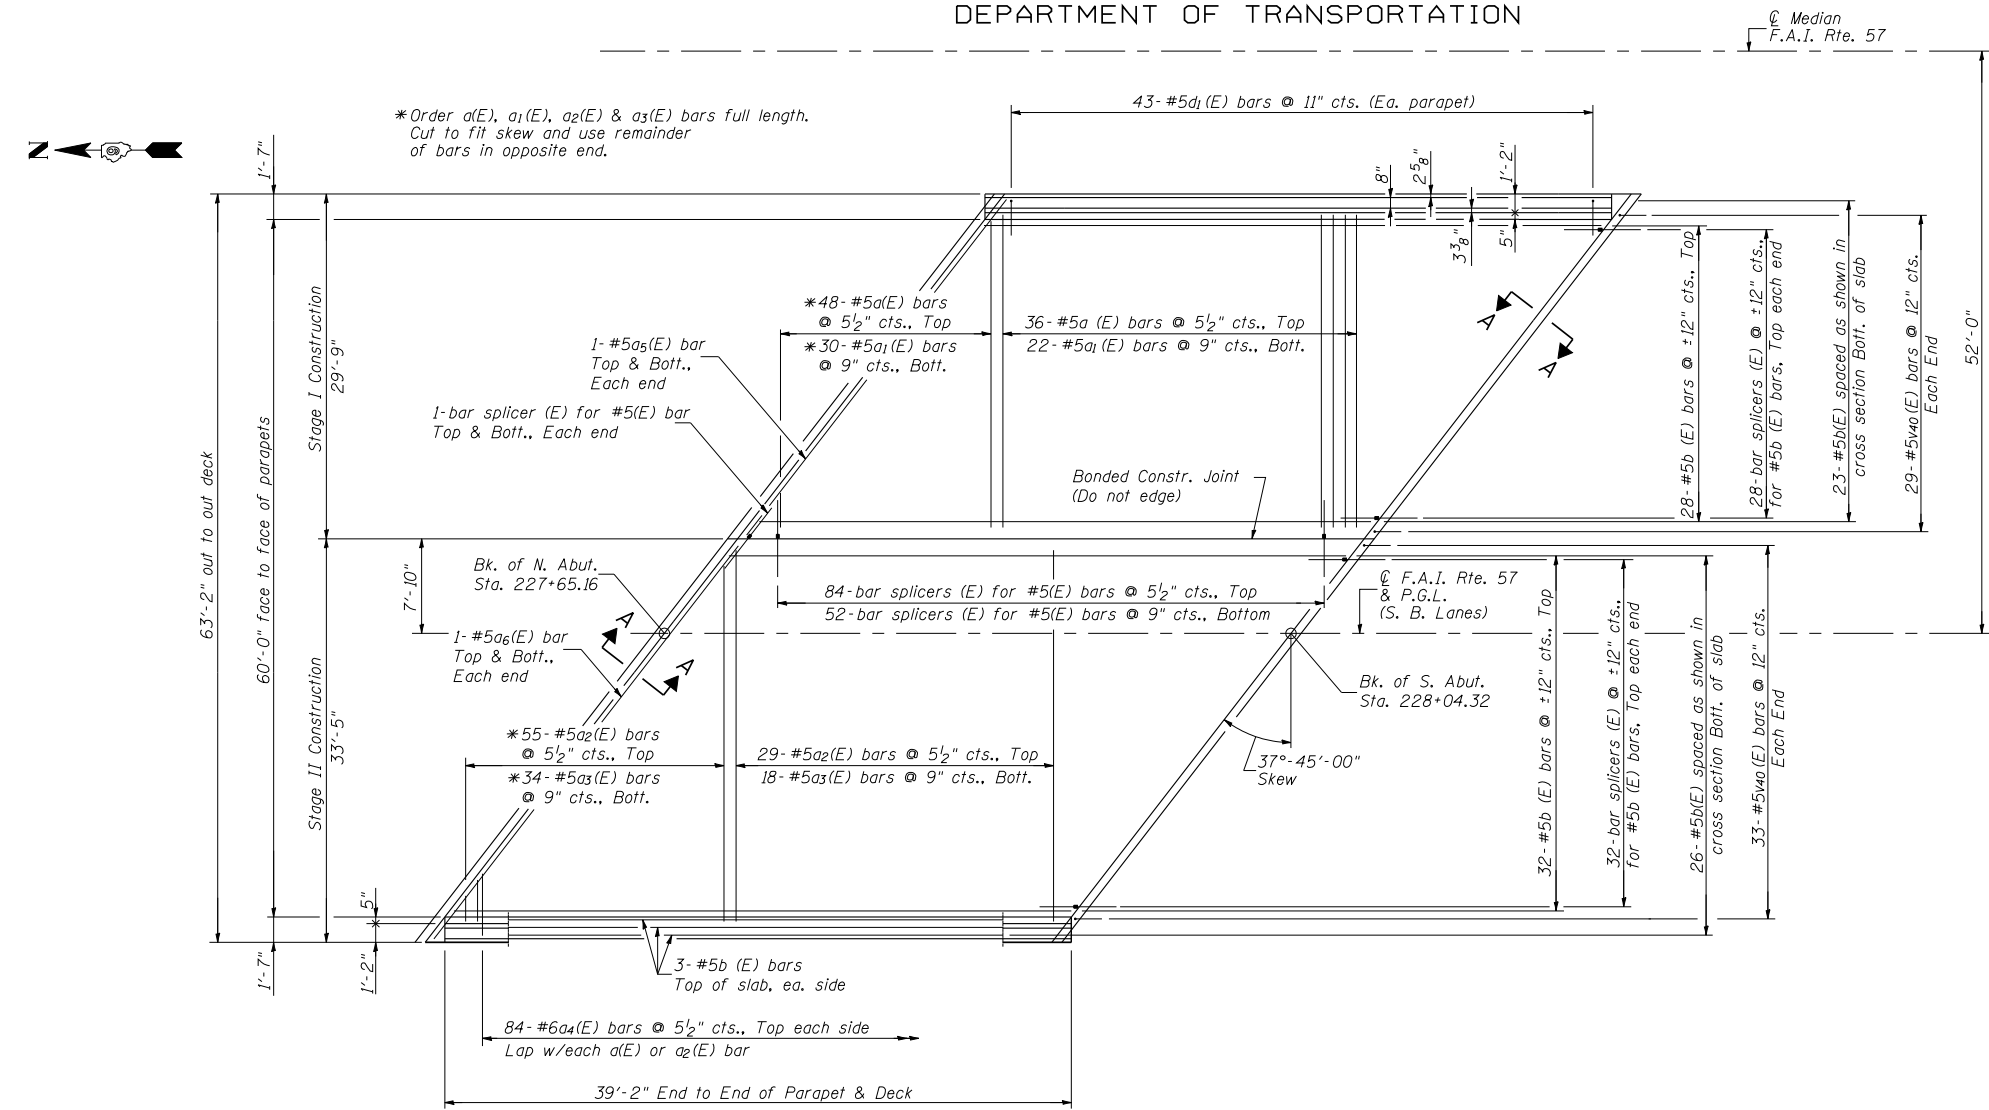

DECK PLAN
(S.N. 100-0011 S.B.)

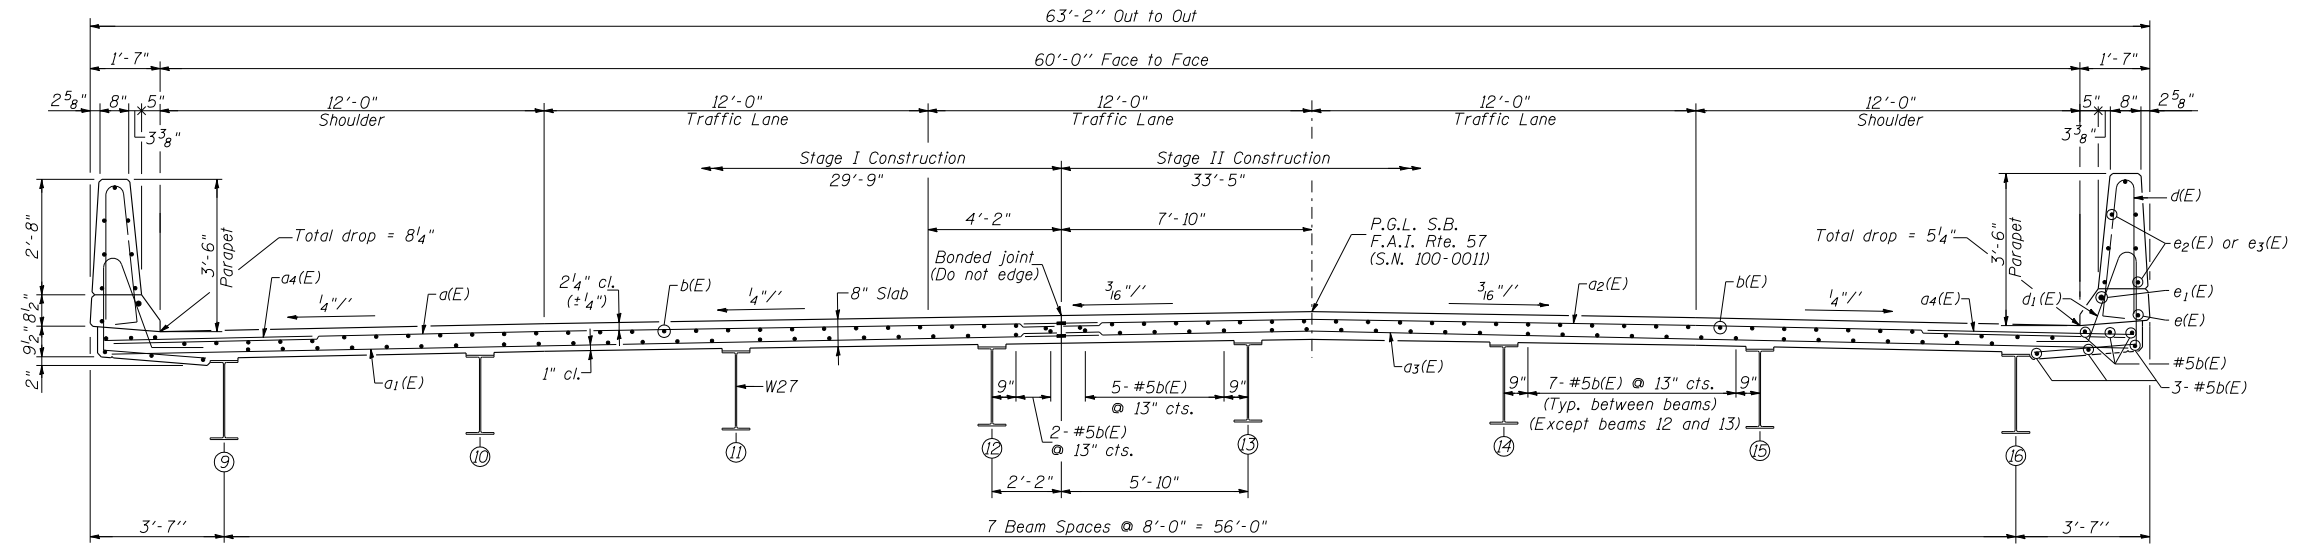

TYPICAL CROSS SECTION
(Looking South)

- NOTES:**
1. See Sheet 14 of 29 for parapet details and S.N. 100-0011 Superstructure Bill of Material.
 2. See Sheet 27 of 29 for bar splicer details.
 3. For Section A-A see Sheet 15 of 29.

SUPERSTRUCTURE
F.A.I. RTE. 57 OVER
LAKE CREEK BRANCH
STATION 228+25.00
STRUCTURE NO. 100-0011 (S.B.)

 CRAWFORD MURPHY & TILLY, INC. CONSULTING ENGINEERS SPRINGFIELD, IL ■ AURORA, IL ■ ST. LOUIS, MO ROCKFORD, IL ■ PEORIA, IL ■ CHICAGO, IL DESIGNED BY: KEH DRAWN BY: GLD CHECKED BY: WLB DATE: 4/12/10	SHEET NO. 13	F.A.S. RTE. I-57	SECTION (X1-4-1) BR -1	COUNTY WILLIAMSON	TOTAL SHEETS 202	SHEET NO. 96
	29 SHEETS	CONTRACT NO. 78334				
FED. ROAD DIST. NO. 9 ILLINOIS FED. AID PROJECT						