
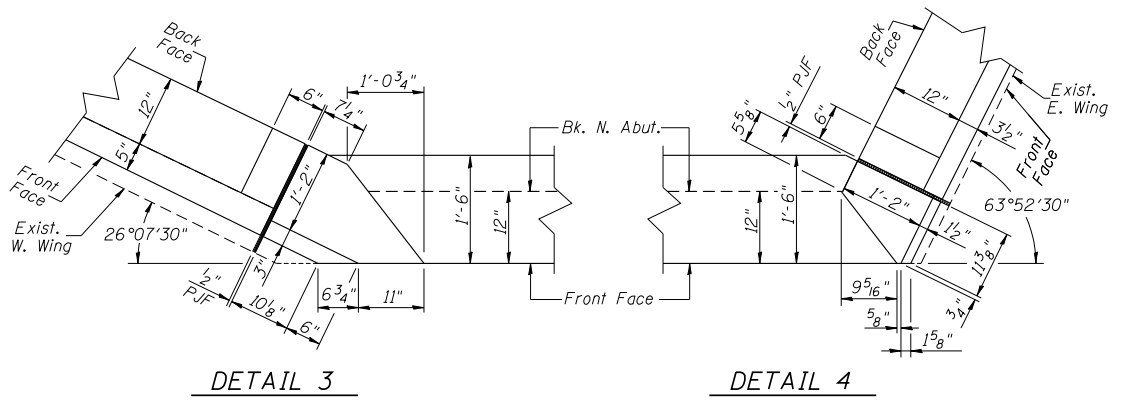
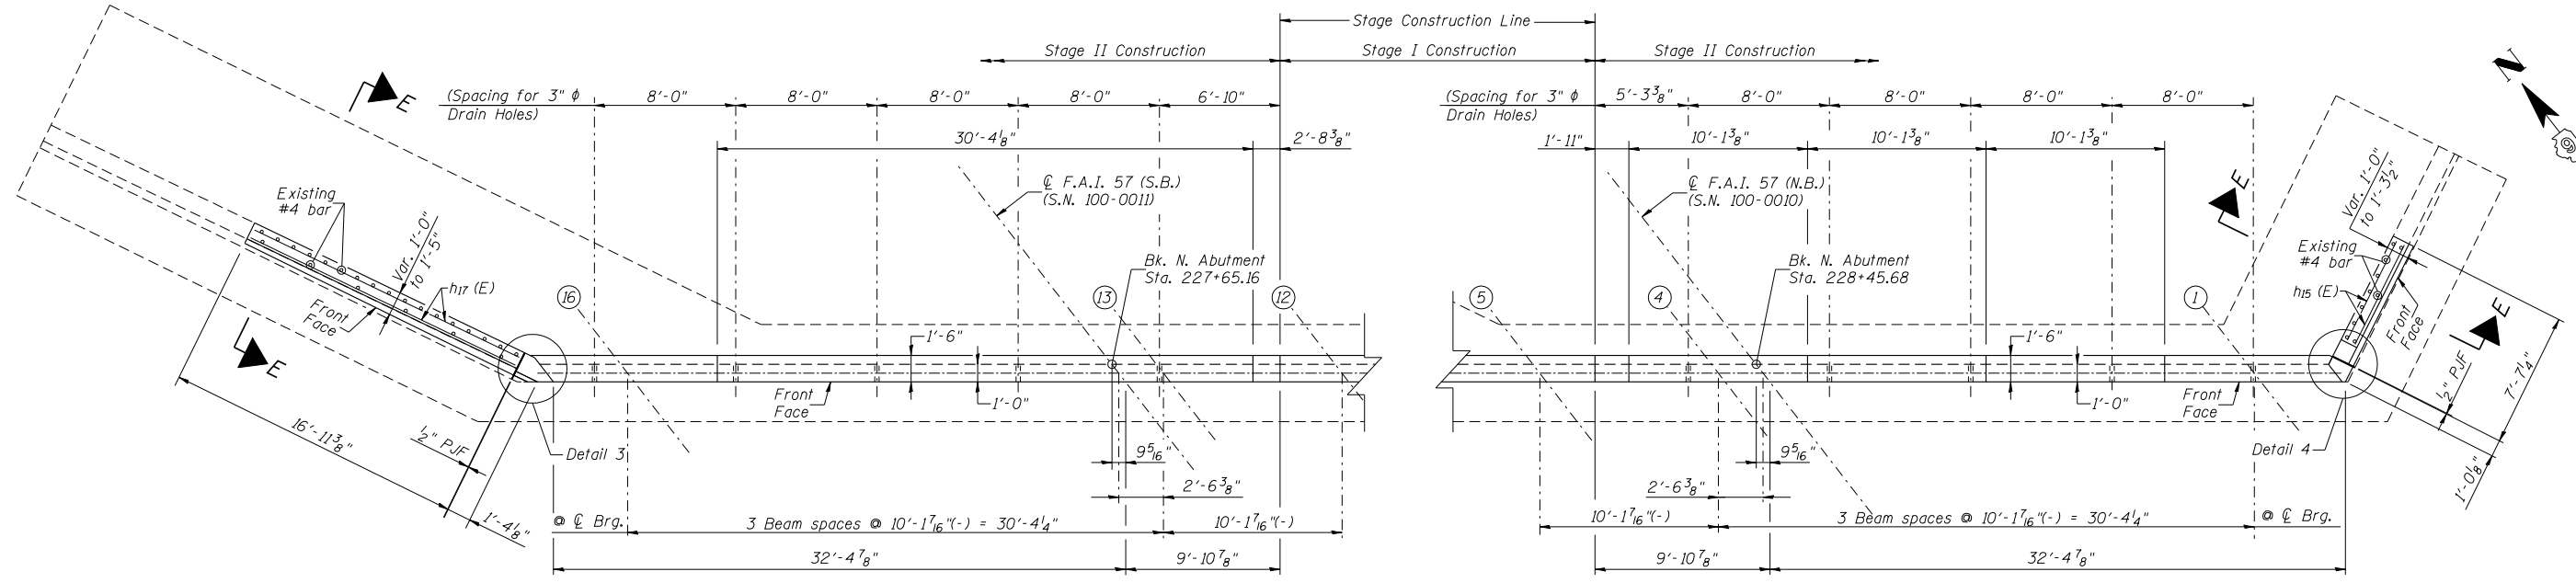


STATE OF ILLINOIS
DEPARTMENT OF TRANSPORTATION

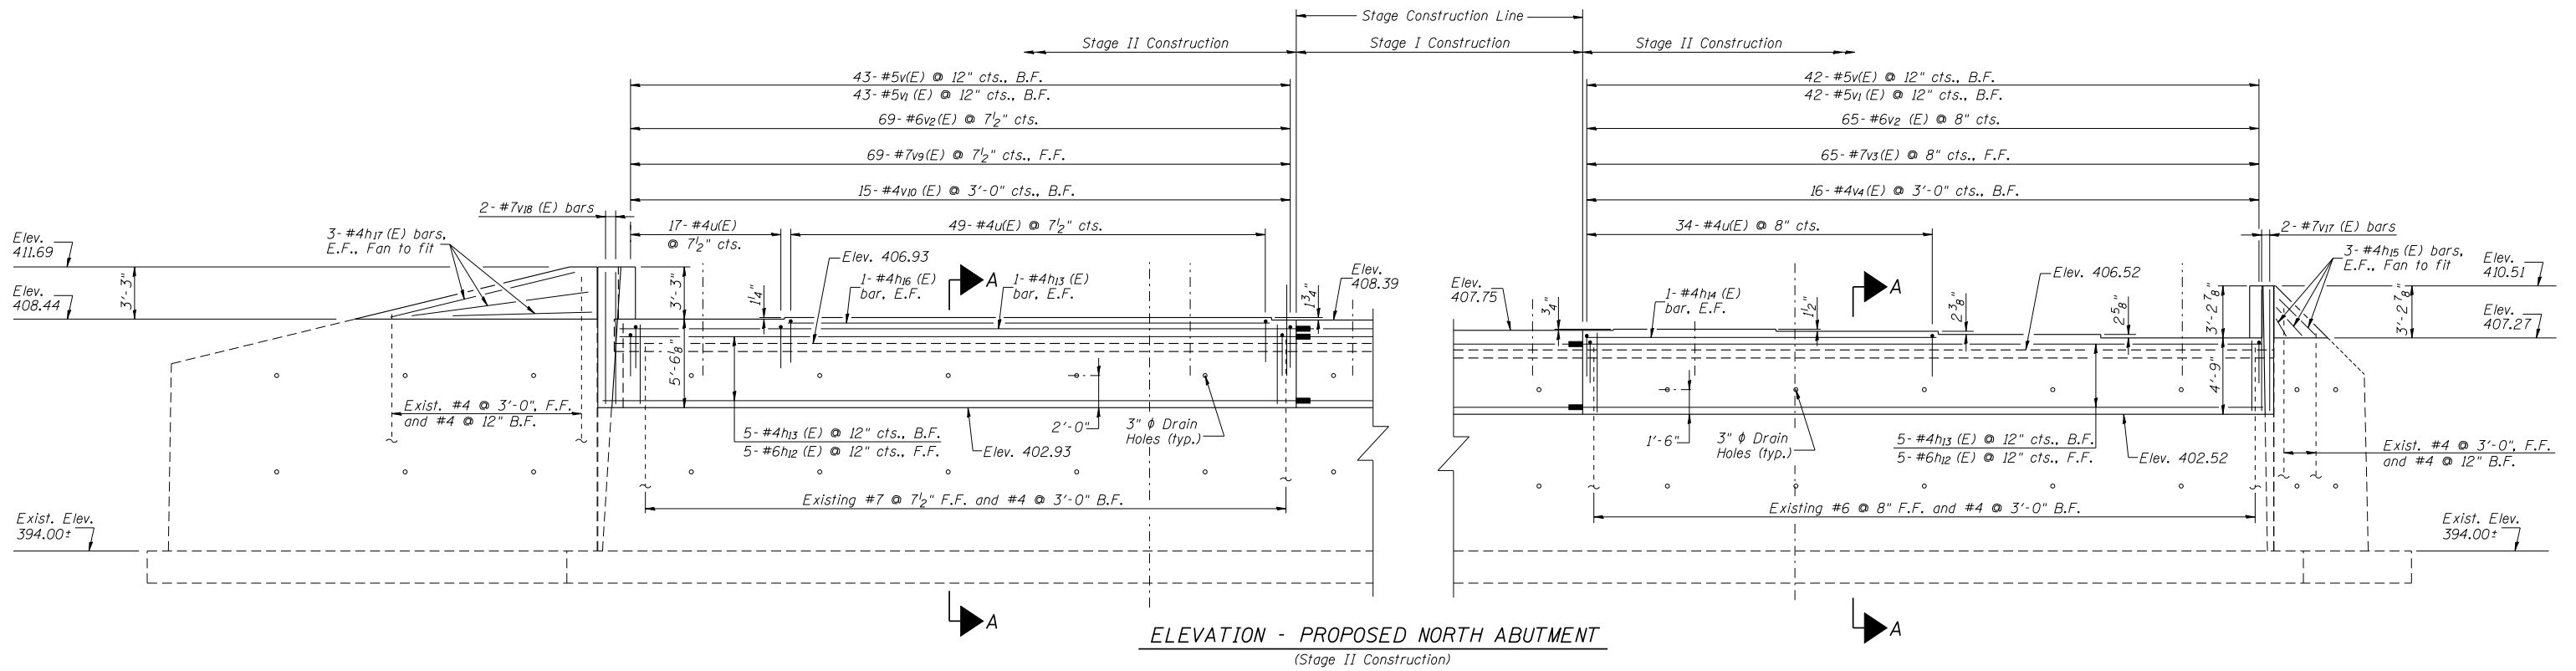

- NOTES:**
1. For sections A-A, E-E, and Bill of Material See Sheet 26 of 29.
 2. See Sheet 20 of 29 for seat elevations.

NORTH ABUTMENT 3
F.A.I. RTE. 57 OVER
LAKE CREEK BRANCH
STATION 228+25.00
STRUCTURE NO. 100-0010 (N.B.)
STRUCTURE NO. 100-0011 (S.B.)

 CMT CRAWFORD MURPHY & TILLY, INC. CONSULTING ENGINEERS SPRINGFIELD, IL ■ AURORA, IL ■ ST. LOUIS, MO ROCKFORD, IL ■ PEORIA, IL ■ CHICAGO, IL	SHEET NO. 22	F.A.S. RTE. I-57	SECTION (X1-4-1) BR -1	COUNTY WILLIAMSON	TOTAL SHEETS 202	SHEET NO. 105
	29 SHEETS	CONTRACT NO. 78334				
DESIGNED BY: CHECKED BY: WLB	DRAWN BY: GLD DATE: 4/12/10	FED. ROAD DIST. NO. 9 ILLINOIS FED. AID PROJECT				