




STATE OF ILLINOIS  
DEPARTMENT OF TRANSPORTATION

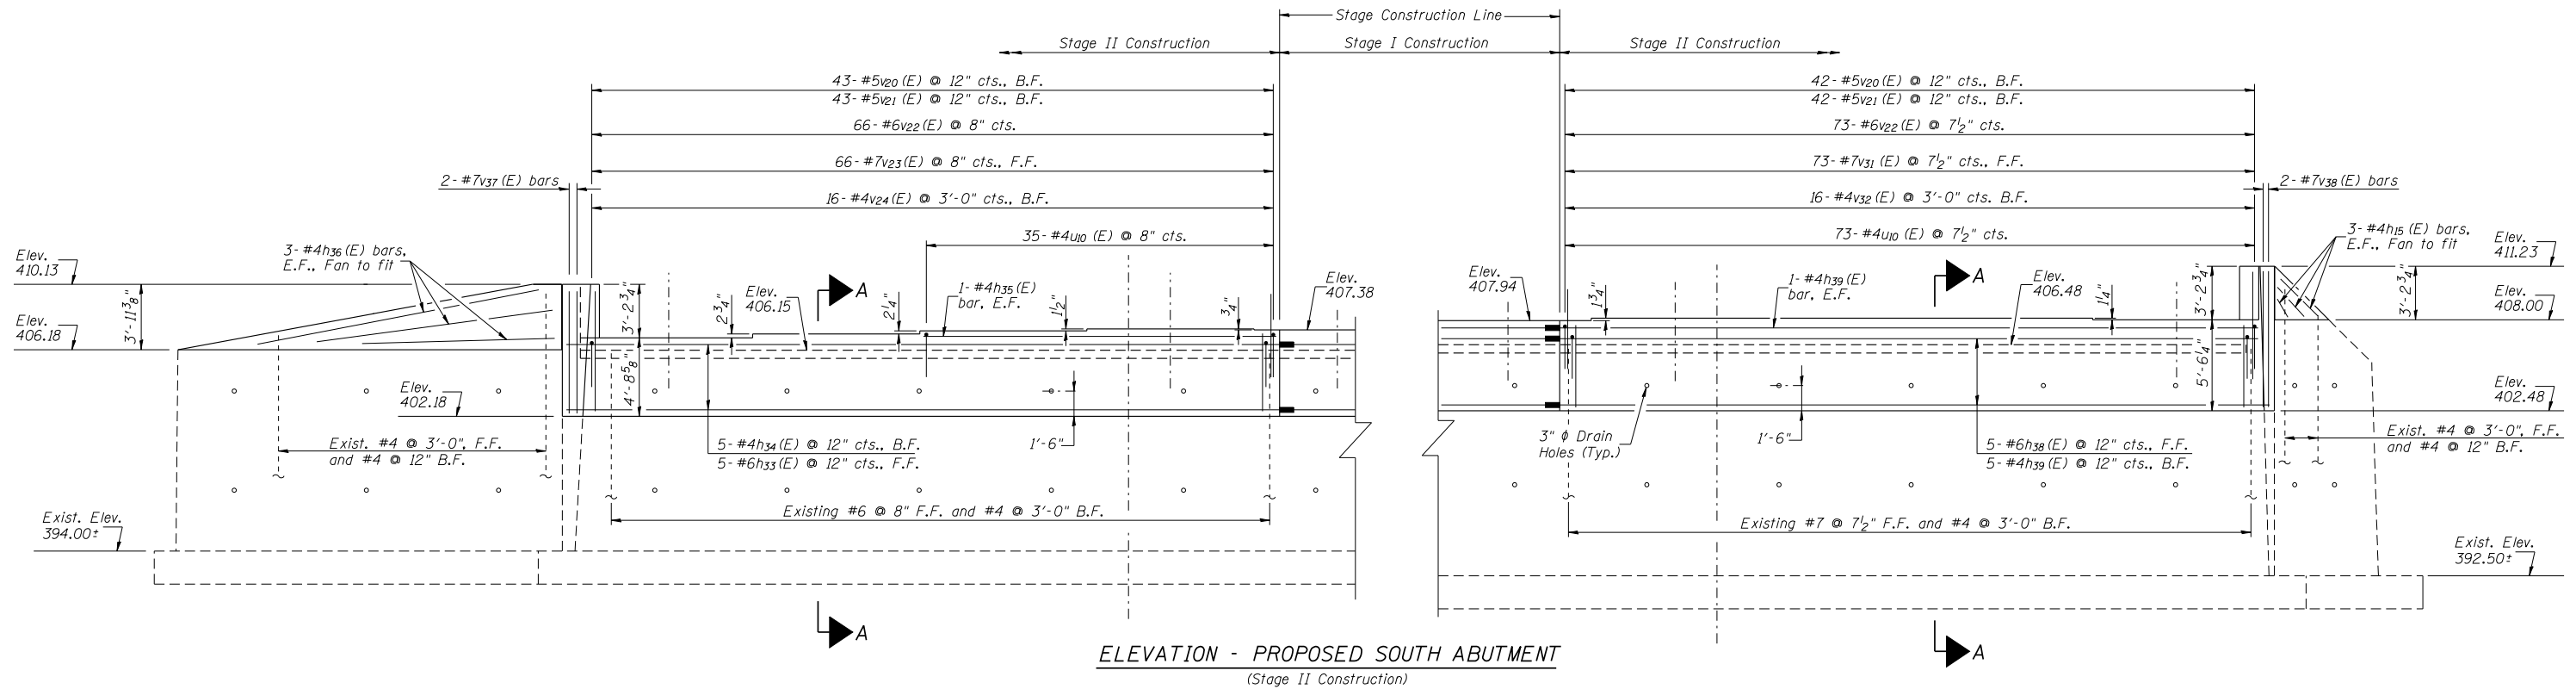

ELEVATION - PROPOSED SOUTH ABUTMENT  
(Stage II Construction)

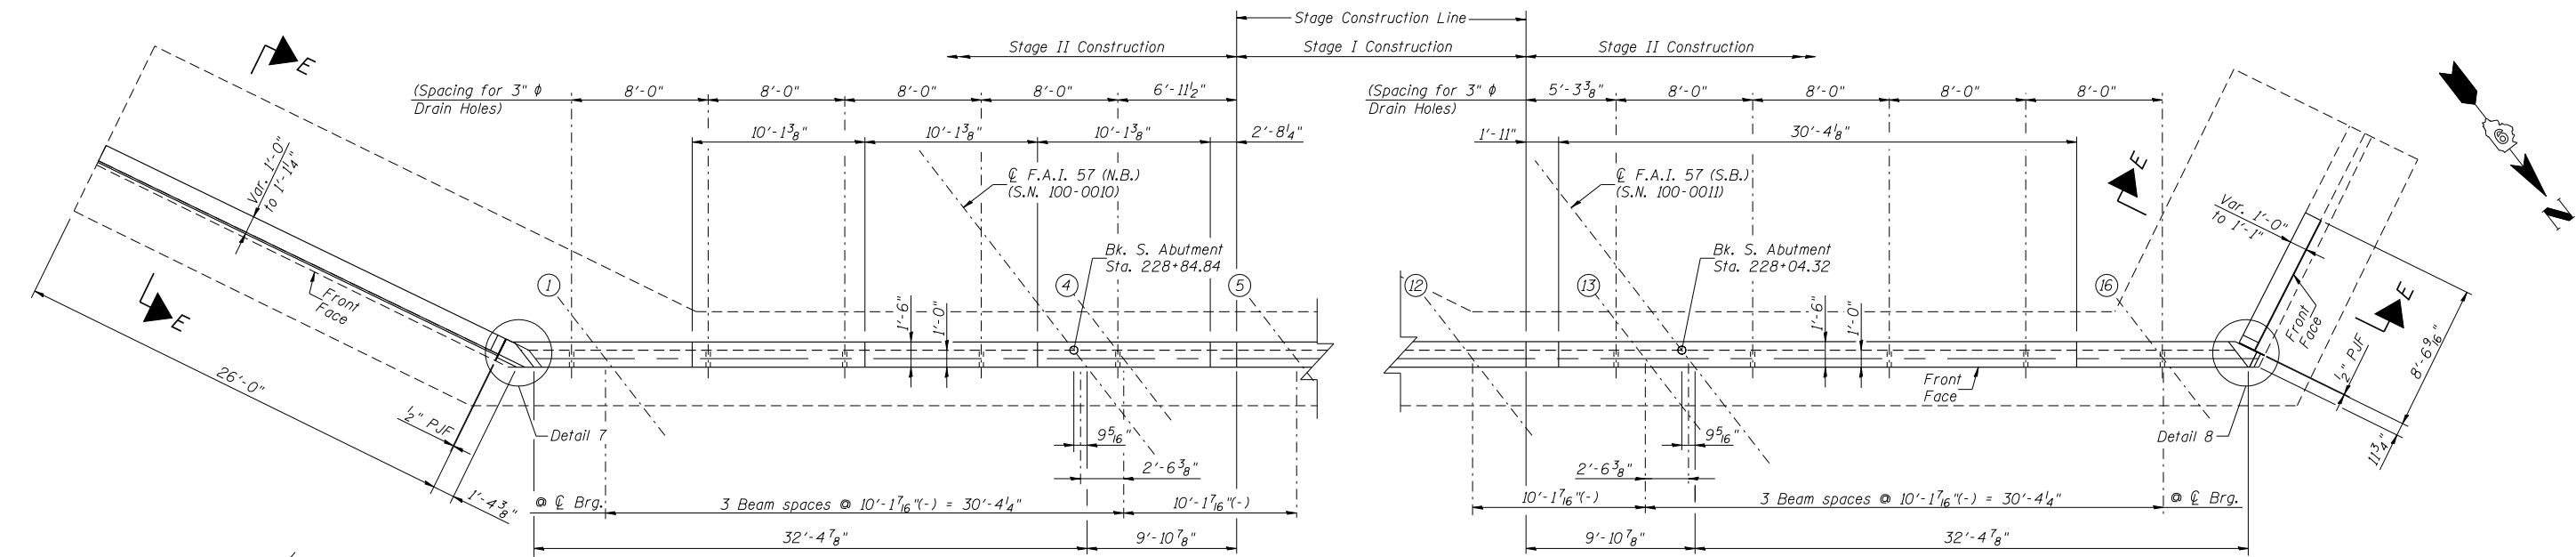

PLAN - PROPOSED SOUTH ABUTMENT  
(Stage II Construction)

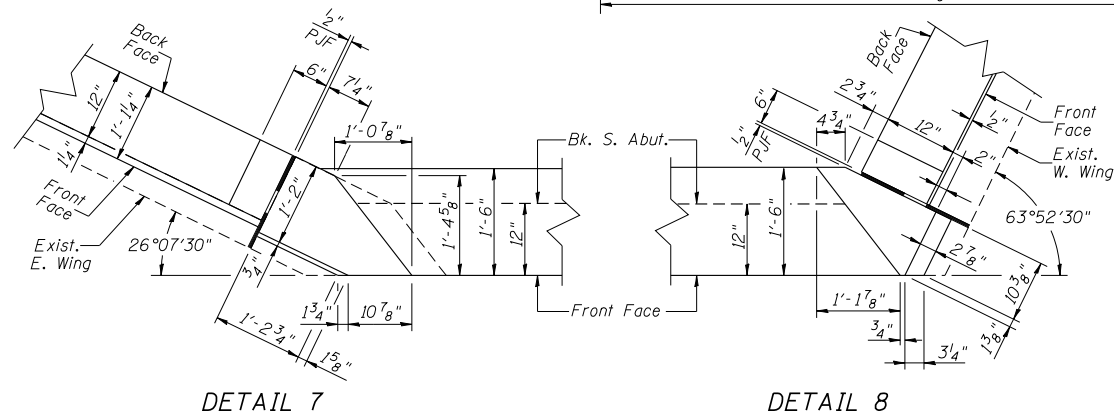

NOTES:

- For Sections A-A, E-E, and Bill of Material See Sheet 26 of 29.
- See Sheet 23 of 29 for seat elevations.

SOUTH ABUTMENT 3  
F.A.I. RTE. 57 OVER  
LAKE CREEK BRANCH  
STATION 228+25.00  
STRUCTURE NO. 100-0010 (N.B.)  
STRUCTURE NO. 100-0011 (S.B.)

CMT CRAWFORD MURPHY & TILLY, INC. CONSULTING ENGINEERS SPRINGFIELD, IL ■ AURORA, IL ■ ST. LOUIS, MO ROCKFORD, IL ■ PEORIA, IL ■ CHICAGO, IL DESIGNED BY: DRAWN BY: GLD CHECKED BY: WLB DATE: 4/12/10	SHEET NO. 25	F.A.S. RTE. I-57	SECTION (X1-4-1) BR -1	COUNTY WILLIAMSON	TOTAL SHEETS 202	SHEET NO. 108
	29 SHEETS	CONTRACT NO. 78334				
FED. ROAD DIST. NO. 9 ILLINOIS FED. AID PROJECT						