


DATE	
BY	
FINAL SURVEY	SURVEYED
NOTE BOOK	PLOTTED
NO.	TEMPLATE
	AREAS CHECKED
	AREAS CHECKED

DATE	
BY	
ORIGINAL SURVEY	SURVEYED
NOTE BOOK	PLOTTED
NO.	TEMPLATE
	AREAS CHECKED
	AREAS CHECKED

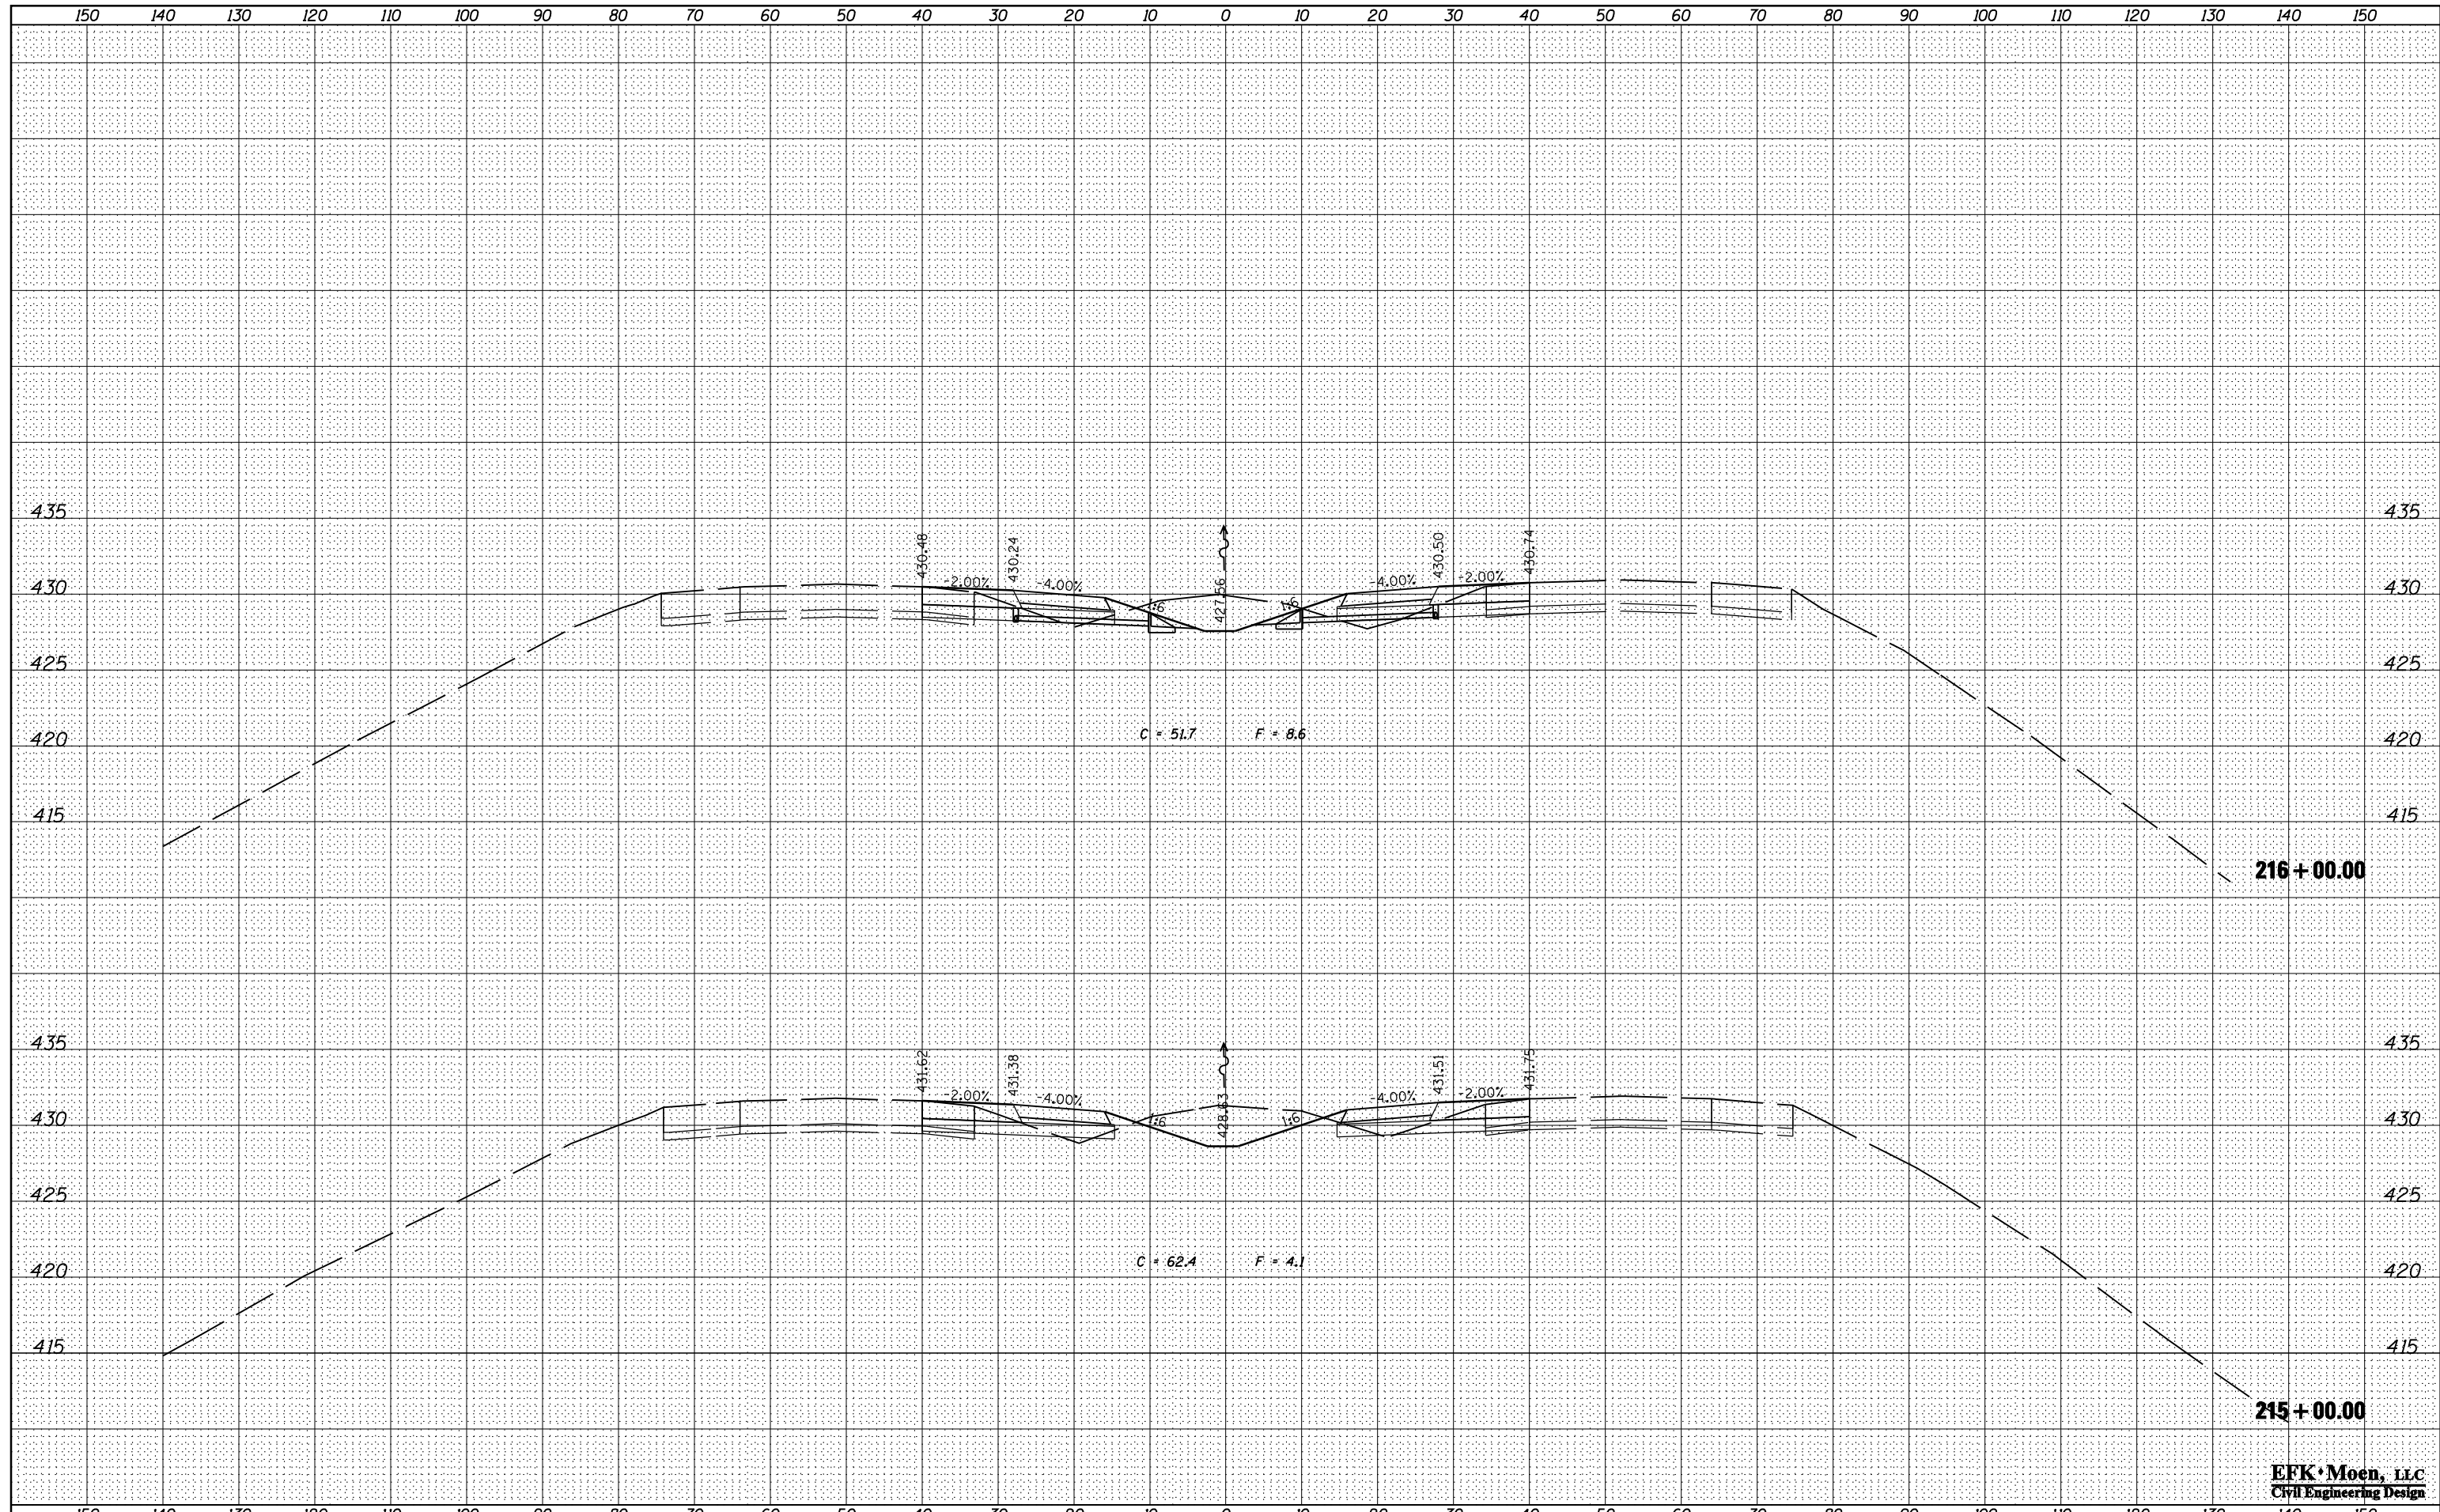

FILE NAME =	USER NAME = *USER*	DESIGNED - JRD	REVISED -	<b>STATE OF ILLINOIS</b> <b>DEPARTMENT OF TRANSPORTATION</b>	<b>FAI ROUTE 57 (I-57) CROSS SECTIONS</b> SCALE: 10 H : 5 V SHEET 19 OF 83 SHEETS STA. 215+00.00 TO STA. 216+00.00	F.A.I. RTE.	SECTION	COUNTY	TOTAL SHEETS	SHEET NO.	
*FILEL*		DRAWN - MSK	REVISED -			57	(X1-6-2,X1-5,(X1-4-1BR-1))R-1	WILLIAMSON	202	138	
*MODELNAME*		CHECKED - SLD	REVISED -			CONTRACT NO. 78334					
		DATE - 02/01/2013	REVISED -			ILLINOIS FED. AID PROJECT					

**EFK Moen, LLC**  
Civil Engineering Design