


DATE	
BY	
SURVEYED	
PLOTTED	
TEMPLATE	
AREAS	
CHECKED	
NO.	

DATE	
BY	
SURVEYED	
PLOTTED	
TEMPLATE	
AREAS	
CHECKED	
NO.	

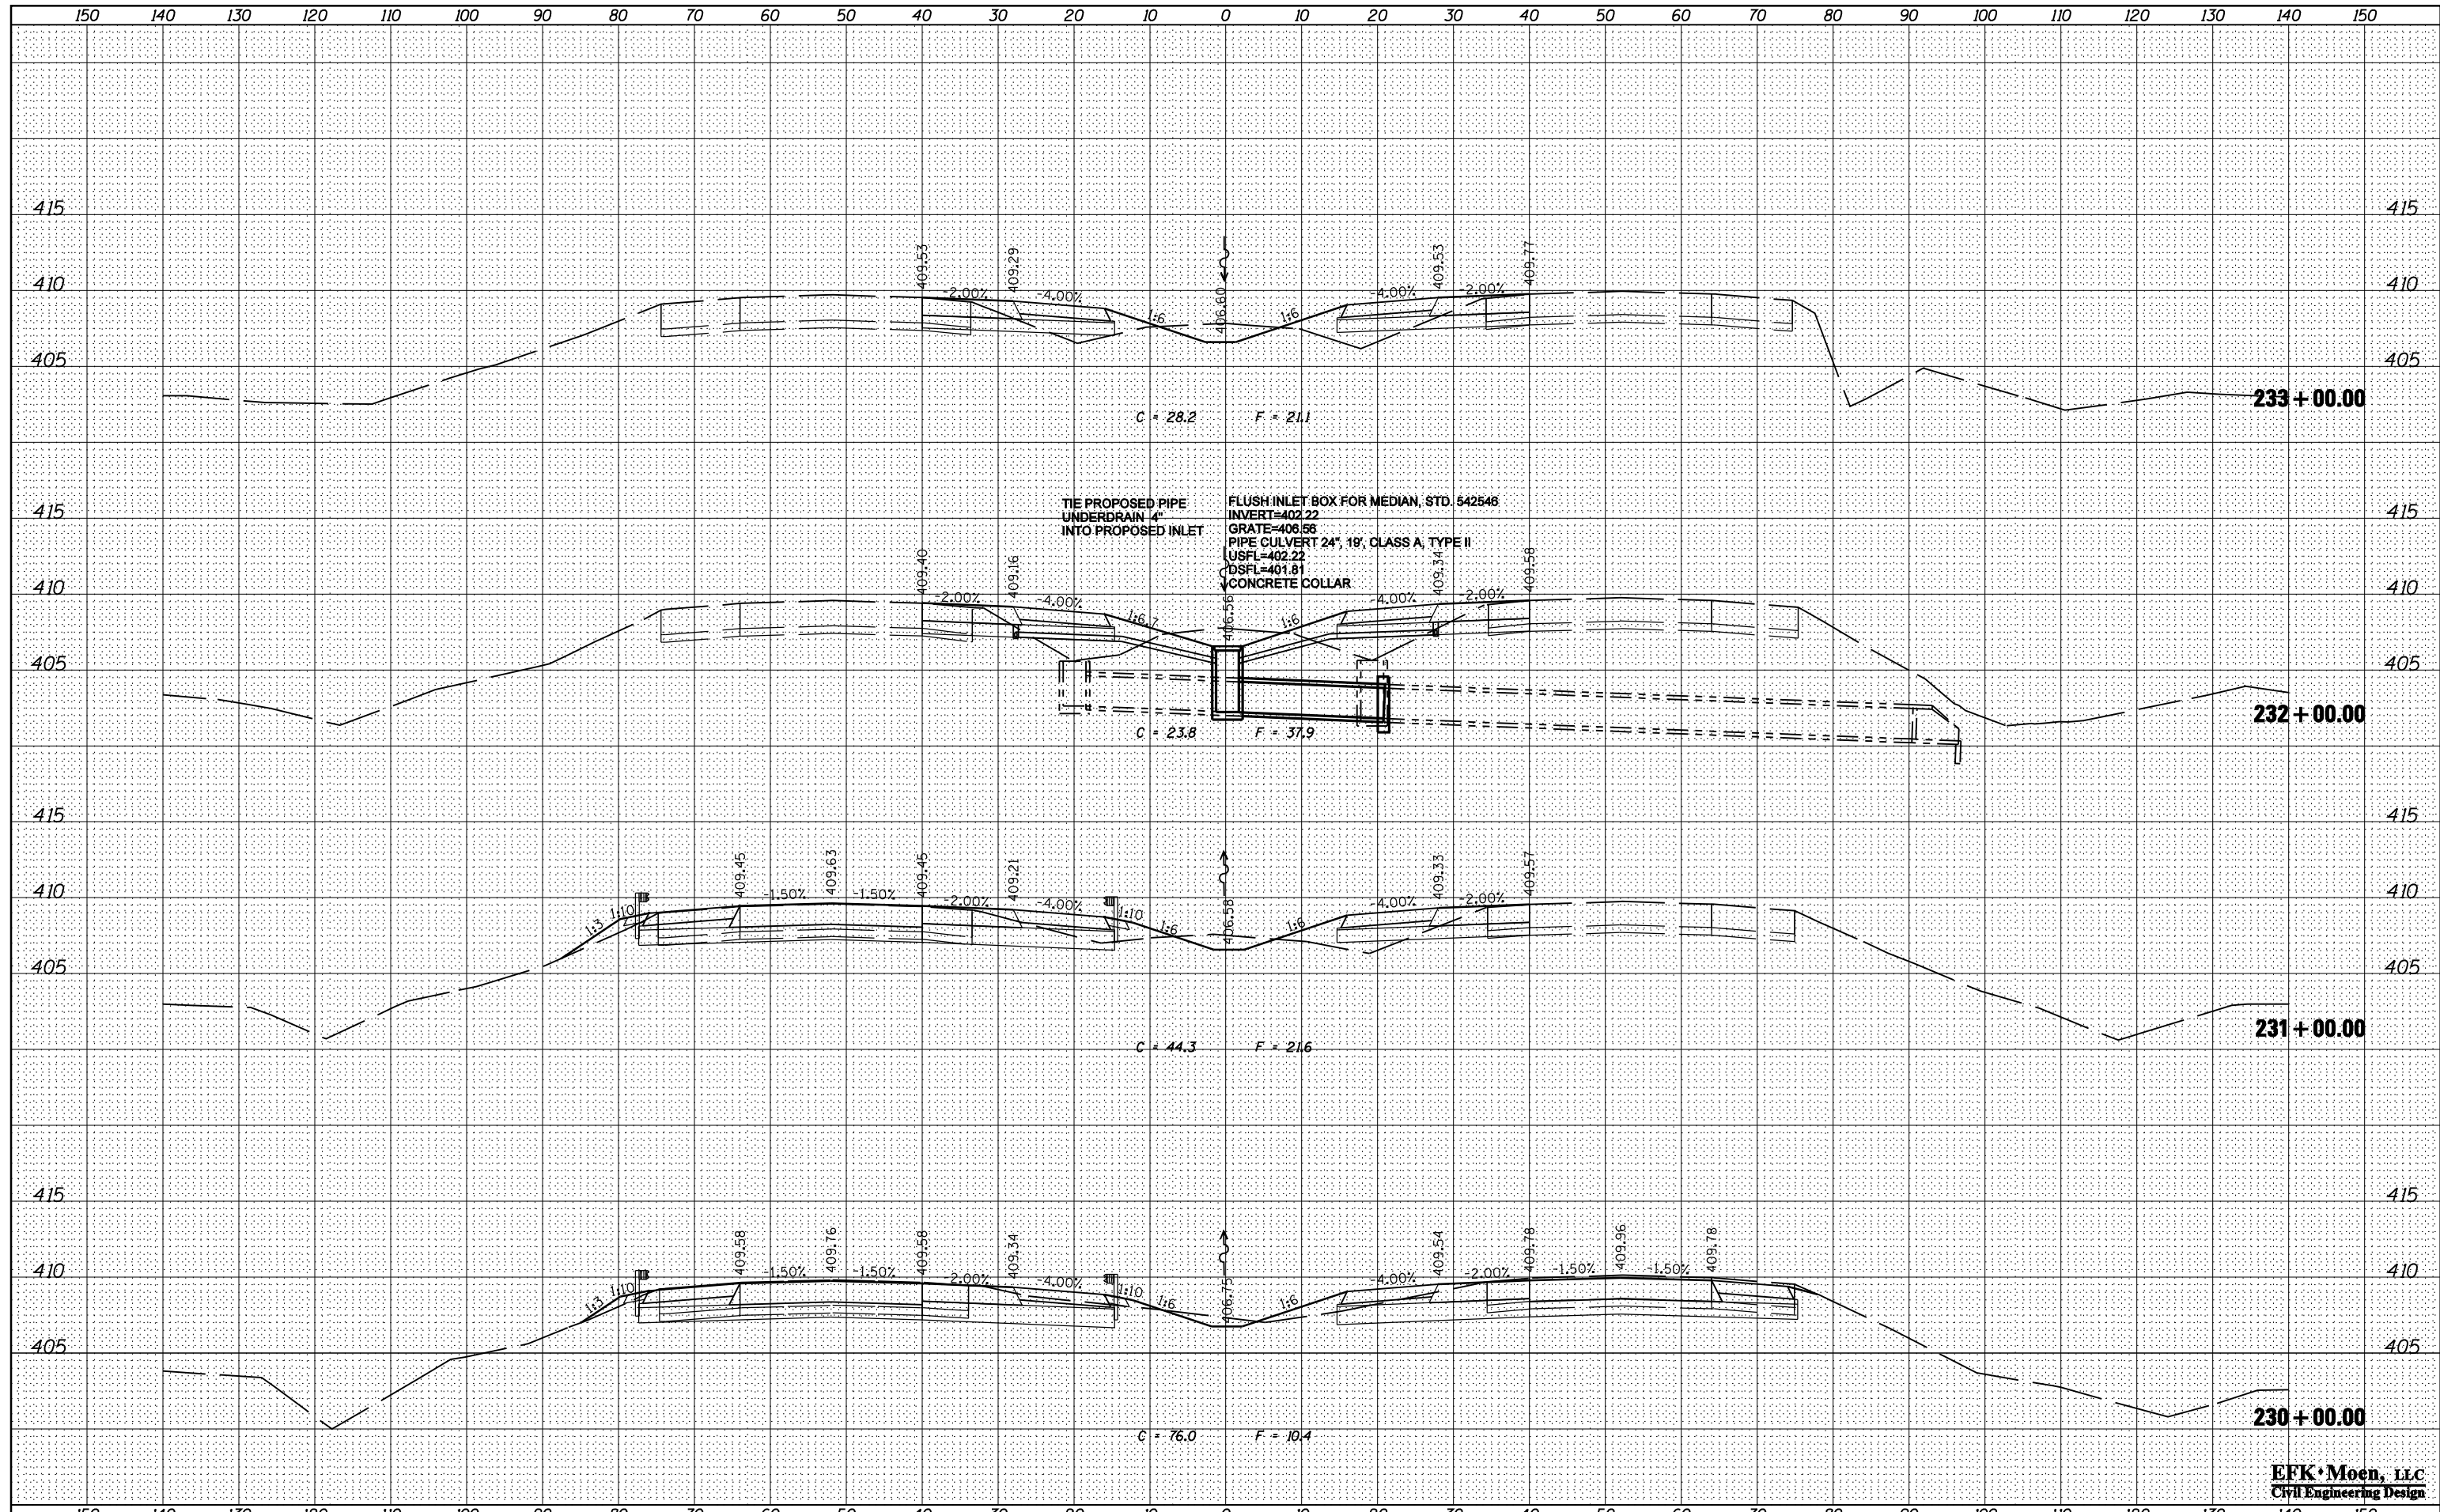

FILE NAME =	USER NAME = *USER*	DESIGNED - JRD	REVISED -	<b>STATE OF ILLINOIS</b> <b>DEPARTMENT OF TRANSPORTATION</b>	<b>FAI ROUTE 57 (I-57) CROSS SECTIONS</b>	F.A.I. RTE. =	SECTION =	COUNTY =	TOTAL SHEETS =	SHEET NO. =	
*FILEL*		DRAWN - MSK	REVISED -			57	(X1-6-2,X1-5,(X1-4-1BR-1))R-1	WILLIAMSON	202	145	
PLOT SCALE = *SCALE*		CHECKED - SLD	REVISED -			CONTRACT NO. 78334					
*MODELNAME*		DATE - 02/01/2013	REVISED -			ILLINOIS FED. AID PROJECT					

**EFK Moen, LLC**  
Civil Engineering Design

SCALE: 10 H : 5 V SHEET 26 OF 83 SHEETS STA. 230+00.00 TO STA. 233+00.00