


DATE	
BY	
SURVEYED	
PLOTTED	
TEMPLATE	
AREAS	
CHECKED	
NO.	

DATE	
BY	
SURVEYED	
PLOTTED	
TEMPLATE	
AREAS	
CHECKED	
NO.	

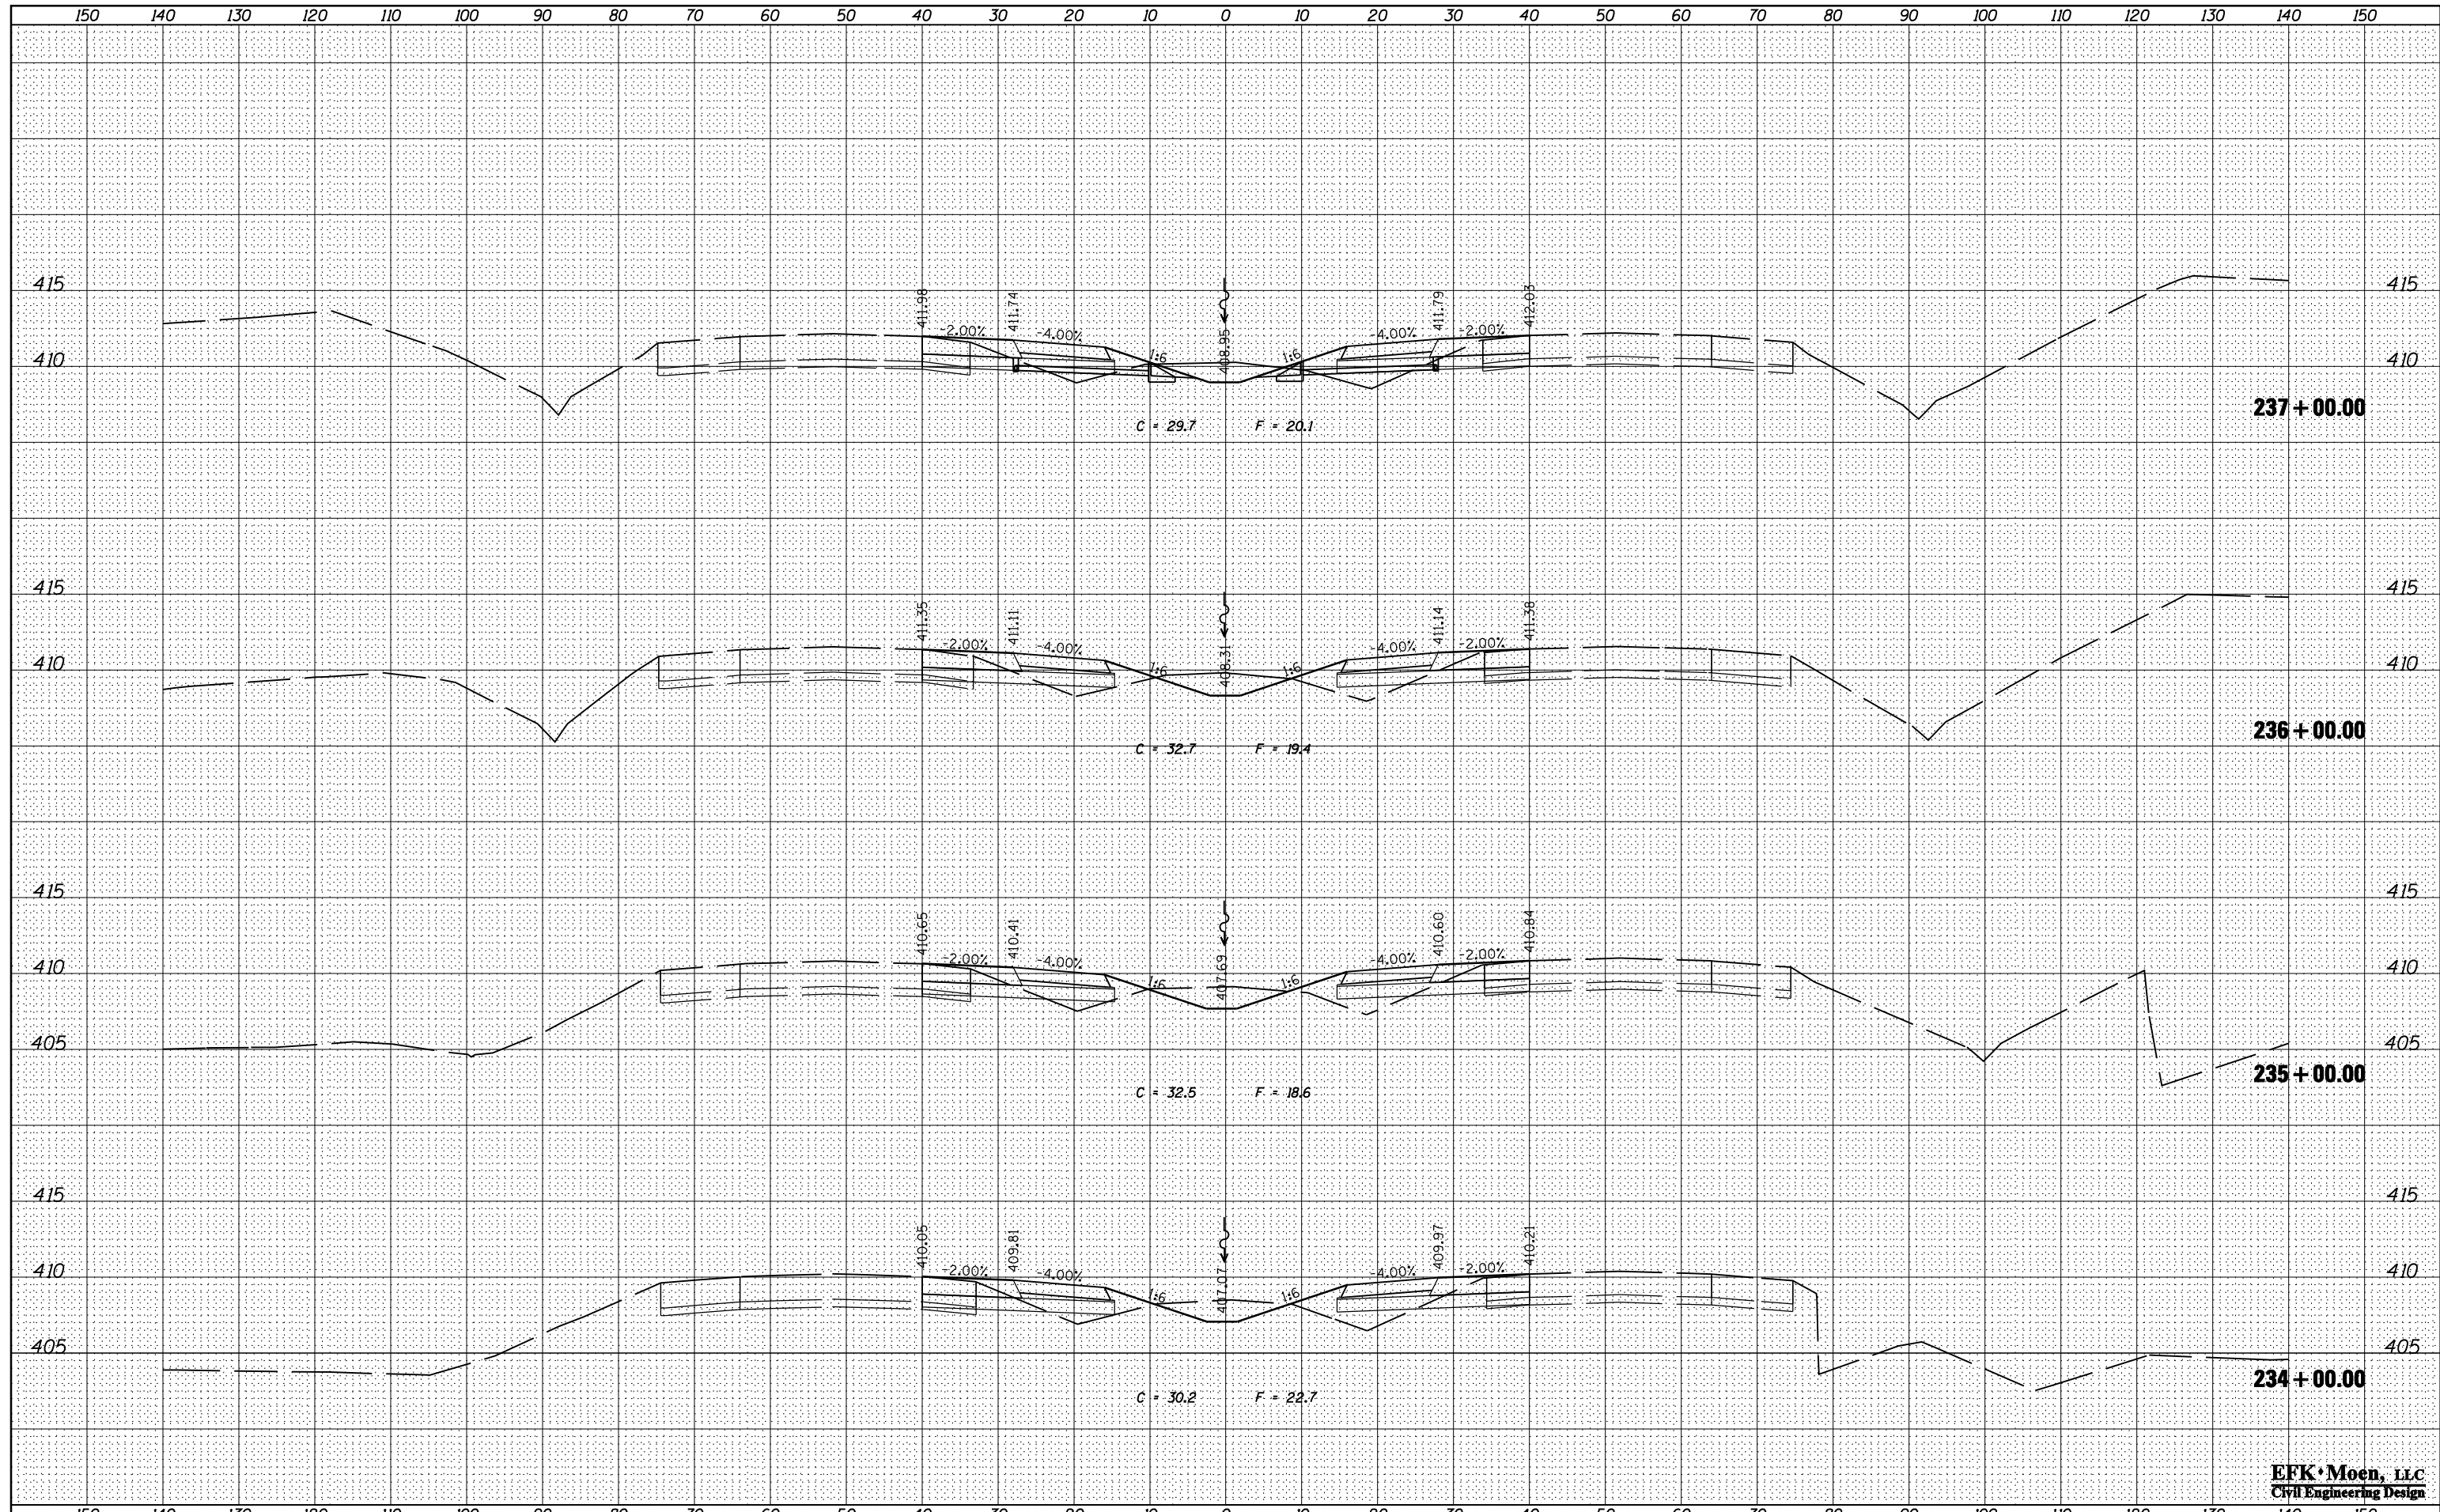

EFK Moen, LLC
Civil Engineering Design

FILE NAME =
FILEL
MODELNAME

USER NAME = *USER*
DESIGNED - JRD
DRAWN - MSK
CHECKED - SLD
DATE - 02/01/2013

REVISED -
REVISED -
REVISED -
REVISED -

STATE OF ILLINOIS
DEPARTMENT OF TRANSPORTATION

FAI ROUTE 57 (I-57) CROSS SECTIONS

SCALE: 10 H : 5 V SHEET 27 OF 83 SHEETS STA. 234+00.00 TO STA. 237+00.00

F.A.I. RTE.	SECTION	COUNTY	TOTAL SHEETS	SHEET NO.
57	XI-6-2,XI-5,(XI-4-1BR-1)R-1	WILLIAMSON	202	146
			CONTRACT NO. 78334	
ILLINOIS FED. AID PROJECT				