


DATE	
BY	
SURVEYED	
PLOTTED	
TEMPLATE	
AREAS	
CHECKED	
NO.	

DATE	
BY	
SURVEYED	
PLOTTED	
TEMPLATE	
AREAS	
CHECKED	
NO.	

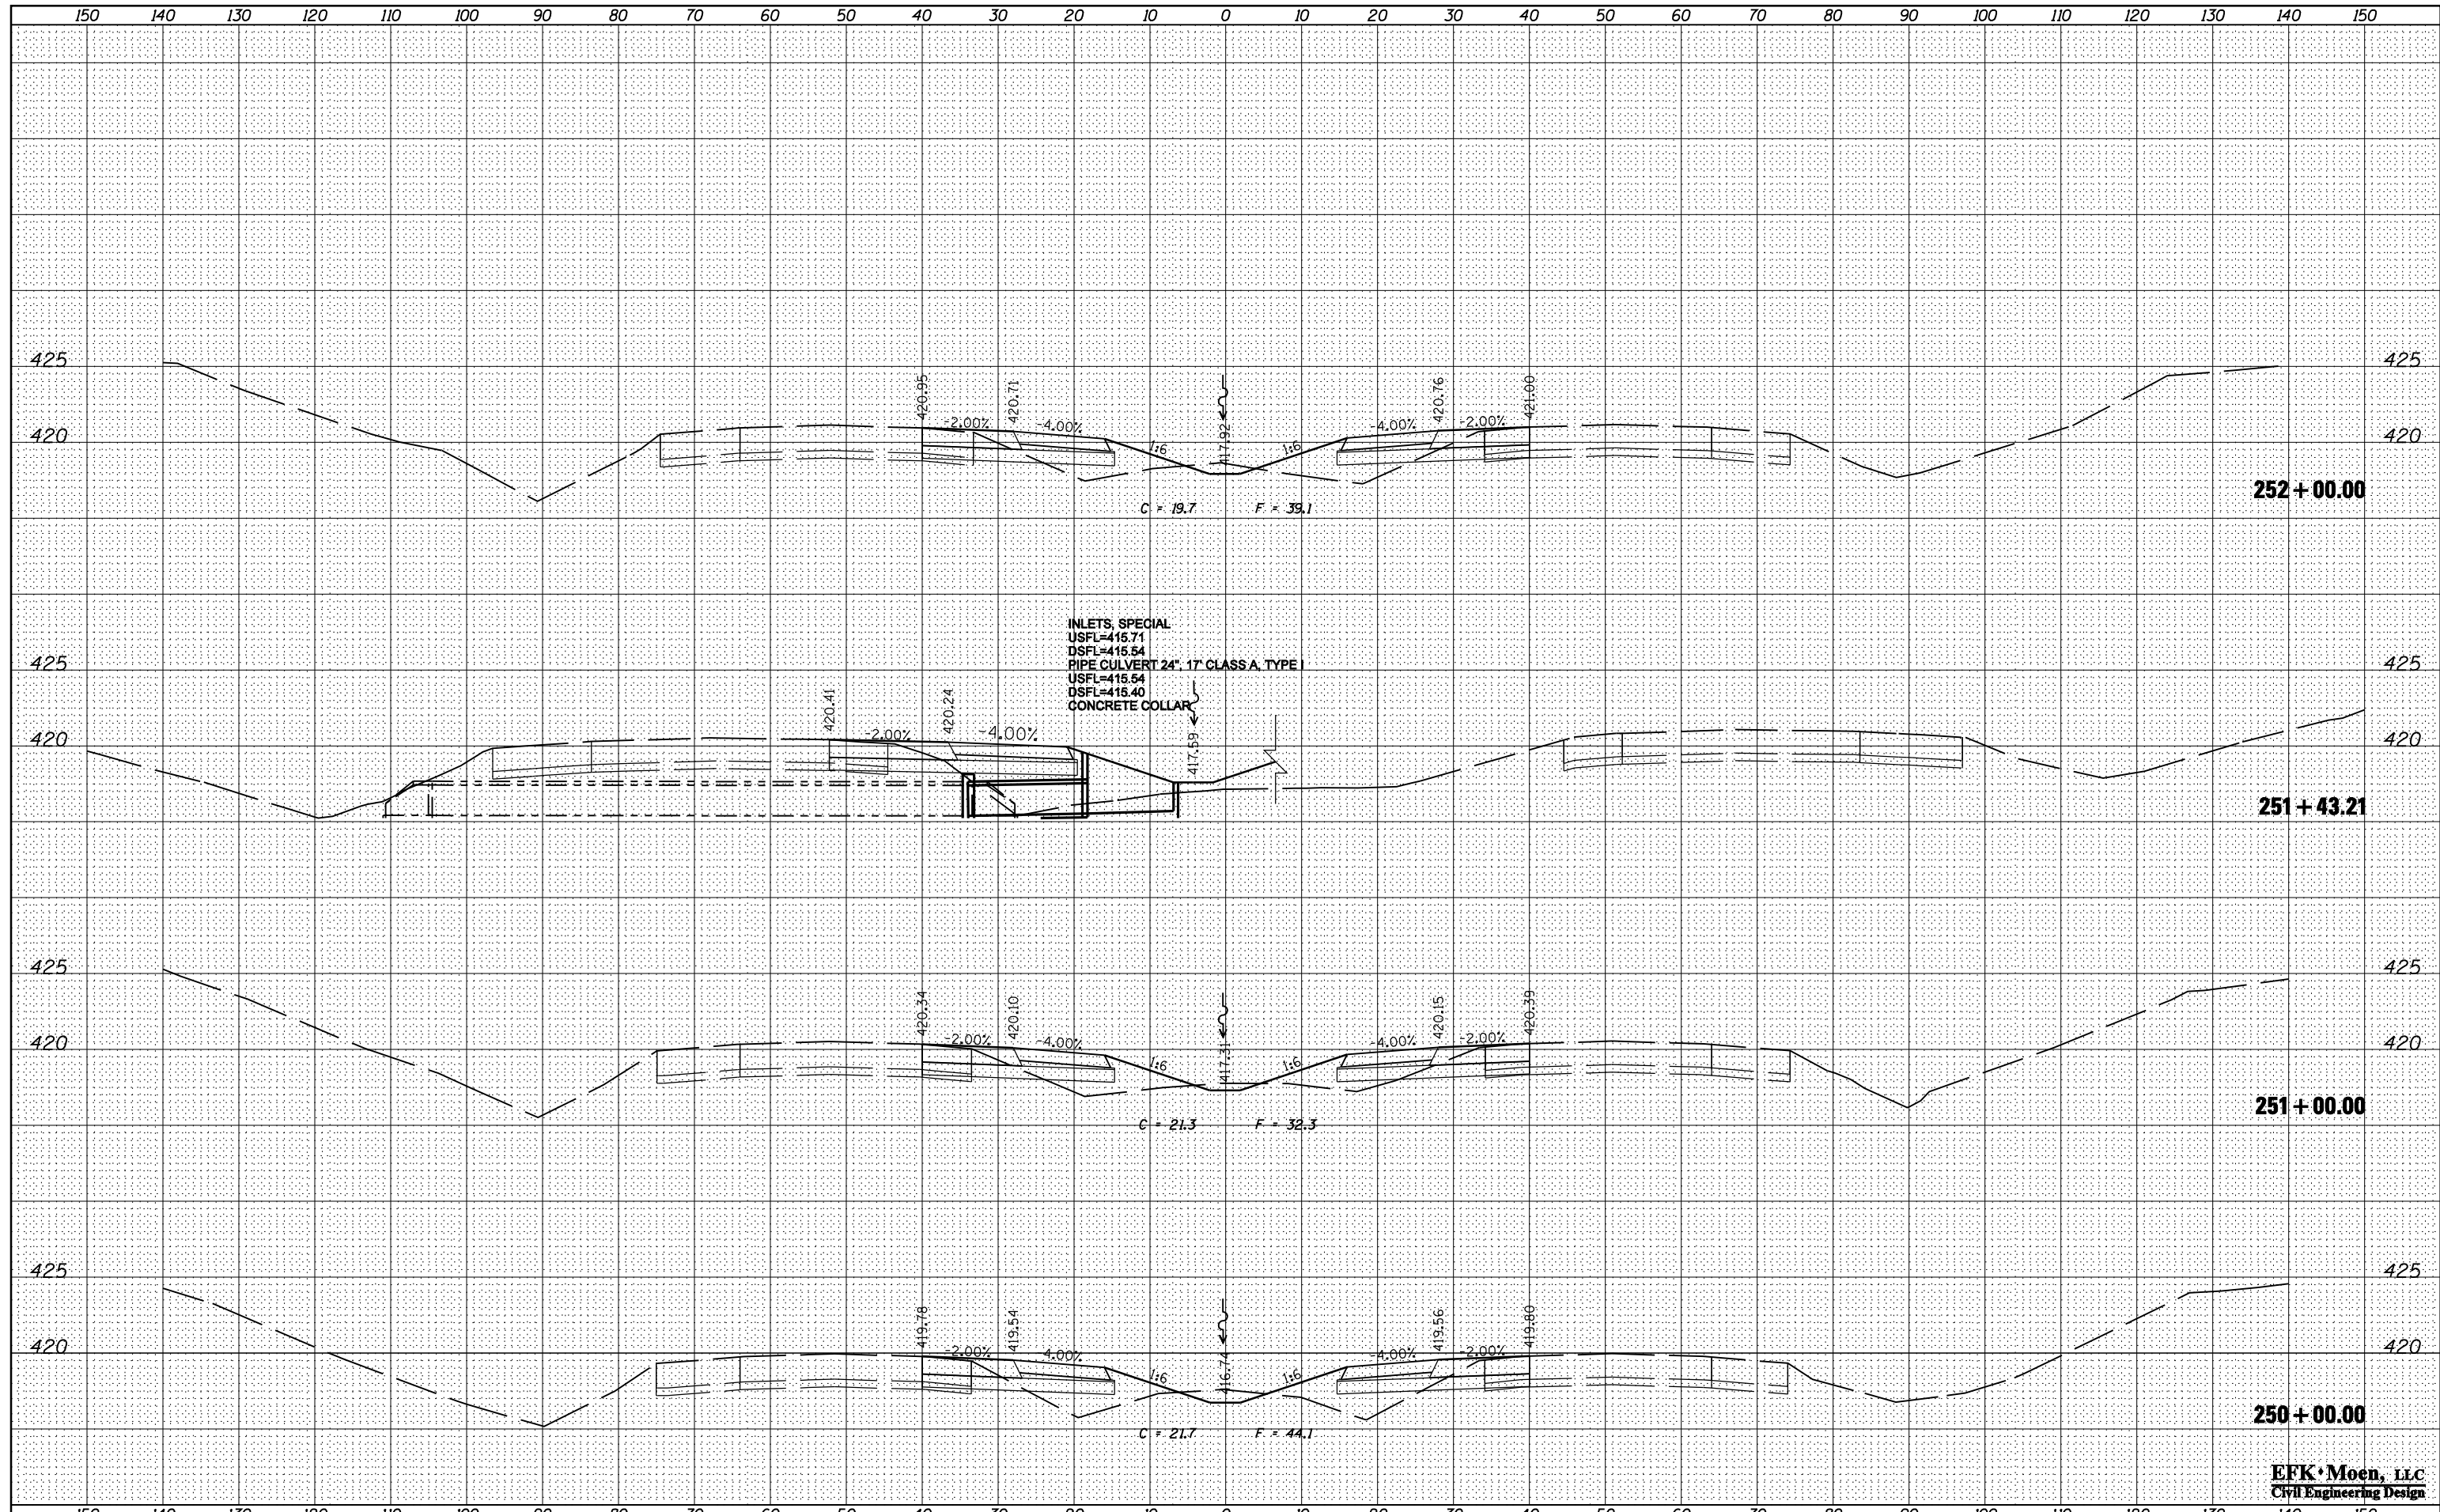

FILE NAME =	USER NAME = \$USER\$
*FILEL\$	DESIGNED - JRD
	DRAWN - MSK
	CHECKED - SLD
*MODELNAME\$	DATE - 02/01/2013

REVISD -	REVISD -
REVISD -	REVISD -
REVISD -	REVISD -
REVISD -	REVISD -

**STATE OF ILLINOIS  
DEPARTMENT OF TRANSPORTATION**

**FAI ROUTE 57 (I-57) CROSS SECTIONS**

SCALE: 10 H : 5 V SHEET 31 OF 83 SHEETS STA. 250+00.00 TO STA. 252+00.00

F.A.I. RTE.	SECTION	COUNTY	TOTAL SHEETS	SHEET NO.
57	XI-6-2,XI-5,(XI-4-1BR-1)R-1	WILLIAMSON	202	150
CONTRACT NO. 78334			ILLINOIS FED. AID PROJECT	

**EFK Moen, LLC**  
Civil Engineering Design