


DATE	
BY	
SURVEYED	
PLOTTED	
TEMPLATE	
AREAS	
CHECKED	
NO.	

DATE	
BY	
SURVEYED	
PLOTTED	
TEMPLATE	
AREAS	
CHECKED	
NO.	

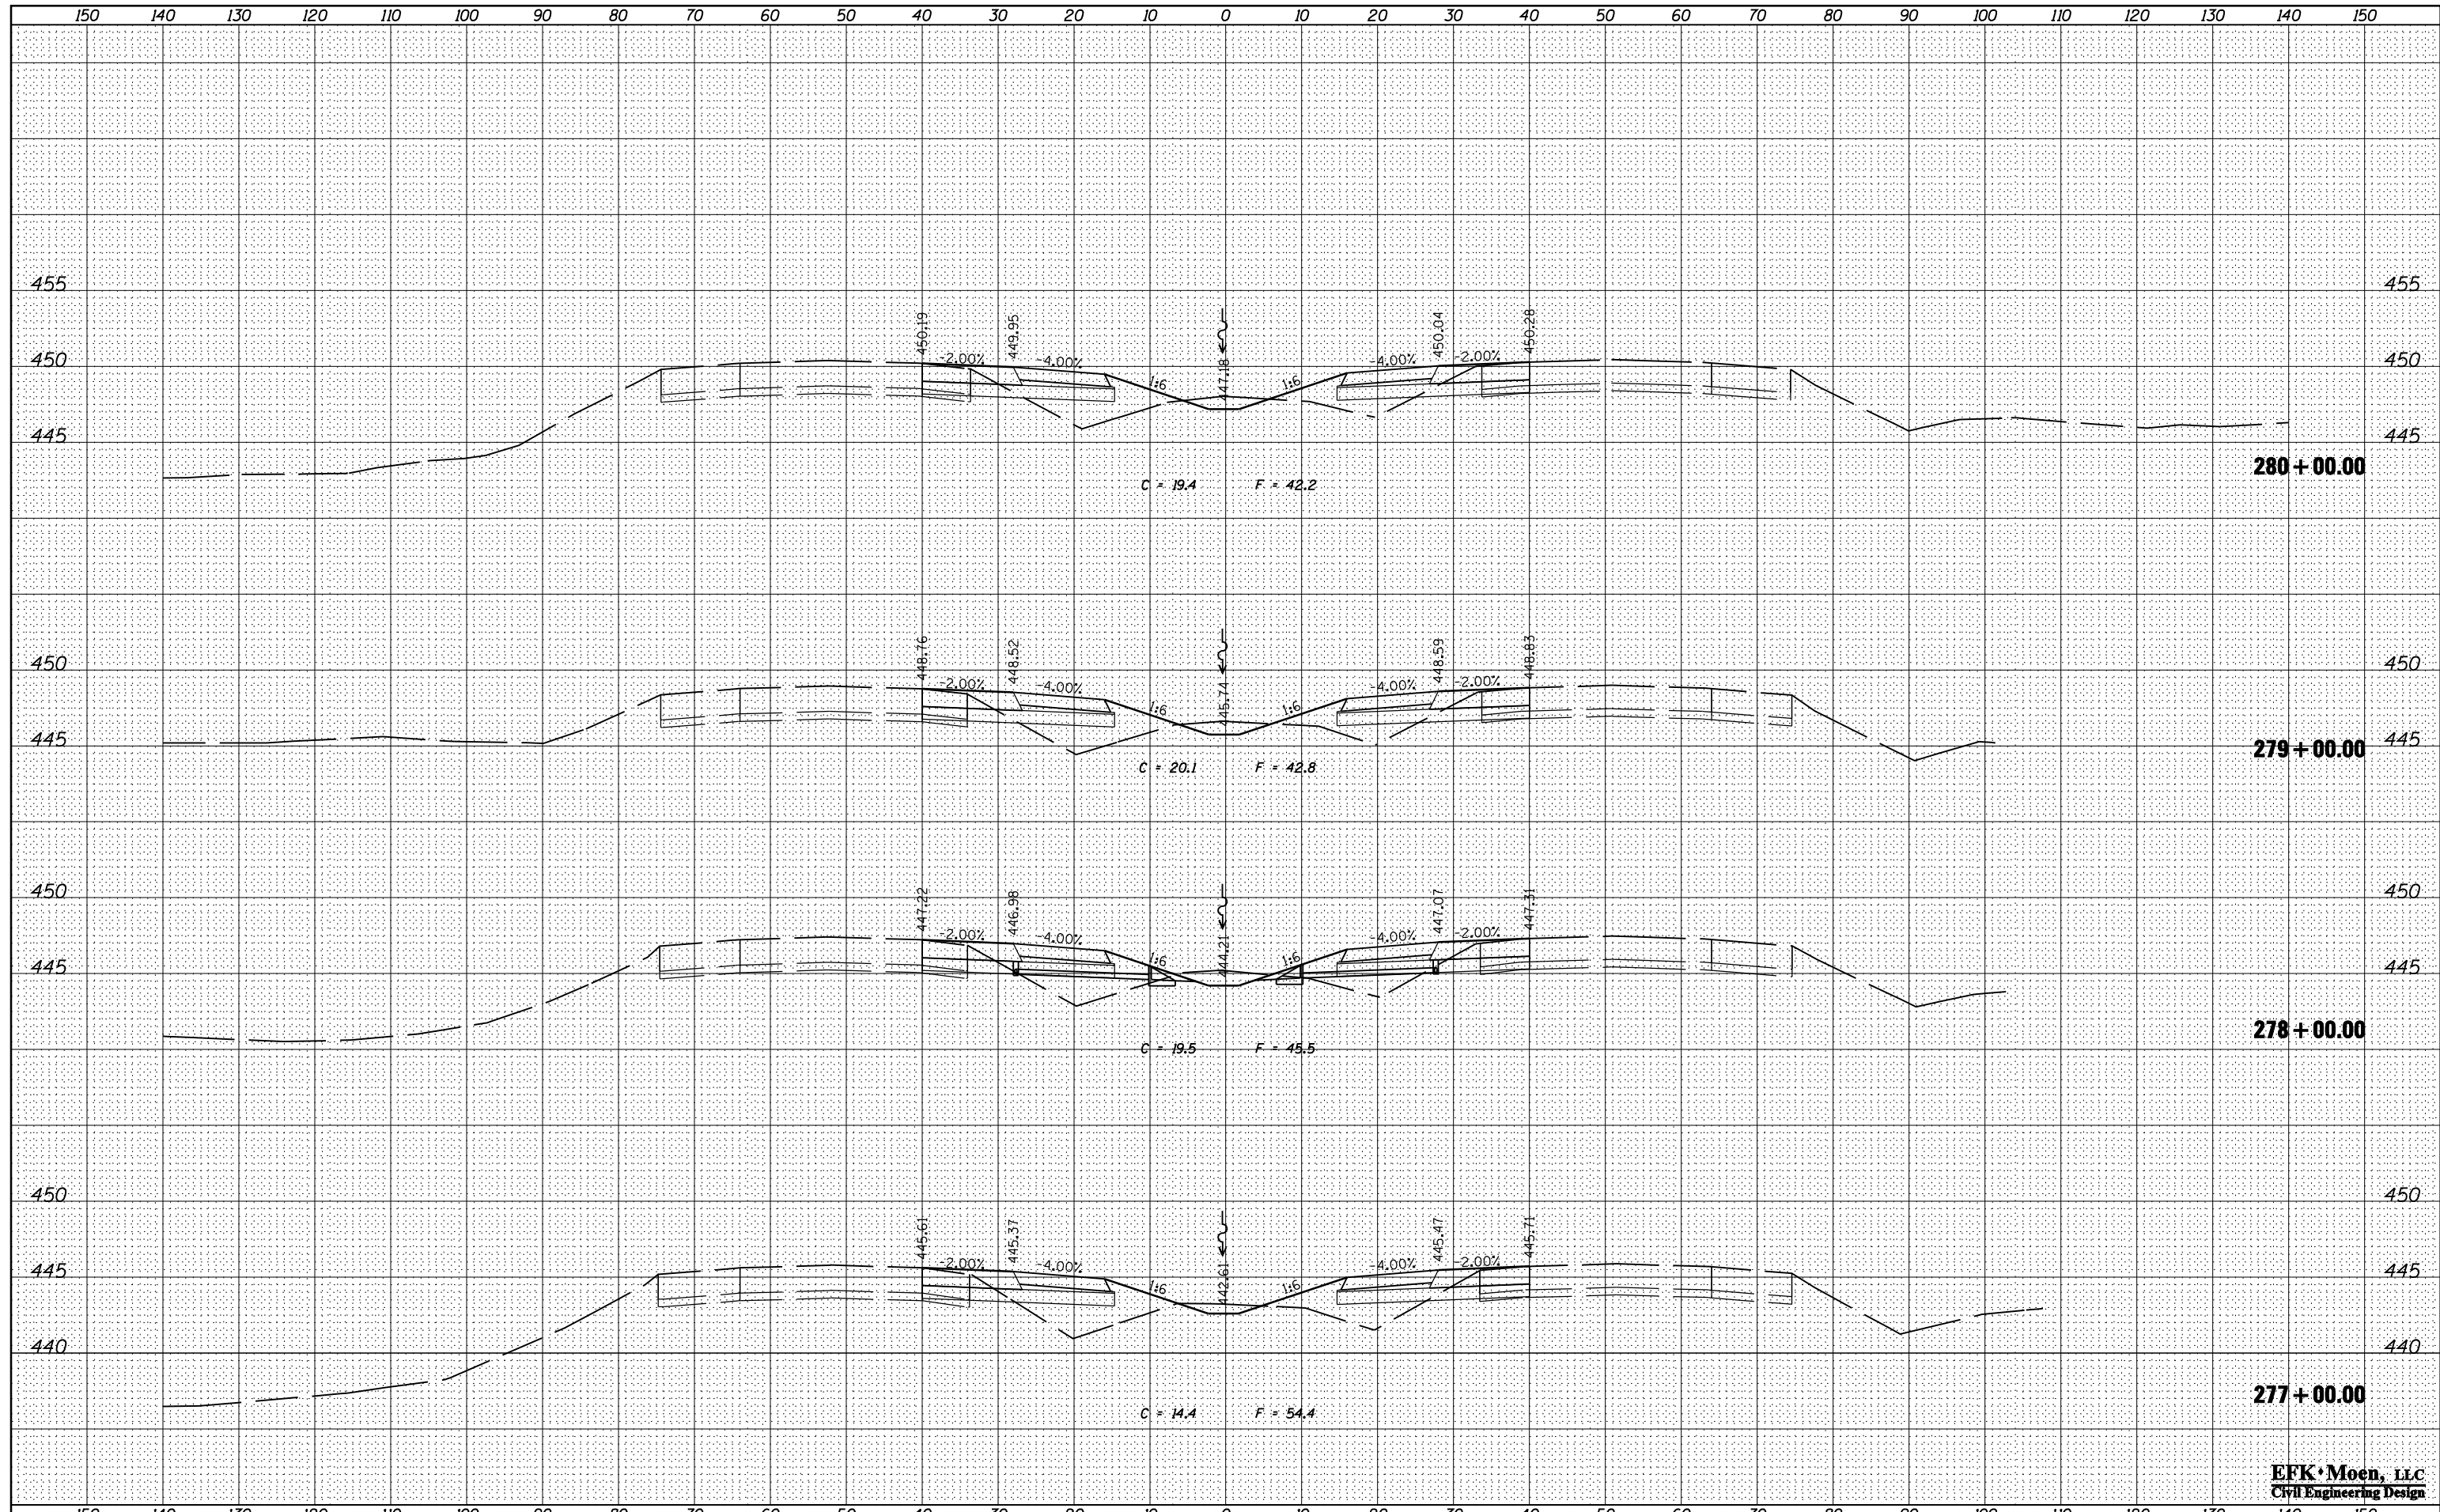

FILE NAME =	USER NAME = *USER*	DESIGNED - JRD	REVISED -	<b>STATE OF ILLINOIS</b> <b>DEPARTMENT OF TRANSPORTATION</b>	<b>FAI ROUTE 57 (I-57) CROSS SECTIONS</b>	F.A.I. RTE.	SECTION	COUNTY	TOTAL SHEETS	SHEET NO.	
*FILEL*	DRAWN - MSK	REVISIED -				57	XI-6-2,XI-5,(XI-4-1BR-1)R-1	WILLIAMSON	202	158	
*MODELNAME*	PLOT SCALE = *SCALE*	CHECKED - SLD	REVISIED -			CONTRACT NO. 78334					
	PLOT DATE = *DATE*	DATE - 02/01/2013	REVISIED -			ILLINOIS FED. AID PROJECT					

**EFK Moen, LLC**  
Civil Engineering Design

SCALE: 10 H : 5 V SHEET 39 OF 83 SHEETS STA. 277+00.00 TO STA. 280+00.00