


DATE	
BY	
SURVEYED	
PLOTTED	
TEMPLATE	
AREAS	
CHECKED	
NO.	

DATE	
BY	
SURVEYED	
PLOTTED	
TEMPLATE	
AREAS	
CHECKED	
NO.	

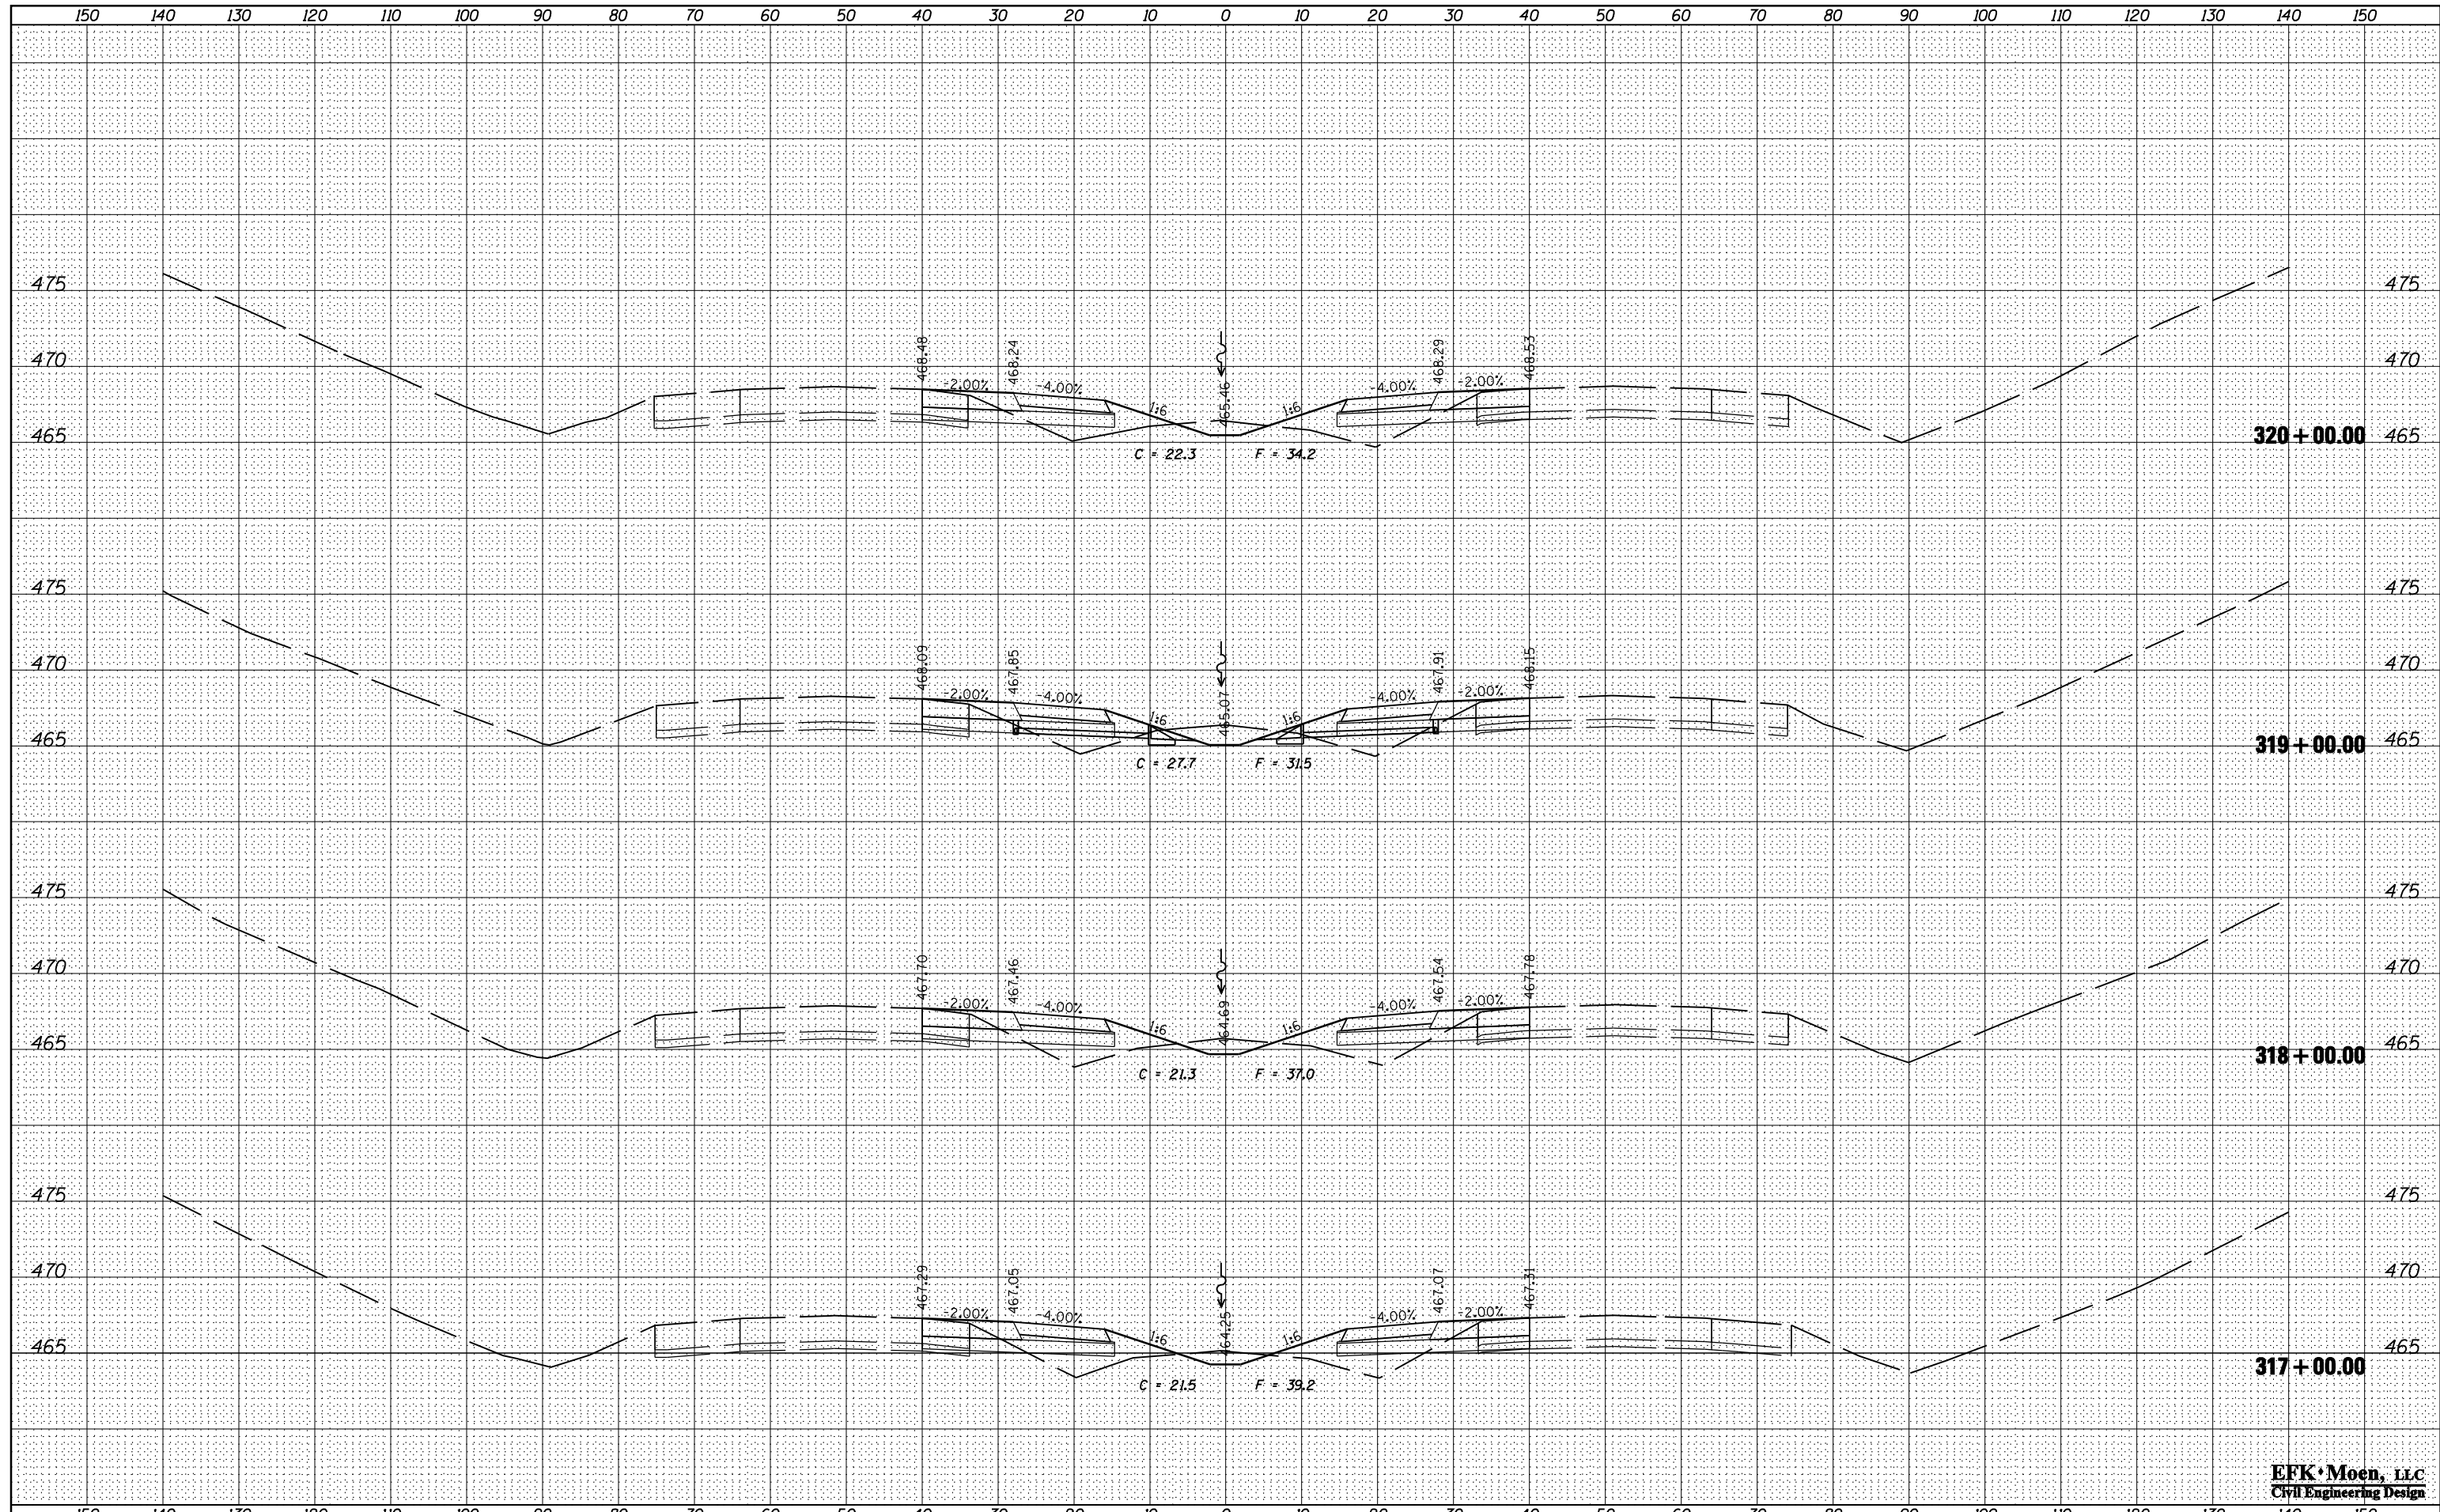

FILE NAME =	
*FILEL#	
*MODELNAME#	

USER NAME =	*USER#
DESIGNED	- JRD
DRAWN	- MSK
CHECKED	- SLD
DATE	- 02/01/2013

REVISED	-
REVISED	-
REVISED	-
REVISED	-

**STATE OF ILLINOIS
DEPARTMENT OF TRANSPORTATION**

FAI ROUTE 57 (I-57) CROSS SECTIONS

SCALE: 10 H : 5 V SHEET 51 OF 83 SHEETS STA. 317+00.00 TO STA. 320+00.00

F.A.I. RTE.	SECTION	COUNTY	TOTAL SHEETS	SHEET NO.
57	XI-6-2,XI-5,(XI-4-1BR-1)R-1	WILLIAMSON	202	170
				CONTRACT NO. 78334
ILLINOIS FED. AID PROJECT				

EFK Moen, LLC
Civil Engineering Design