


|              |          |
|--------------|----------|
| DATE         |          |
| BY           |          |
| FINAL SURVEY | SURVEYED |
| NOTE BOOK    | PLOTTED  |
| NO.          | TEMPLATE |
|              | AREAS    |
|              | CHECKED  |

|                 |          |
|-----------------|----------|
| DATE            |          |
| BY              |          |
| ORIGINAL SURVEY | SURVEYED |
| NOTE BOOK       | PLOTTED  |
| NO.             | TEMPLATE |
|                 | AREAS    |
|                 | CHECKED  |

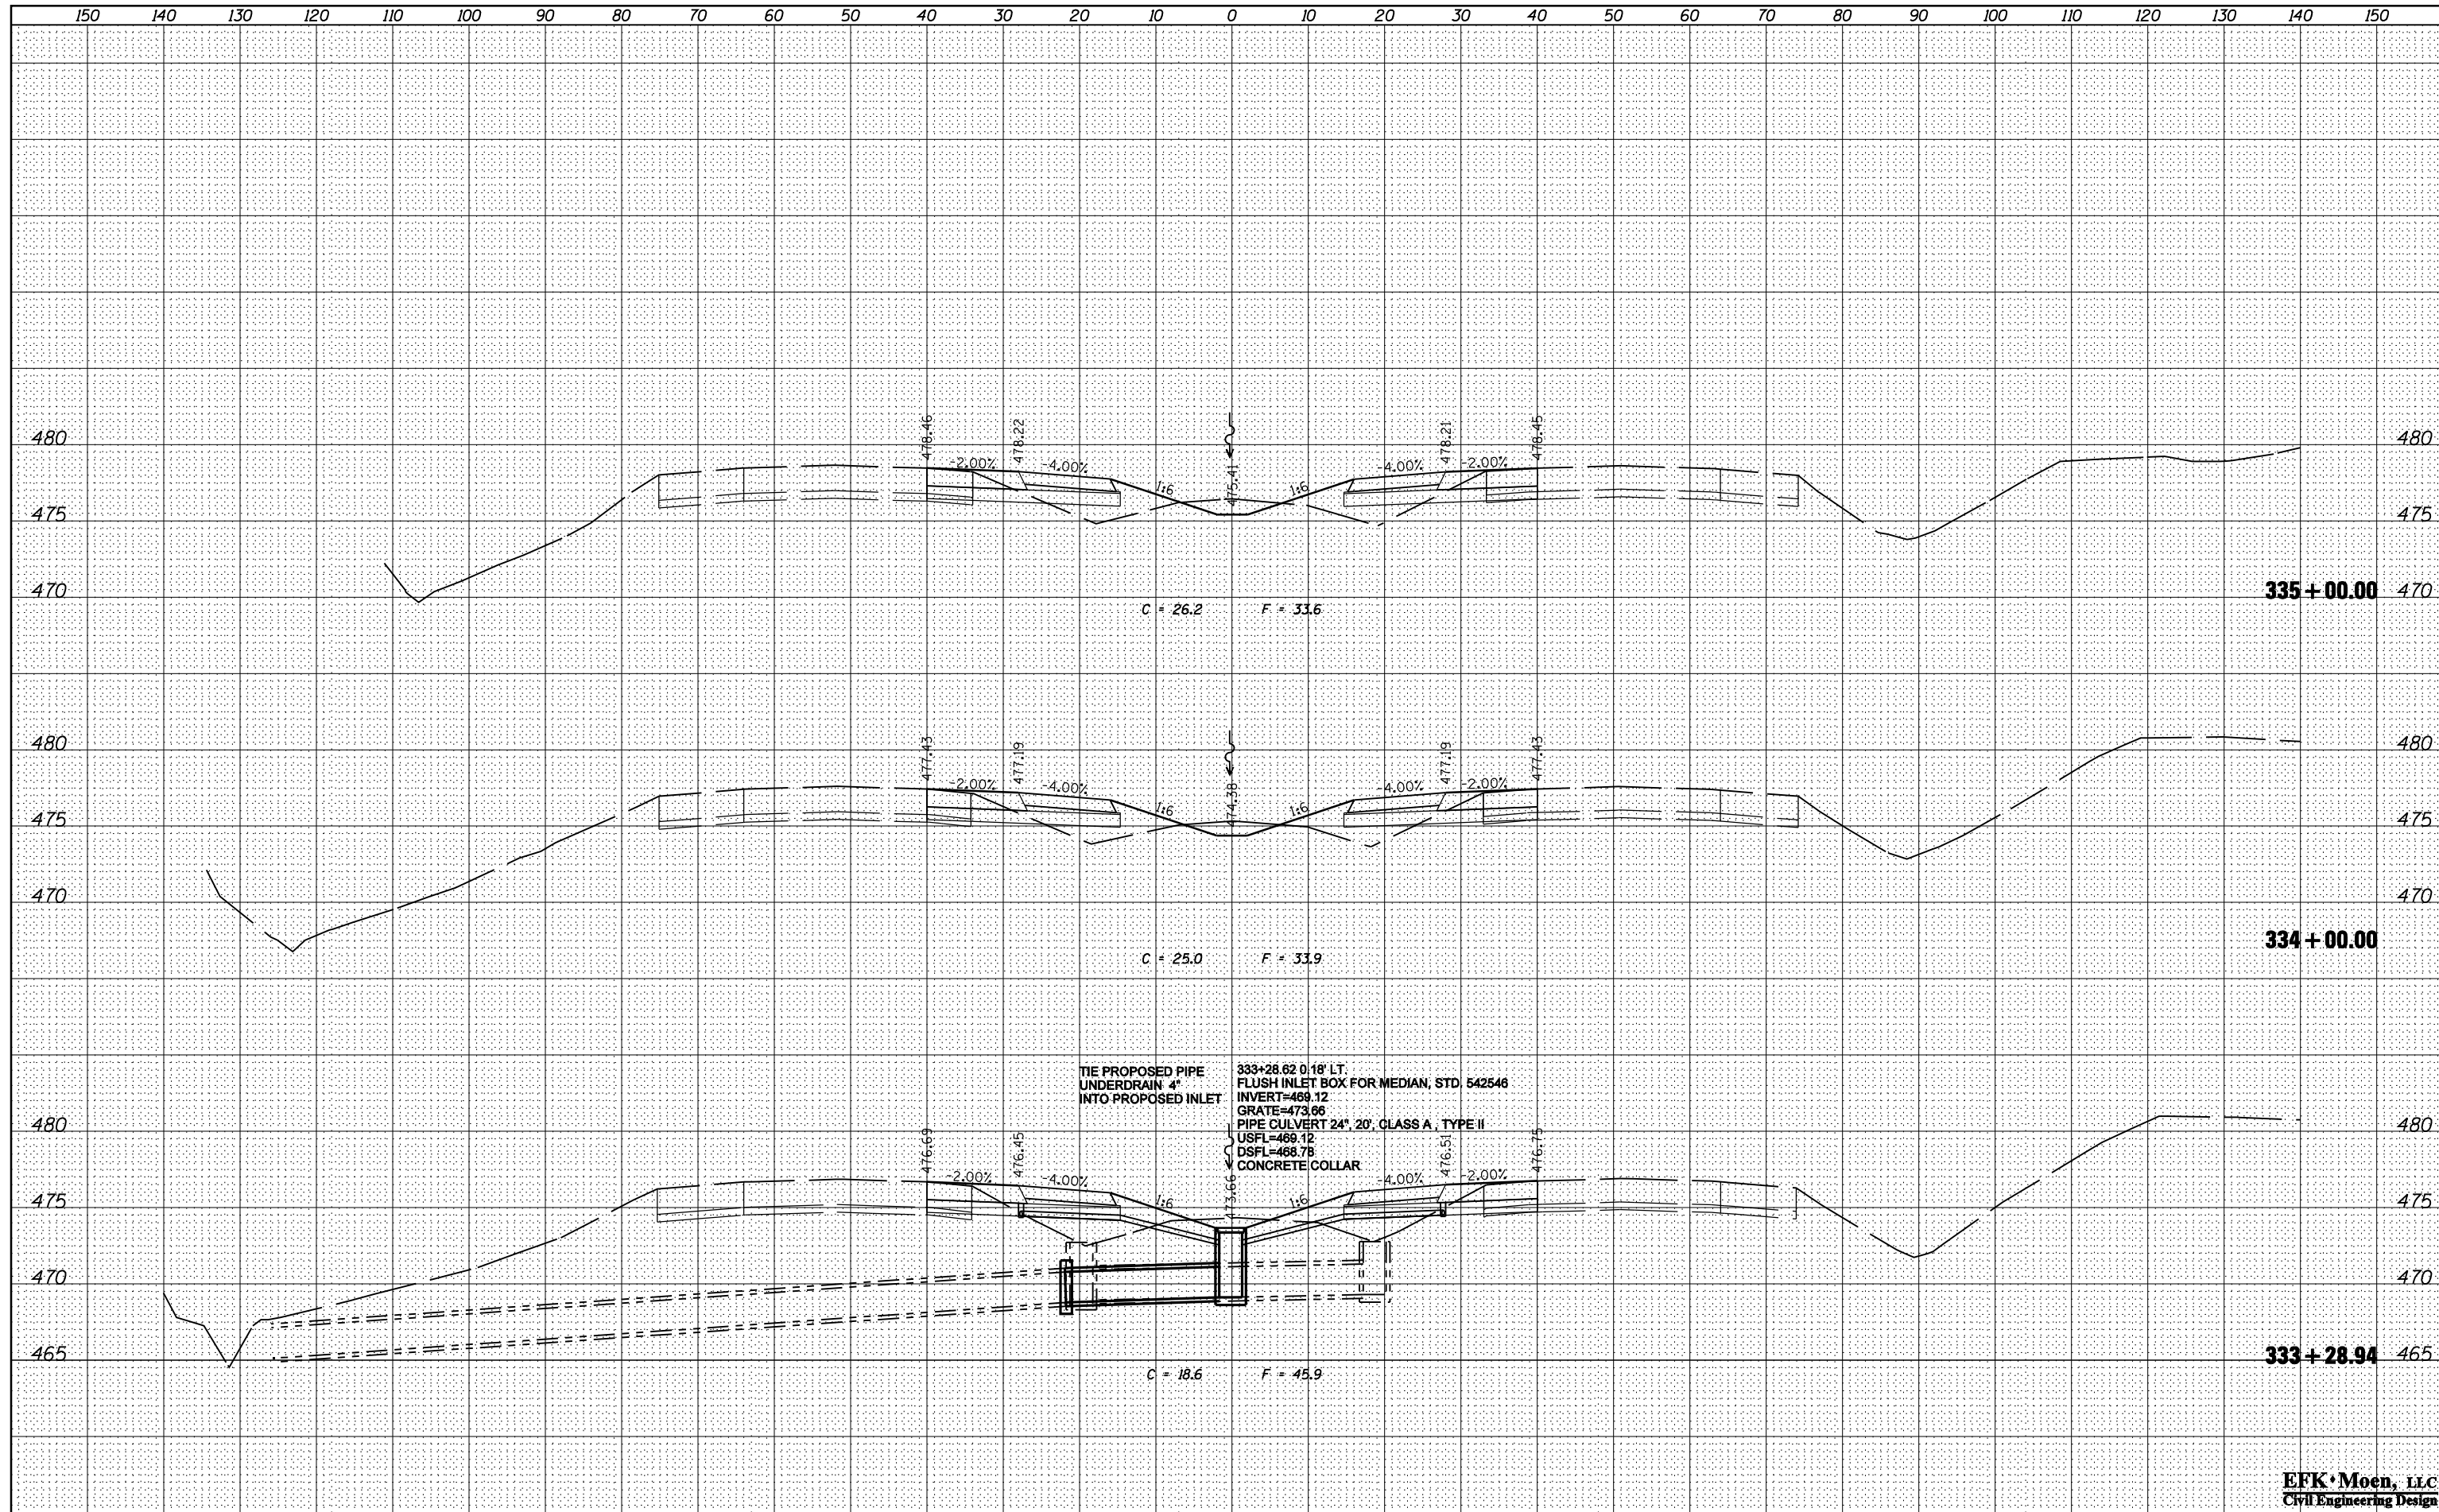

|              |                      |                   |           |   |   |                           |                               |            |              |           |  |
|--------------|----------------------|-------------------|-----------|---|---|---------------------------|-------------------------------|------------|--------------|-----------|--|
| FILE NAME =  | USER NAME = \$USER\$ | DESIGNED - JRD    | REVISED - | <b>STATE OF ILLINOIS</b><br><b>DEPARTMENT OF TRANSPORTATION</b> | <b>FAI ROUTE 57 (I-57) CROSS SECTIONS</b> | F.A.I. RTE.               | SECTION                       | COUNTY     | TOTAL SHEETS | SHEET NO. |  |
| *FILEL\$     |                      | DRAWN - MSK       | REVISED - |   |   | 57                        | (X1-6-2,X1-5,(X1-4-1BR-1))R-1 | WILLIAMSON | 202          | 175       |  |
| *MODELNAME\$ |                      | CHECKED - SLD     | REVISED - |   |   | CONTRACT NO. 78334        |                               |            |              |           |  |
|              |                      | DATE - 02/01/2013 | REVISED - |   |   | ILLINOIS FED. AID PROJECT |                               |            |              |           |  |

**EFK Moen, LLC**  
Civil Engineering Design

SCALE: 10 H : 5 V SHEET 56 OF 83 SHEETS STA. 333+28.63 TO STA. 335+00.00