


FINAL SURVEY NO.	SURVEYED	DATE
NOTE BOOK	PLOTTED	BY
AREAS CHECKED	TEMPLATE	
	AREAS	
	CHECKED	

ORIGINAL SURVEY NO.	SURVEYED	DATE
NOTE BOOK	PLOTTED	BY
AREAS CHECKED	TEMPLATE	
	AREAS	
	CHECKED	

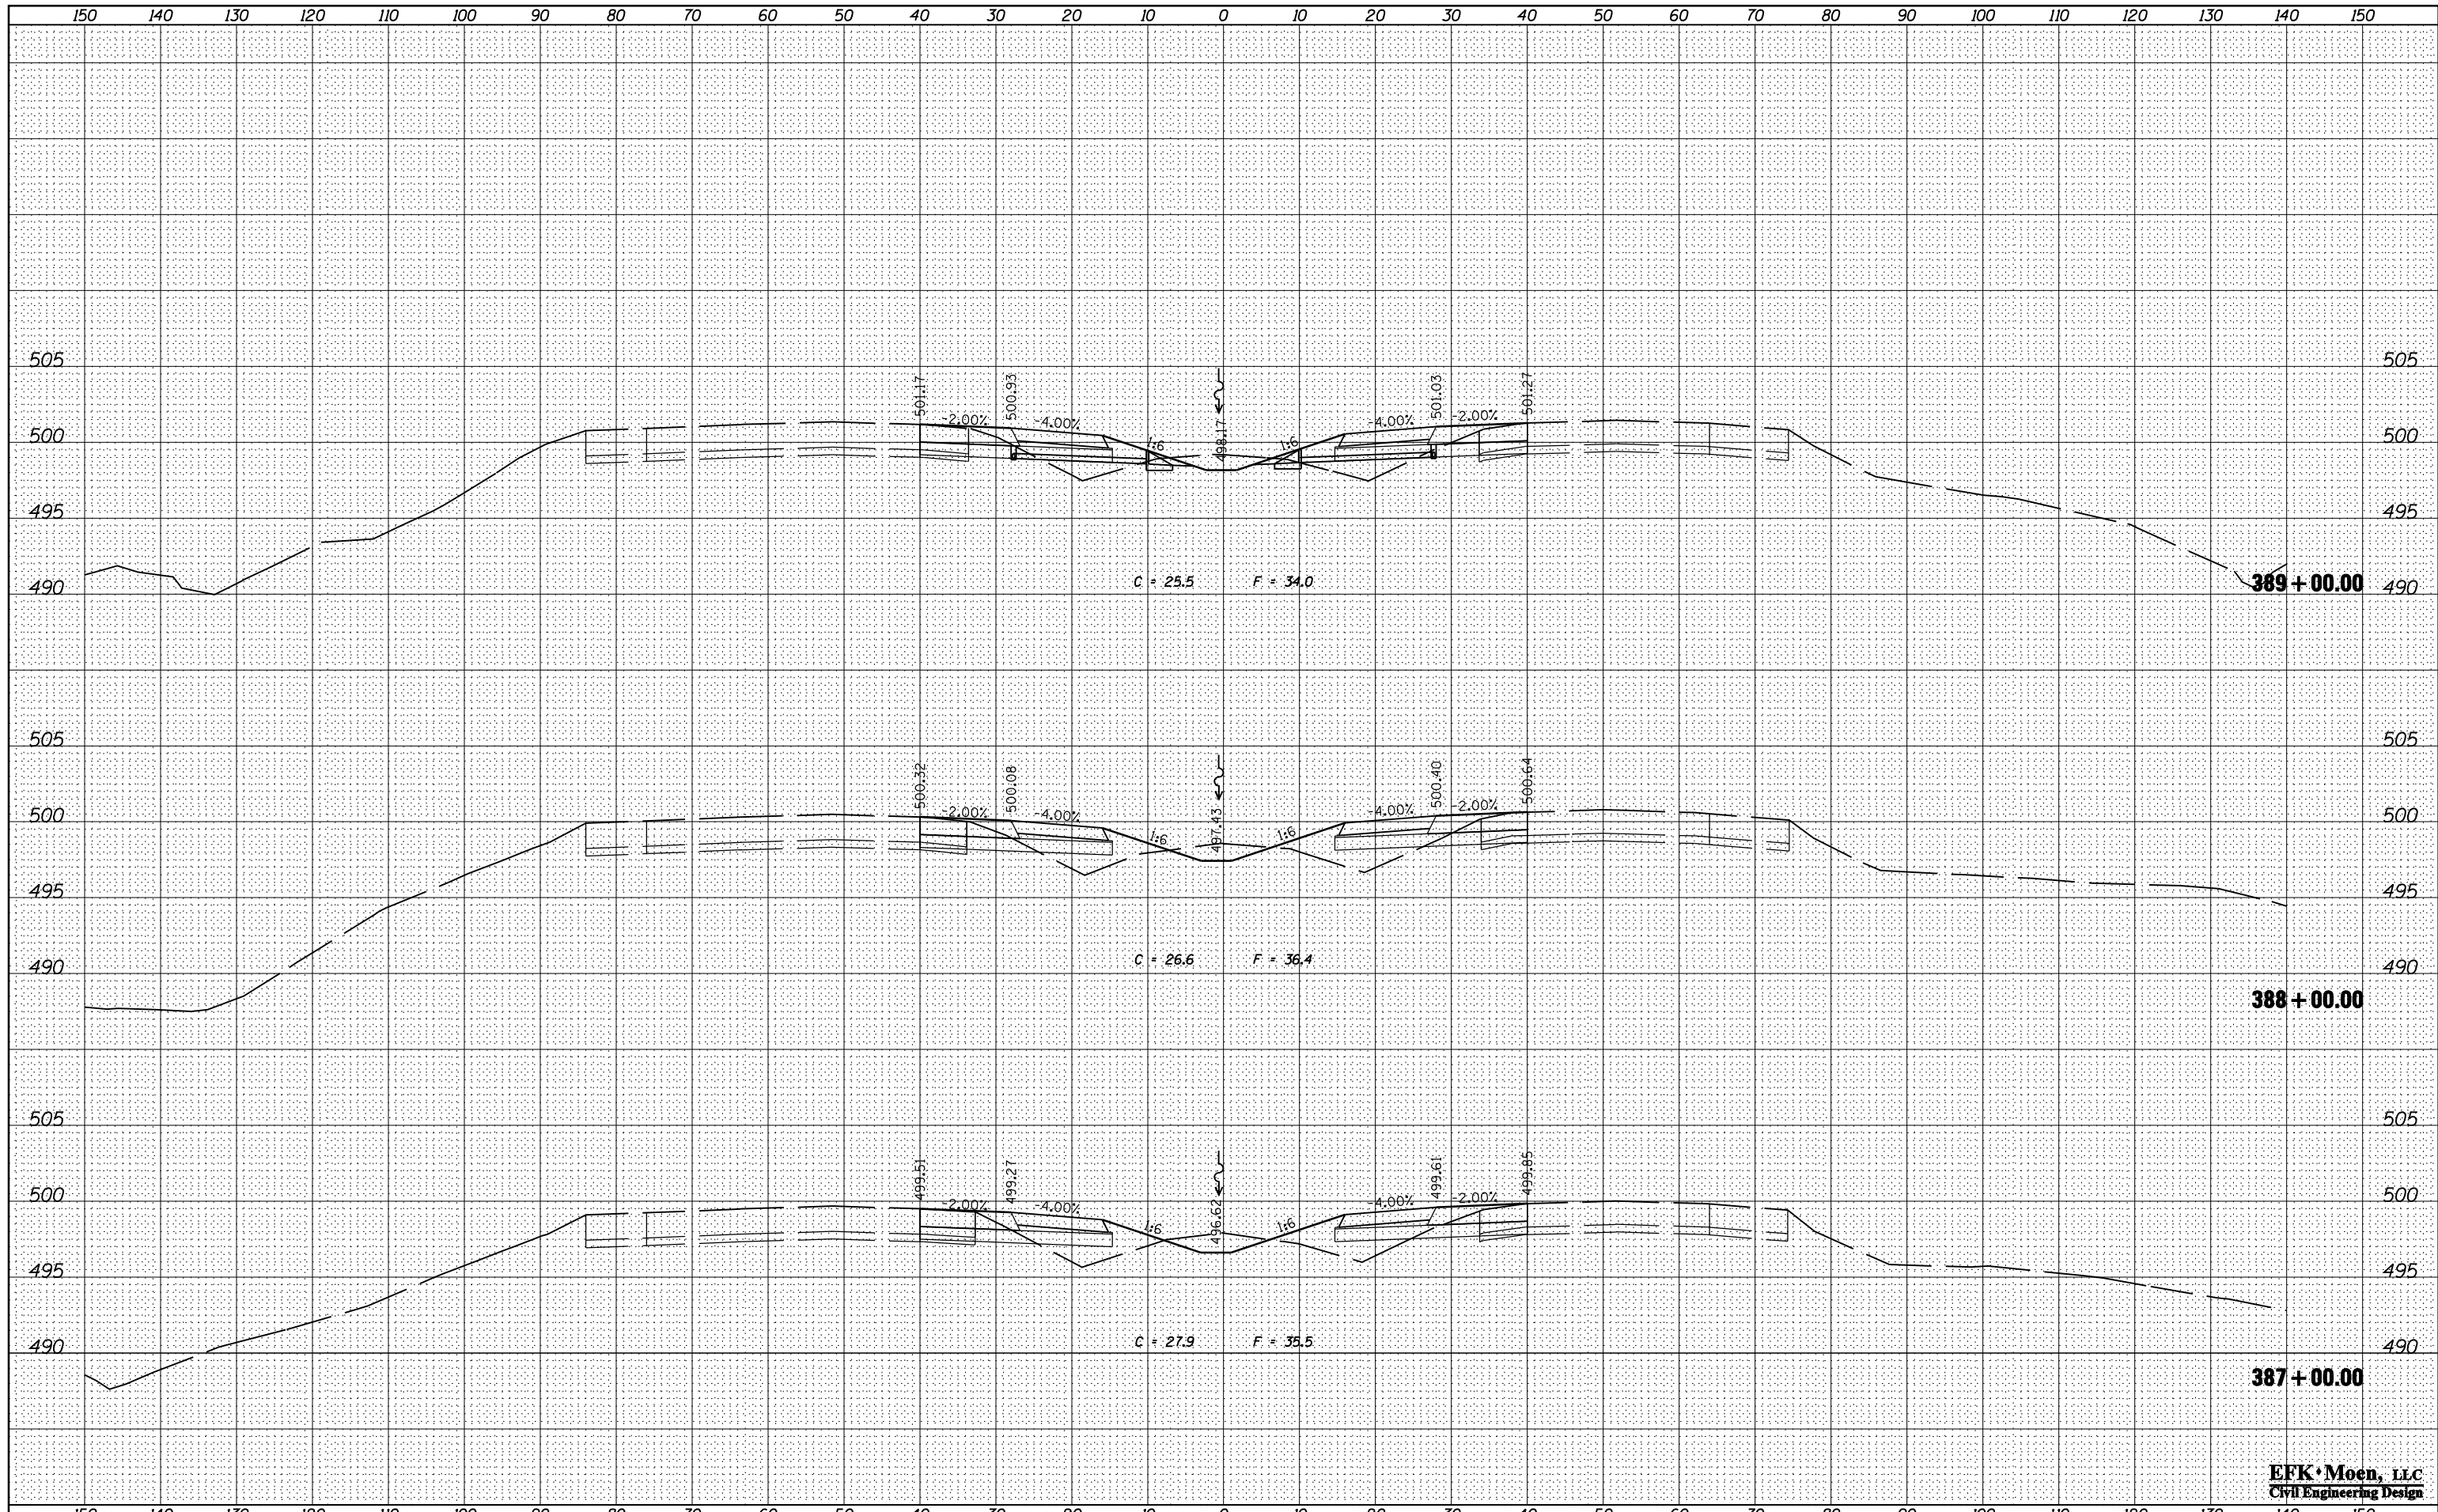

EFK Moen, LLC  
Civil Engineering Design

STATE OF ILLINOIS  
DEPARTMENT OF TRANSPORTATION

FAI ROUTE 57 (I-57) CROSS SECTIONS

FILE NAME =
*FILEL*
*MODELNAME*

USER NAME = *USERS*	DESIGNED - JRD	REVISED -
PLOT SCALE = *SCALE*	DRAWN - MSK	REVISED -
PLOT DATE = *DATE*	CHECKED - SLD	REVISED -
	DATE - 02/01/2013	REVISED -

F.A.I. RTE.	SECTION	COUNTY	TOTAL SHEETS	SHEET NO.
57	(X1-6-2,X1-5,(X1-4-1BR-1))R-1	WILLIAMSON	202	191
CONTRACT NO. 78334			ILLINOIS FED. AID PROJECT	

SCALE: 10 H : 5 V SHEET 72 OF 83 SHEETS STA. 387+00.00 TO STA. 389+00.00