


BY: _____ DATE: _____
 SURVEYED _____
 PLOTTED _____
 TEMPLATE _____
 AREAS CHECKED _____
 FINAL SURVEY NO. _____

BY: _____ DATE: _____
 SURVEYED _____
 PLOTTED _____
 TEMPLATE _____
 AREAS CHECKED _____
 ORIGINAL SURVEY NO. _____

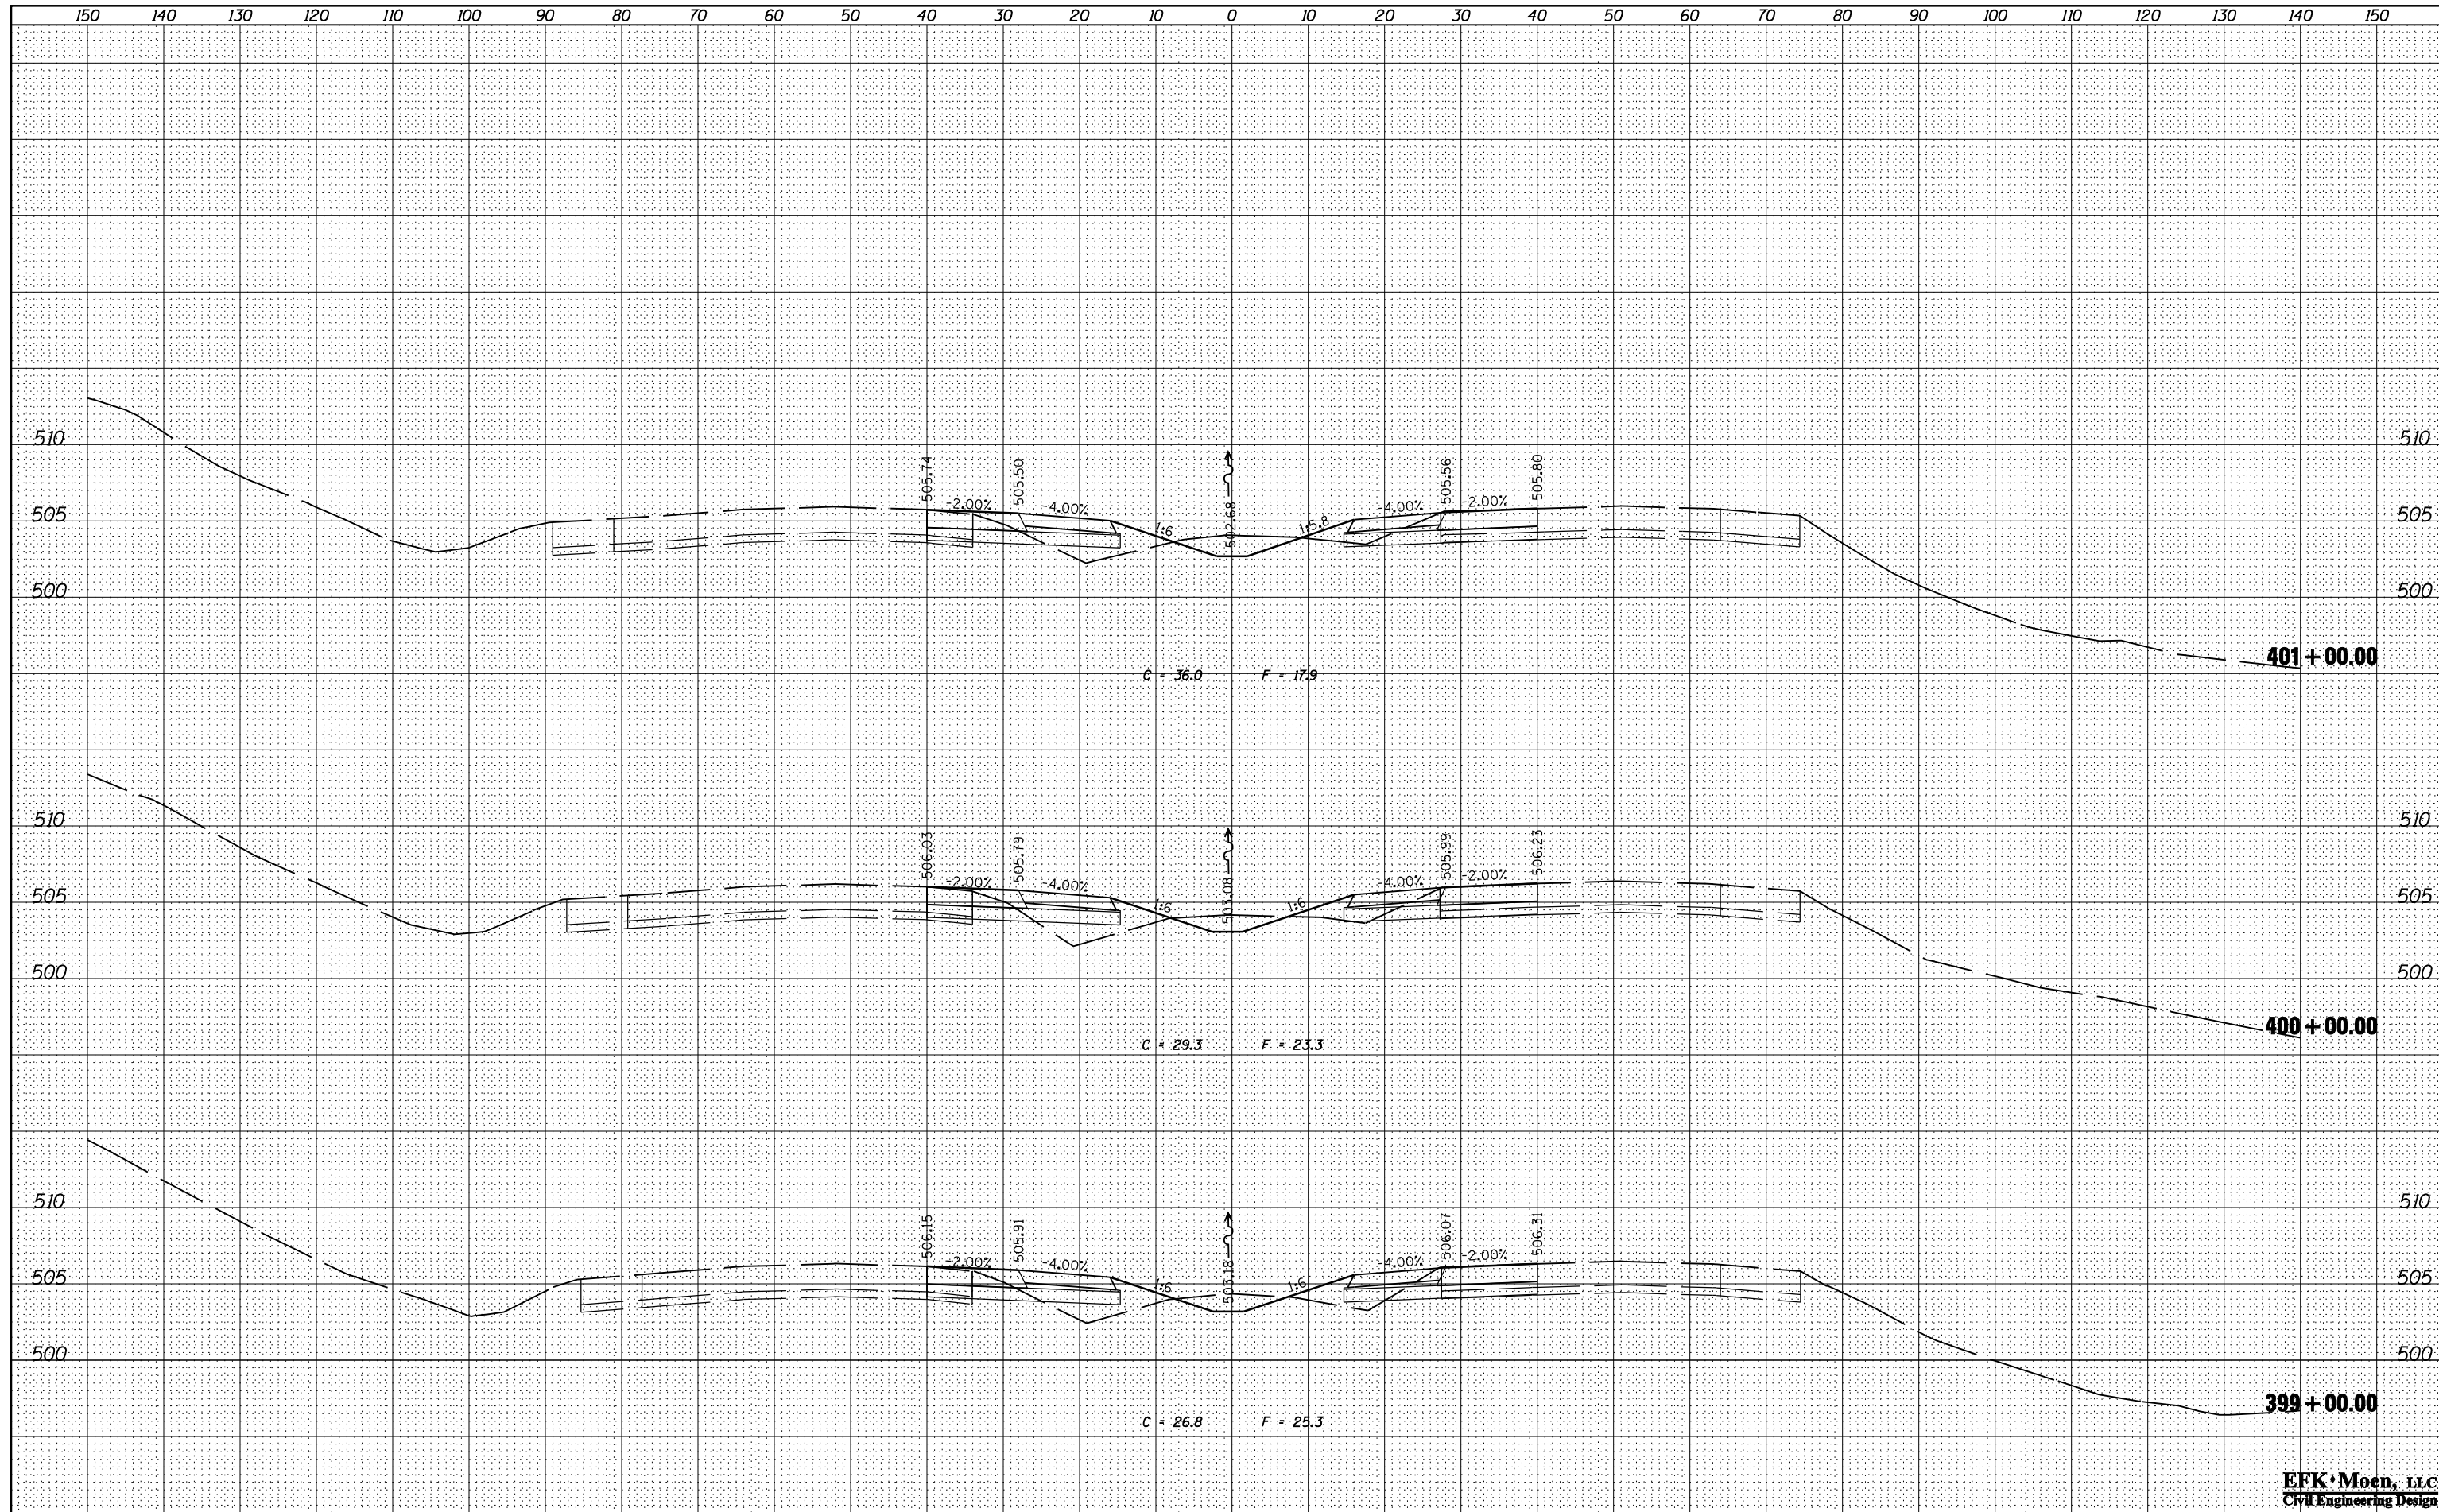

EFK Moen, LLC
 Civil Engineering Design

FILE NAME = _____
 *FILEL\$ _____
 *MODELNAME\$ _____

USER NAME = *USER\$
 DESIGNED - JRD
 DRAWN - MSK
 CHECKED - SLD
 DATE - 02/01/2013

REVISED -
 REVISED -
 REVISED -
 REVISED -

STATE OF ILLINOIS
DEPARTMENT OF TRANSPORTATION

FAI ROUTE 57 (I-57) CROSS SECTIONS
 SCALE: 10 H : 5 V SHEET 75 OF 83 SHEETS STA. 399+00.00 TO STA. 401+00.00

F.A.I. RTE.	SECTION	COUNTY	TOTAL SHEETS	SHEET NO.
57	XI-6-2,XI-5,(XI-4-1BR-1)R-1	WILLIAMSON	202	194
CONTRACT NO. 78334			ILLINOIS FED. AID PROJECT	