


DATE	
BY	
FINAL SURVEY	SURVEYED
NOTE BOOK	PLOTTED
NO.	TEMPLATE
	AREAS
	CHECKED

DATE	
BY	
ORIGINAL SURVEY	SURVEYED
NOTE BOOK	PLOTTED
NO.	TEMPLATE
	AREAS
	CHECKED

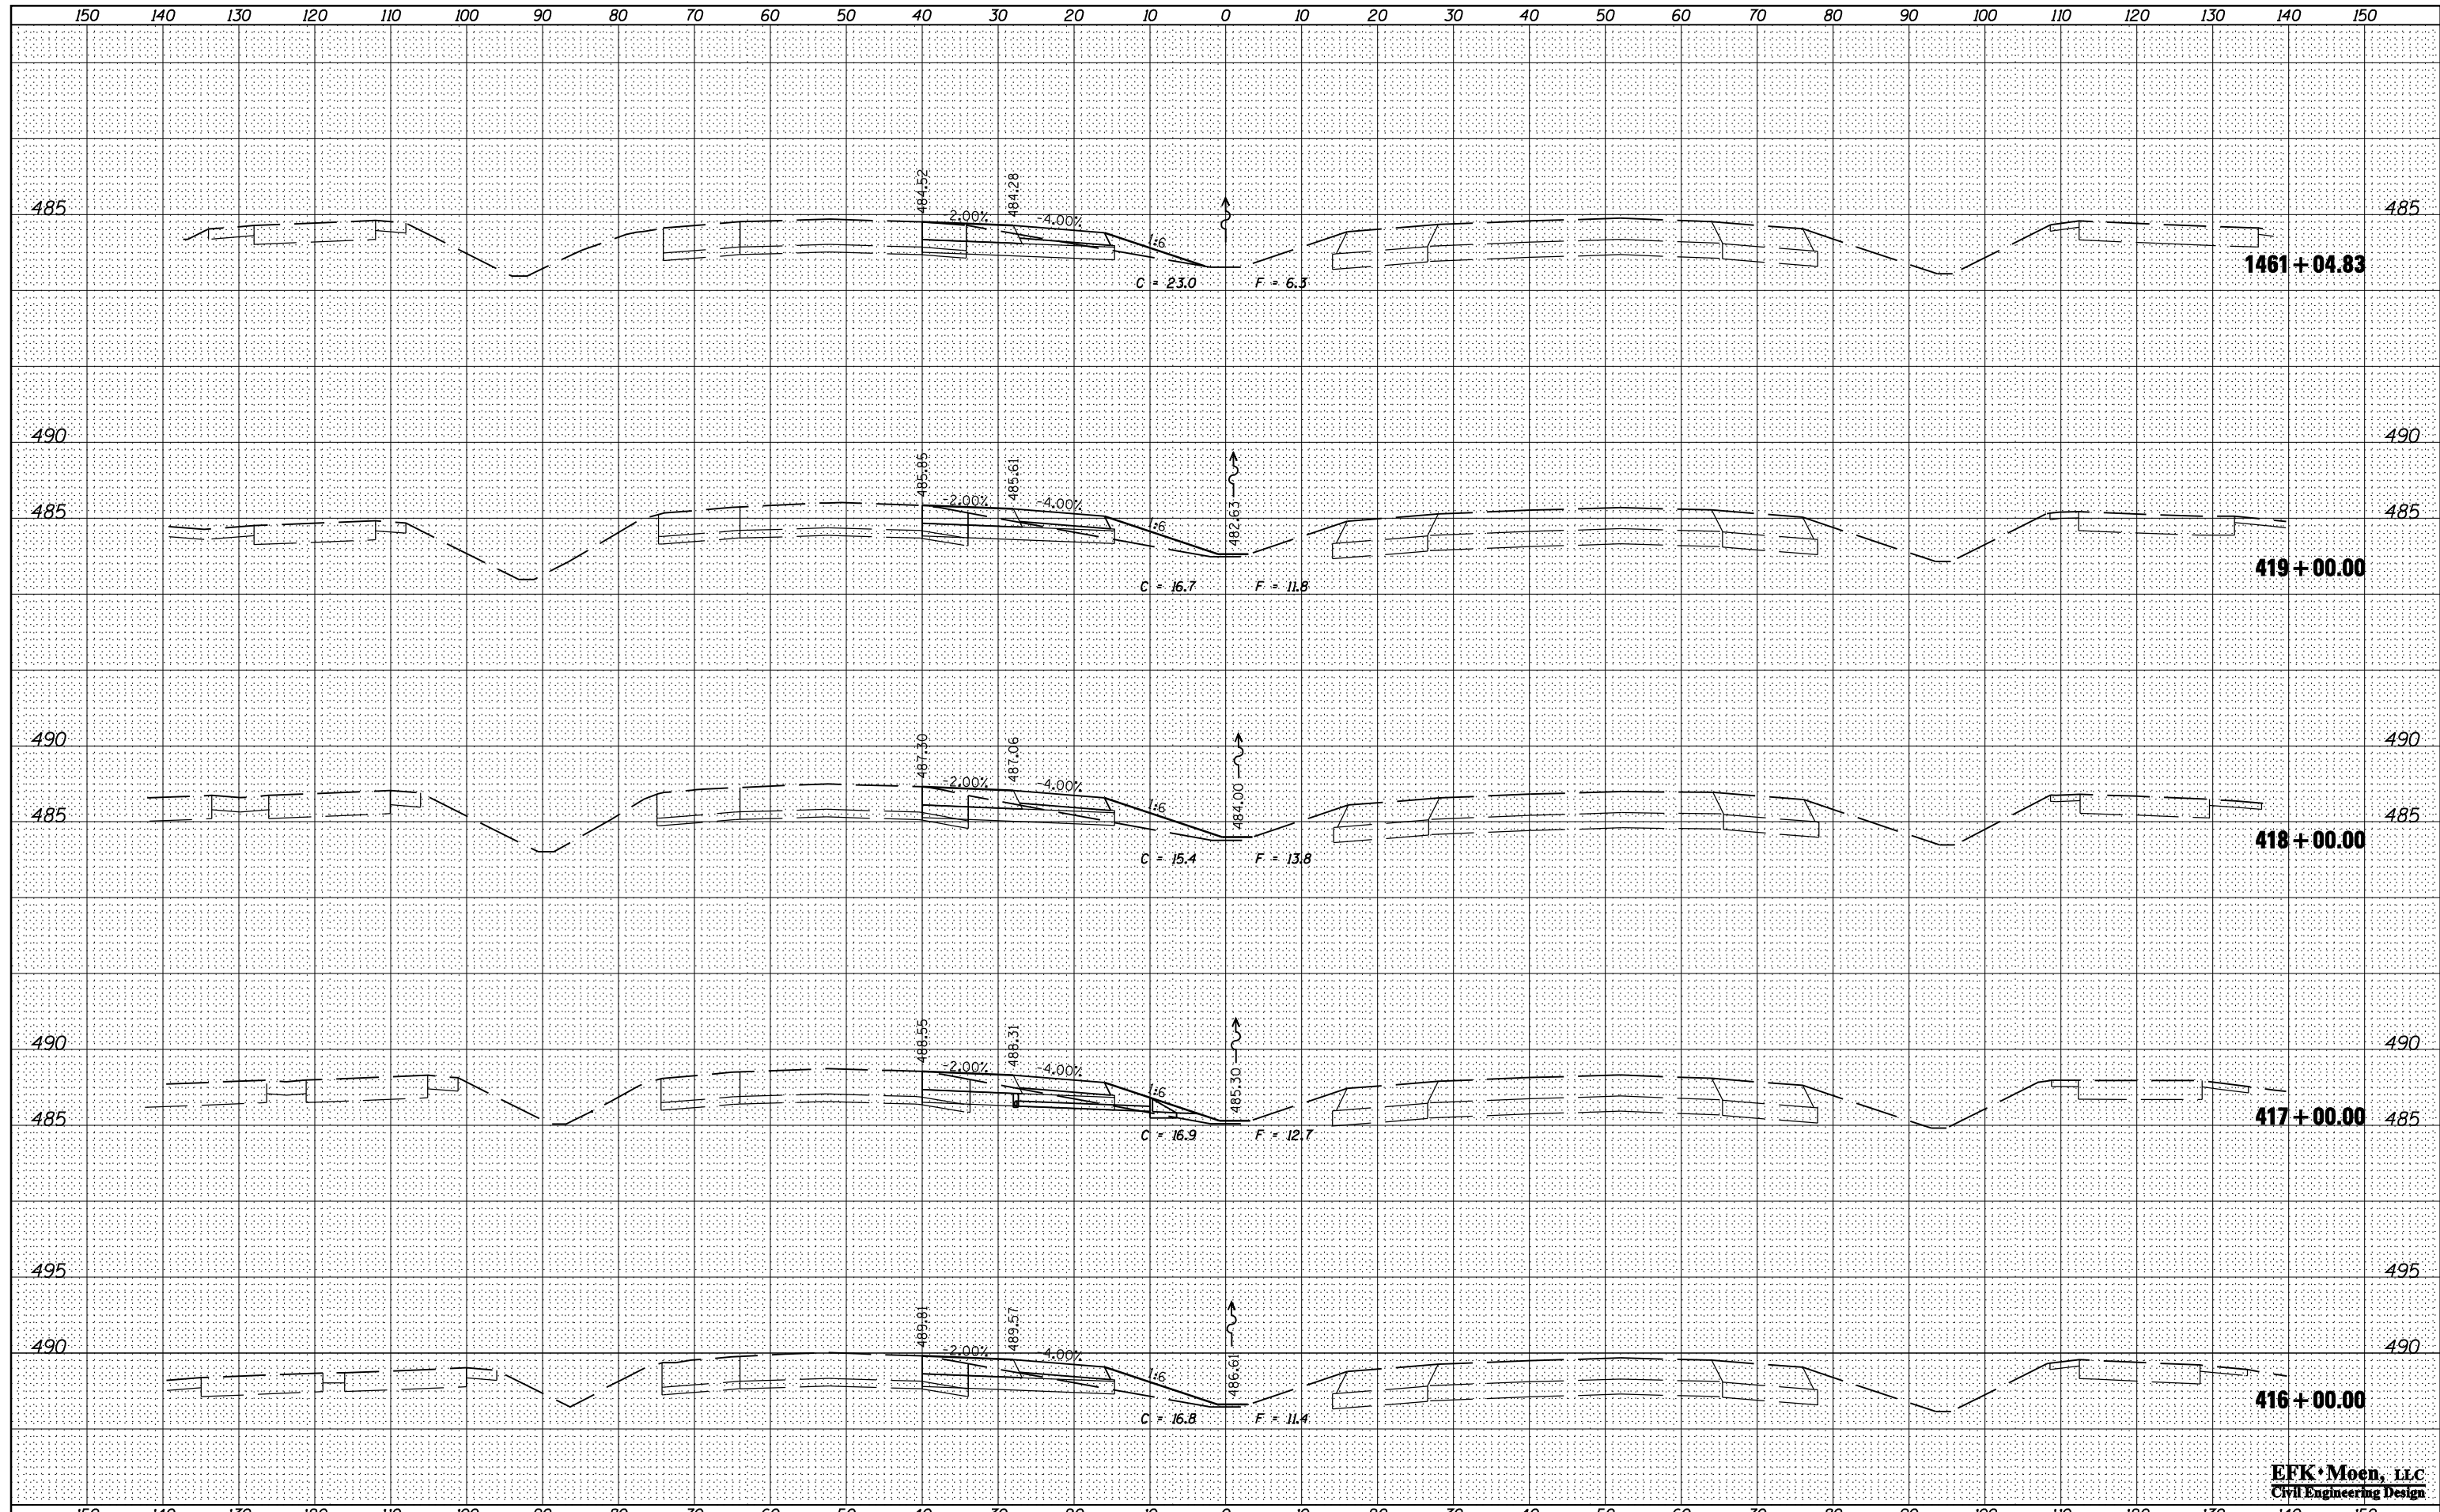

EFK Moen, LLC
Civil Engineering Design

FILE NAME =	USER NAME = *USER*	DESIGNED - JRD	REVISED -	STATE OF ILLINOIS DEPARTMENT OF TRANSPORTATION	FAI ROUTE 57 (I-57) CROSS SECTIONS	F.A.I. RTE.	SECTION	COUNTY	TOTAL SHEETS	SHEET NO.
FILEL	DRAWN - MSK	REVISIED -	57			XI-6-2,XI-5,(XI-4-1BR-1)R-1	WILLIAMSON	202	199	
MODELNAME	PLOT SCALE = *SCALE*	CHECKED - SLD	REVISIED -			CONTRACT NO. 78334				
	PLOT DATE = *DATE*	DATE - 02/01/2013	REVISIED -			ILLINOIS FED. AID PROJECT				
SCALE: 10 H : 5 V						SHEET 80 OF 83 SHEETS				
						STA. 416+00.00 TO STA. 1461+04.83				