
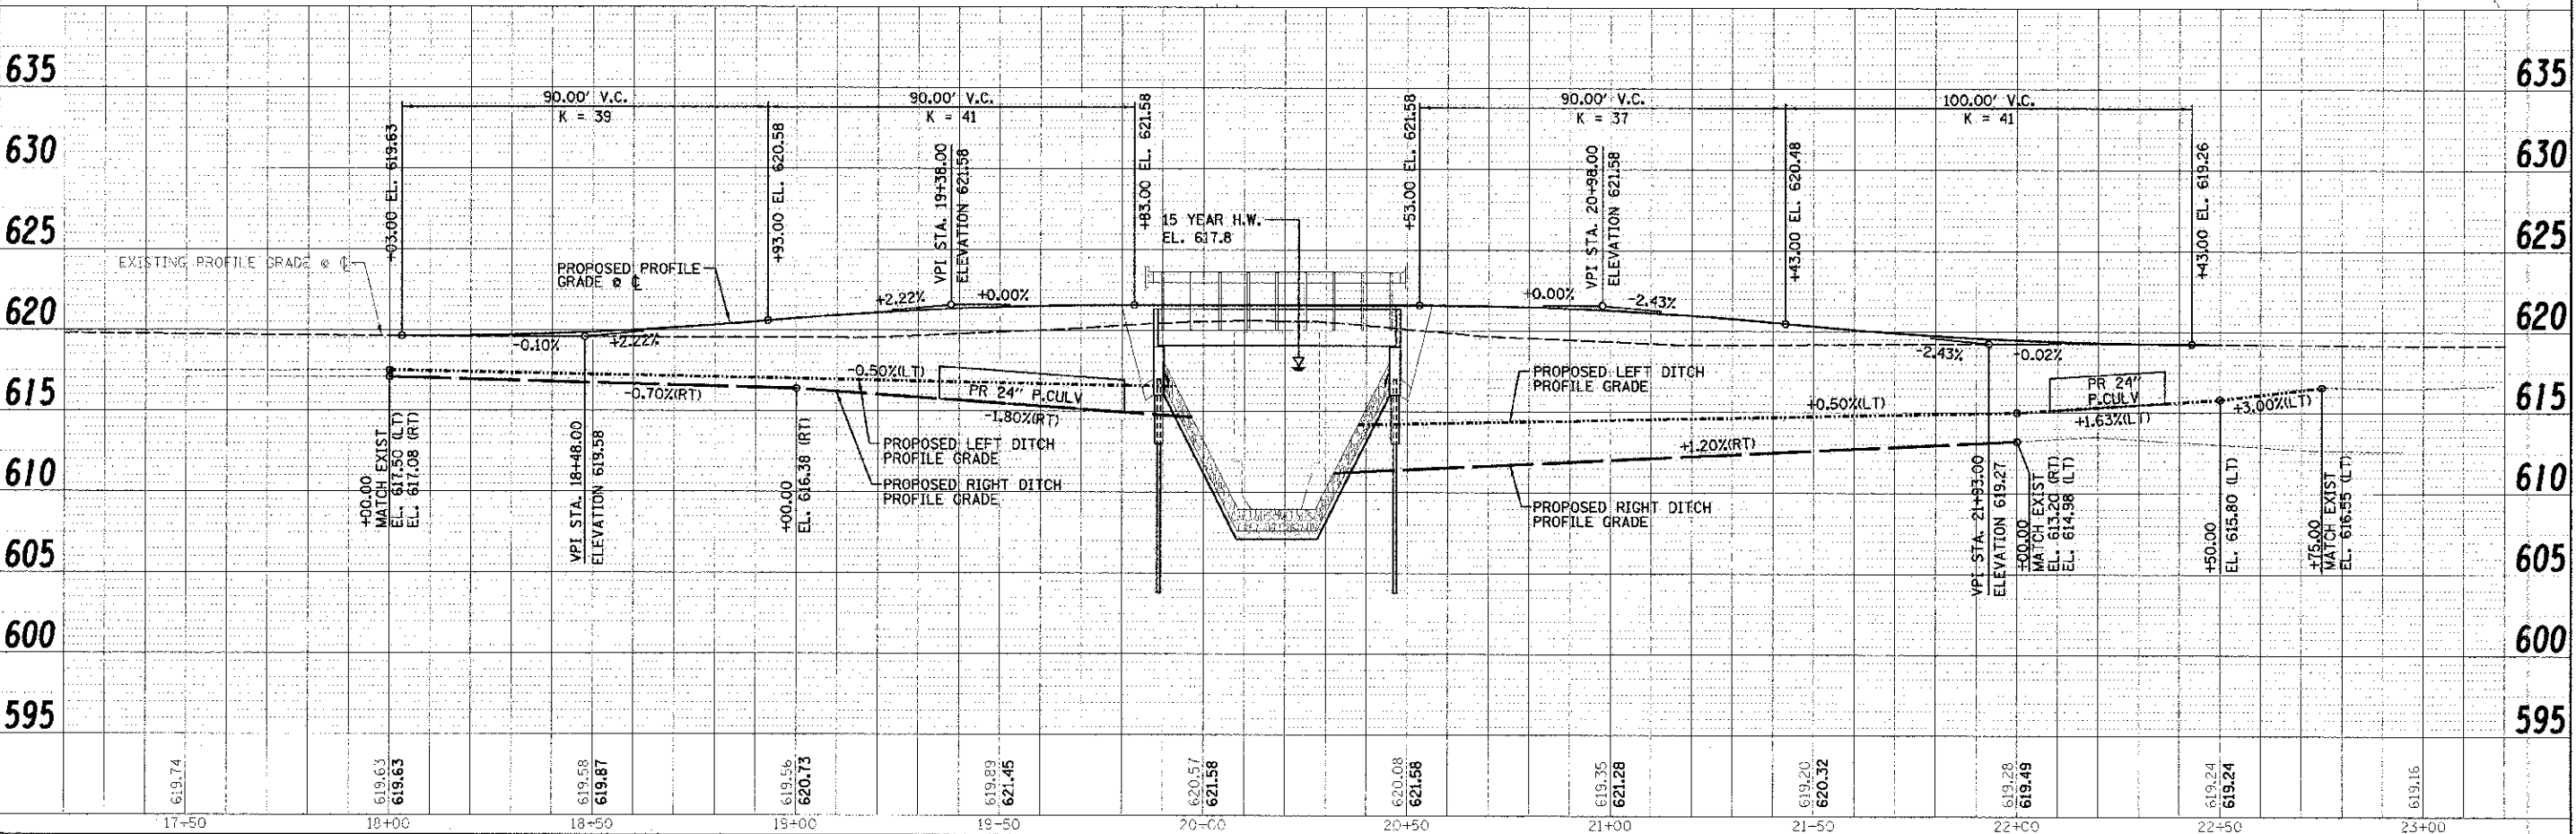


SE 1/4 SEC. 5 T30N, R4E, 3RD PM

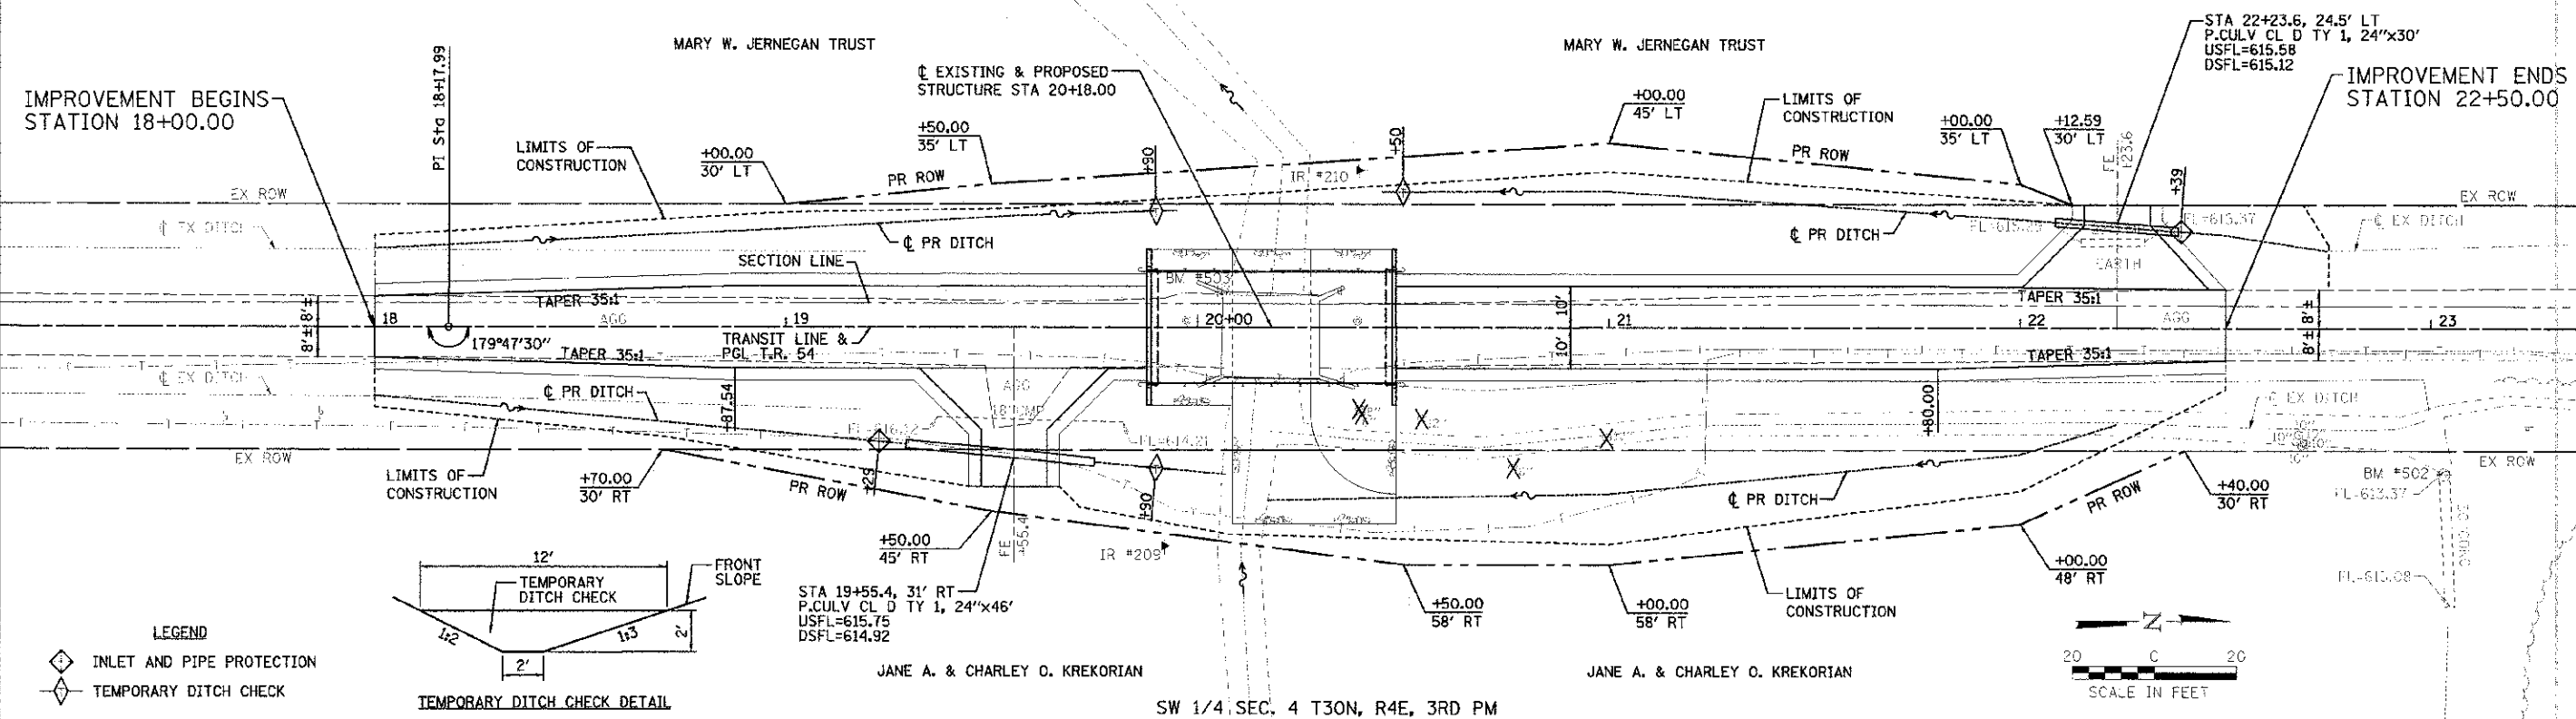

DATE	11/18/13
DESIGNED BY	JJO
CHECKED BY	JML
DRAWN BY	JJC
DATE	11/18/13

DATE	11/18/13
DESIGNED BY	JJO
CHECKED BY	JML
DRAWN BY	JJC
DATE	11/18/13

<p>Farnsworth GROUP, INC. 2709 Midway Drive Bloomington, Illinois 61704 309.633.9100, 309.663.1871 fax</p>	DESIGNED - JJO CHECKED - JML DRAWN - JJC CHECKED - MSW	REVISIONS REVISIONS REVISIONS REVISIONS	STATE OF ILLINOIS DEPARTMENT OF TRANSPORTATION	PLAN & PROFILE SCALE: _____ SHEET NO. _____ OF _____ SHEETS STA. _____ TO STA. _____	T.R. 54 SECTION 11 17129 OF BR COUNTY LIVINGSTON CONTRACT NO. 87503	TOTAL SHEET NO. 3 SHEETS 16 CONTRACT NO. 87503
	DATE - 01/18/13				ILLINOIS REG. AID PROJ. ECT	