


REVISION	DATE	BY
1	01/18/13	JUL
2	01/18/13	JUL
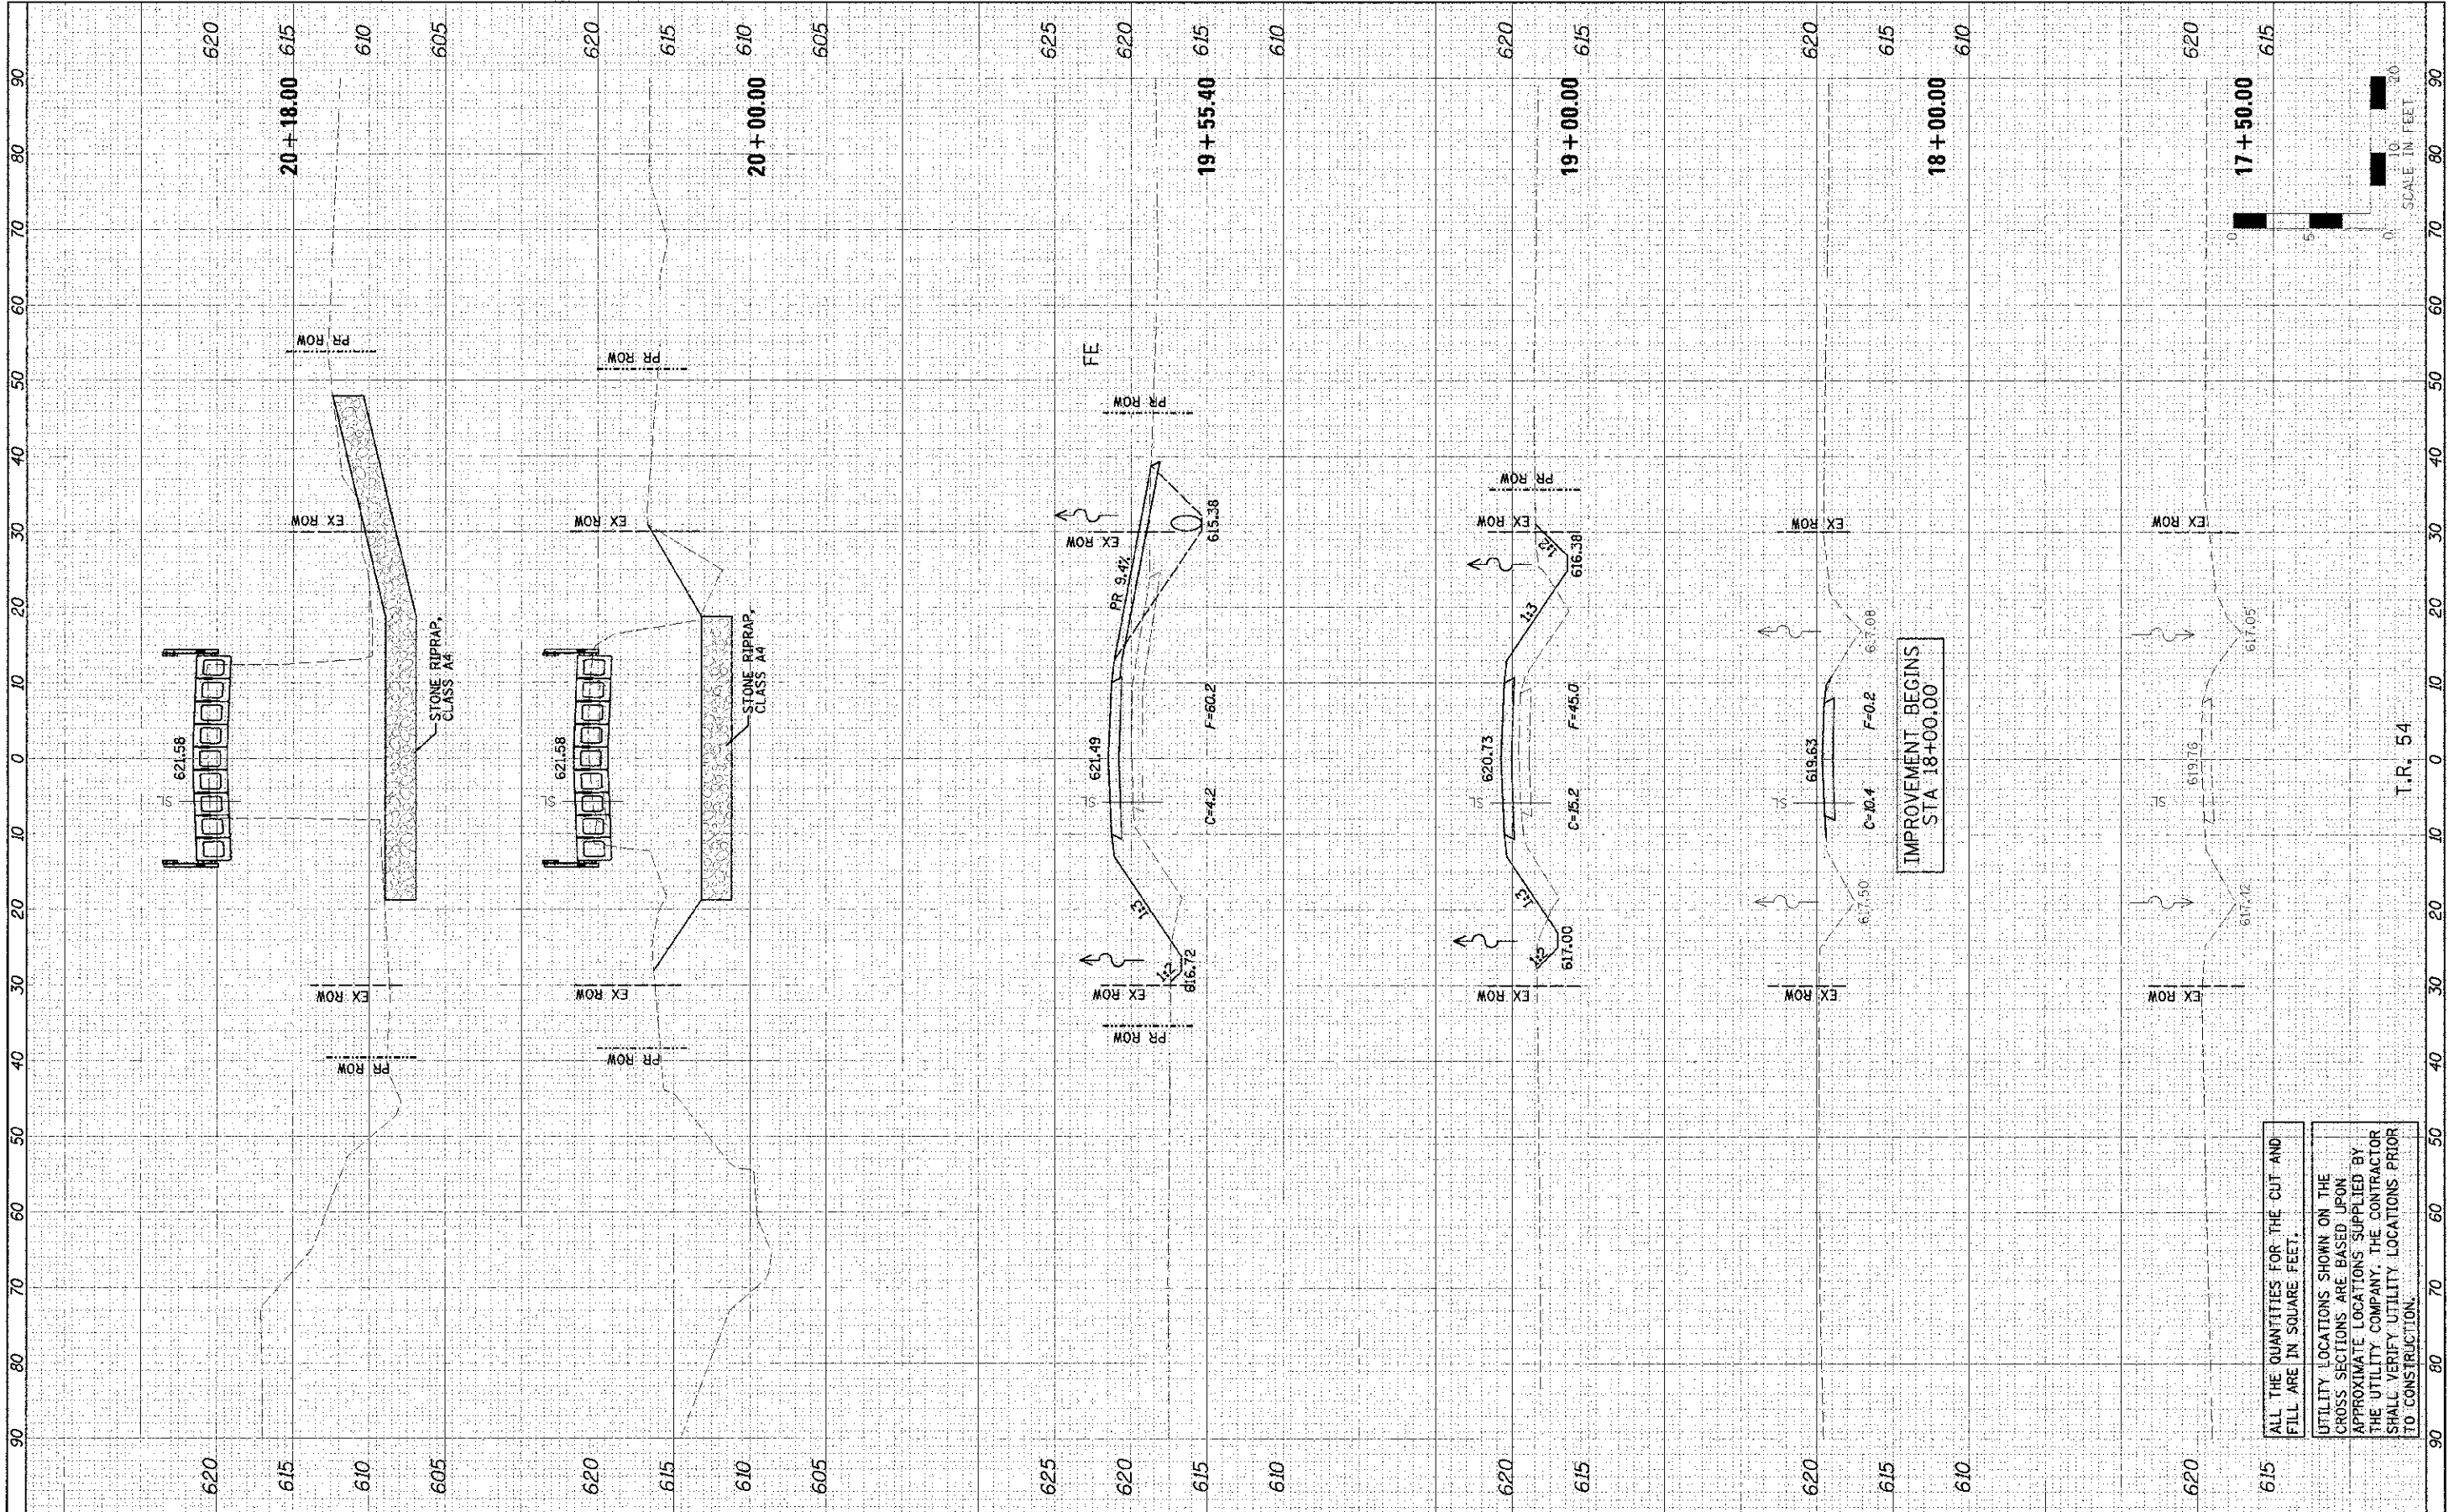

Farnsworth GROUP, INC. 2709 McGraw Drive Bloomington, Illinois 61704 309/666-8435, 309/666-1871 fax		DESIGNED - JJO CHECKED - JML DRAWN - JJO CHECKED - MSW	REVISED - REVISED - REVISED - REVISED -	STATE OF ILLINOIS DEPARTMENT OF TRANSPORTATION	CROSS SECTIONS SCALE: 1"=10' SHEET NO. 54 OF 15 SHEETS STA. 17+50.00 TO STA. 20+18.00	T.R. 54 SECTION 11-1/123-01-BK COUNTY LIVINGSTON CONTRACT NO. 87503 ILLINOIS FED. AID PROJECT	TOTAL SHEET NO. 15 SHEETS 16 15
---	--	---	--	---	--	---	------------------------------------

ALL THE QUANTITIES FOR THE CUT AND FILL ARE IN SQUARE FEET.

UTILITY LOCATIONS SHOWN ON THE CROSS SECTIONS ARE BASED UPON APPROXIMATE LOCATIONS SUPPLIED BY THE UTILITY COMPANY. THE CONTRACTOR SHALL VERIFY UTILITY LOCATIONS PRIOR TO CONSTRUCTION.