
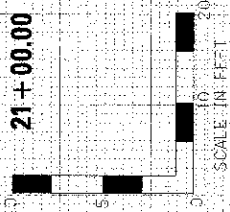


DATE	01/18/13
DESIGNED	JJO
CHECKED	JML
DRAWN	JJO
CHECKED	MSW

DATE	01/18/13
DESIGNED	JJO
CHECKED	JML
DRAWN	JJO
CHECKED	MSW

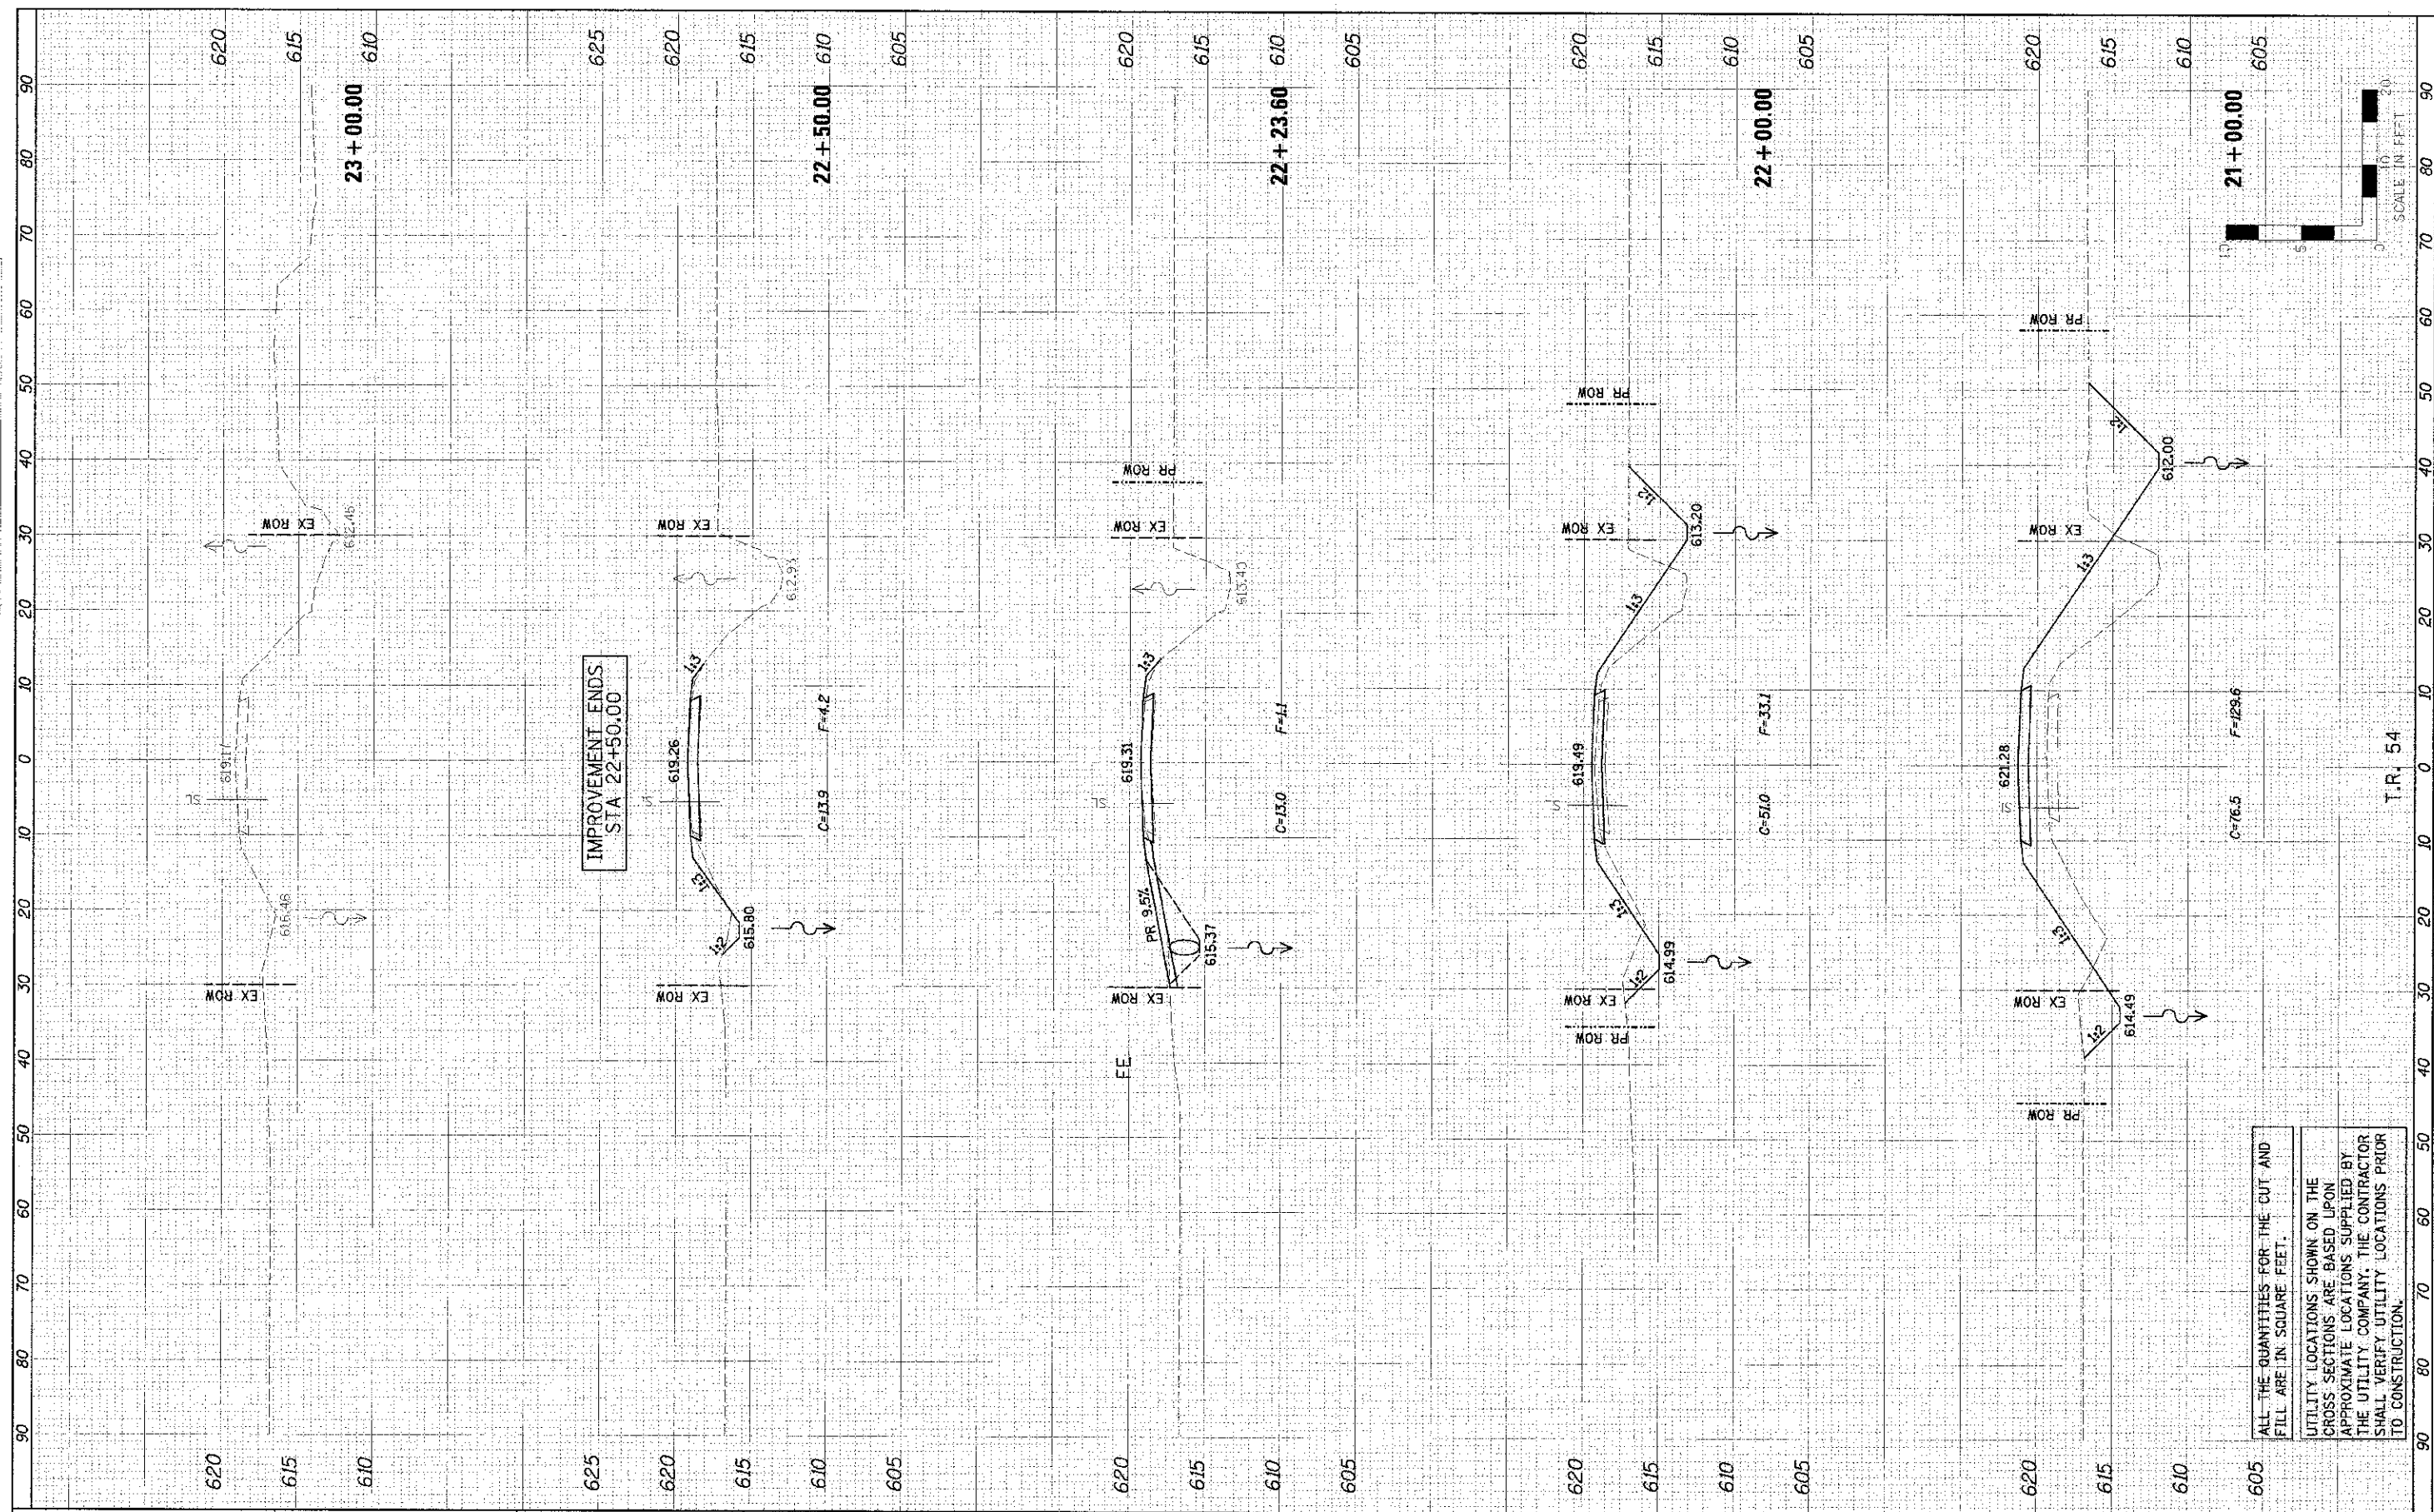

T.R. 54

ALL THE QUANTITIES FOR THE CUT AND FILL ARE IN SQUARE FEET.
 UTILITY LOCATIONS SHOWN ON THE CROSS SECTIONS ARE BASED UPON APPROXIMATE LOCATIONS SUPPLIED BY THE UTILITY COMPANY. THE CONTRACTOR SHALL VERIFY UTILITY LOCATIONS PRIOR TO CONSTRUCTION.

Farnsworth GROUP, INC.
 2709 MacDrow Drive
 Bloomington, Illinois 61704
 309/883-8435, 309/663-1571 fax

DATE - 01/18/13

DESIGNED	- JJO	REVISED	
CHECKED	- JML	REVISED	
DRAWN	- JJO	REVISED	
CHECKED	- MSW	REVISED	

**STATE OF ILLINOIS
 DEPARTMENT OF TRANSPORTATION**

CROSS SECTIONS

SCALE: 1"=10' SHEET NO. OF SHEETS STA. 21+00.00 TO STA. 23+00.00

T.R.	SECTION	COUNTY	TOTAL SHEETS
54	11-17129-01-3P	LIVINGSTON	16
			NO. 16
CONTRACT NO. 87503			