

FEED SHEET NO.	SECTION	COUNTY	TOTAL SHEETS	SHEET NO.
N/A	*	KANKAKEE	18	18
CONTRACT NO. 87539				
FED. ROAD DIST. NO. ILLINOIS FED. AID PROJECT				
*10-00276-00-BT				

TYSON ENGINEERING, INC.
 CONSULTING CIVIL ENGINEERS
 AND SURVEYORS
 DESIGN FIRM LICENSE #184-001136
 367 SOUTH SCHUYLER AVENUE
 KANKAKEE, ILLINOIS 60901
 PHONE (815) 932-7406

This document and the ideas and designs incorporated herein, as an instrument of professional service, is the property of Tyson Engineering Inc. and is not to be used in whole or in part, for any other project without written authorization of Tyson Engineering Inc.
 Do not scale drawing. Use dimensions only.
 Contractor shall be responsible for verifying all dimensions.
 Information herein and hereon is confidential.



REVISIONS			
NO.	DATE	BY	DESCRIPTION
1	7/6/12	MRG	PER DOT REVIEW

STORM WATER POLLUTION PREVENTION PLAN

PROPOSED IMPROVEMENTS FOR RIVERFRONT TRAIL PHASE II
 KANKAKEE, ILLINOIS

SECTION 10-00276-00-BT

DATE: 6/7/12	JOB NO. 10054
SCALE: HORZ.: 1"=40' VERT.: N/A	FILE NO.
DRAWN BY: MRG	SHEET 18
CHECKED BY: SRM	

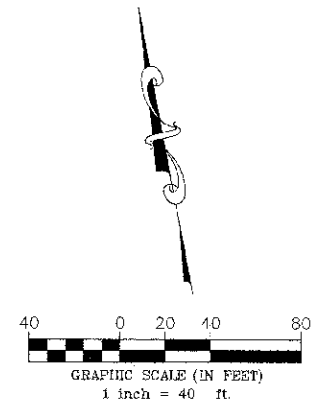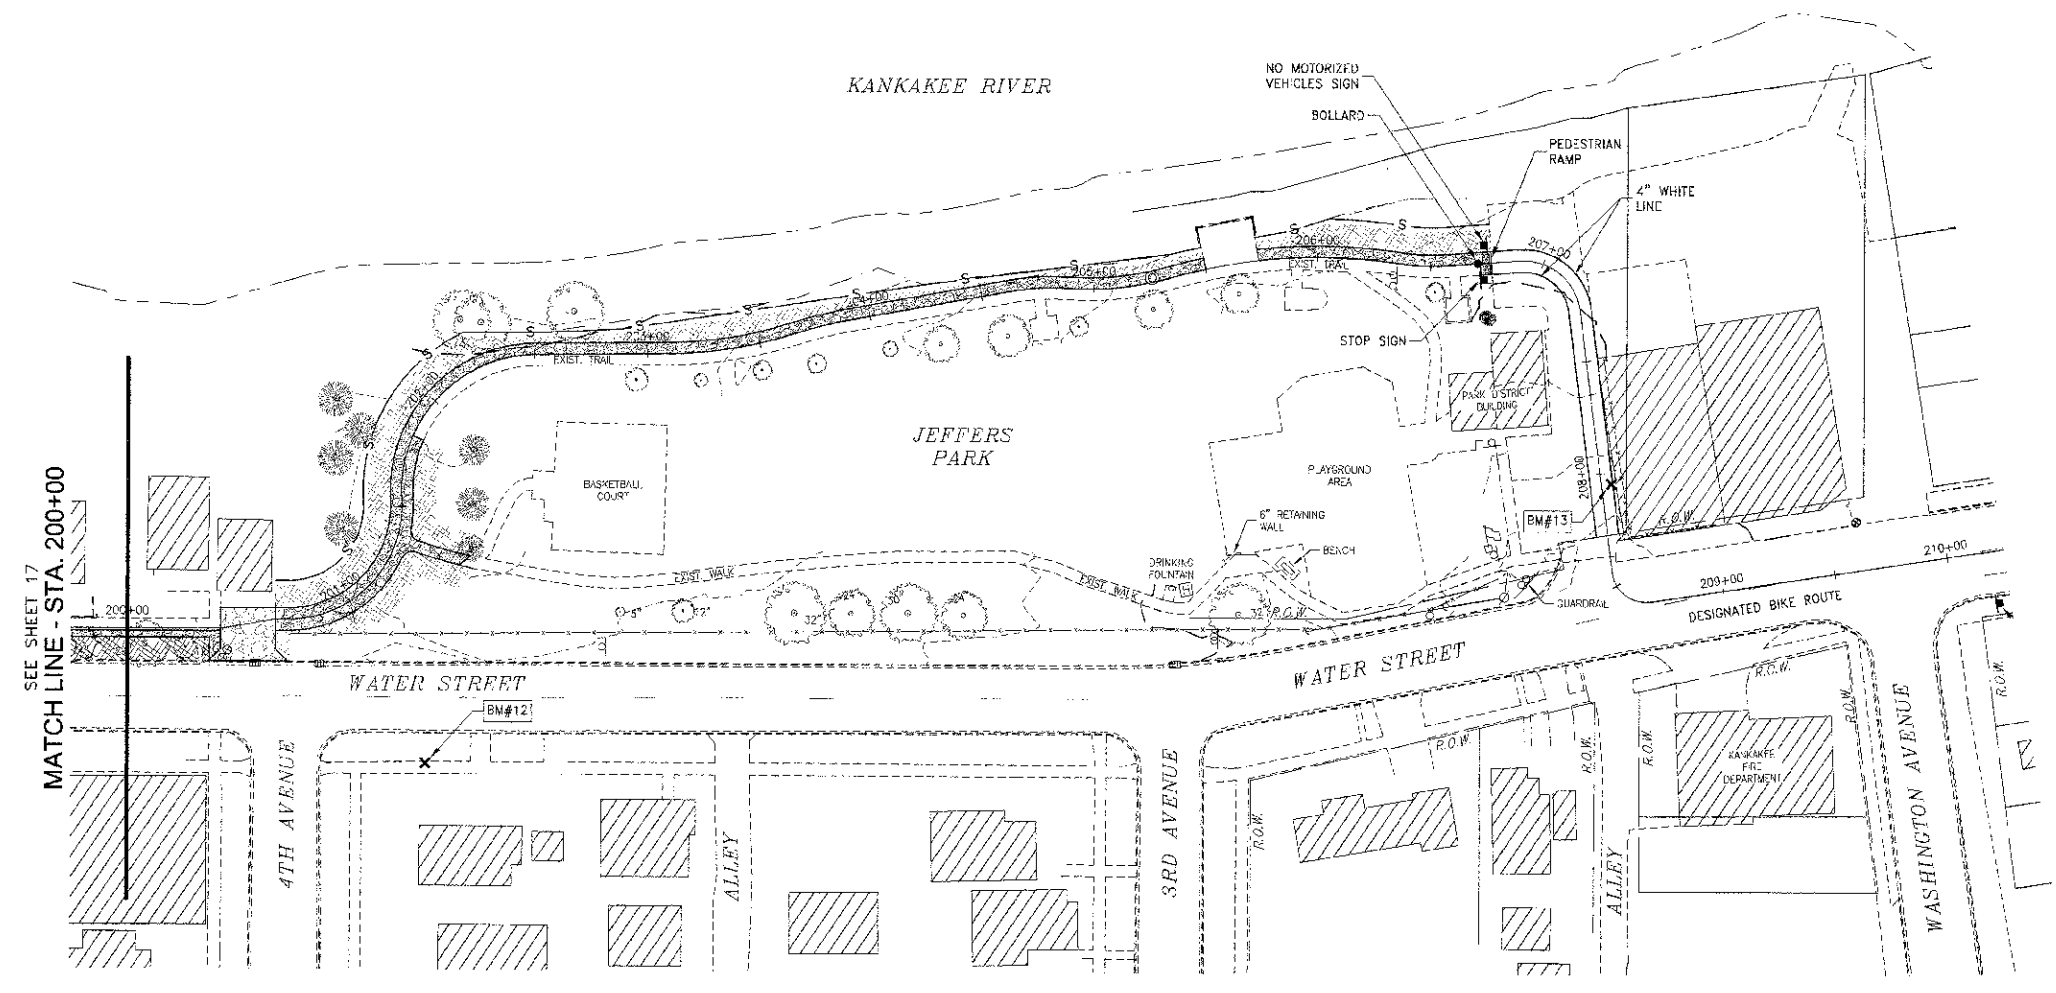

SEE SHEET 17
 MATCH LINE - STA. 200+00