



LEGEND

- ① EXISTING SIDEWALK REMOVAL
- ② EARTH EXCAVATION (INCLUDED IN THE COST OF PCC SIDEWALK, 5")
- ③ TOPSOIL FURNISH AND PLACE, 4"
- ④ SEEDING, TY 1A
- ⑤ PCC SIDEWALK, 5"
- ⑥ SUB-BASE GRANULAR MATERIAL, 2" (INCLUDED IN THE COST OF THE PCC SIDEWALK, 5")
- ⑦ AGGREGATE SHOULDER, TY B, 8"

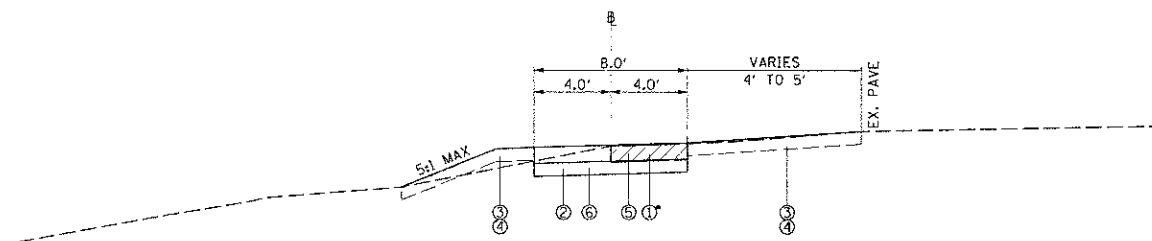


TYPICAL SECTION

WASHINGTON STREET STA 1+00 TO STA 6+95.51
 WASHINGTON STREET STA 4+09 TO STA 6+95.51

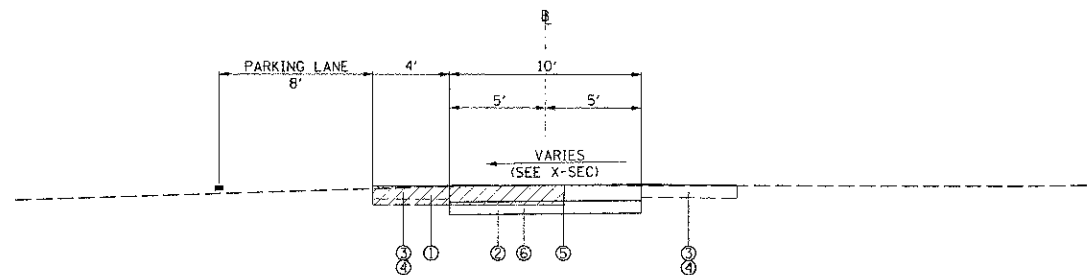


TYPICAL SECTION

REDBIRD LANE STA 400+00 TO STA 404+55

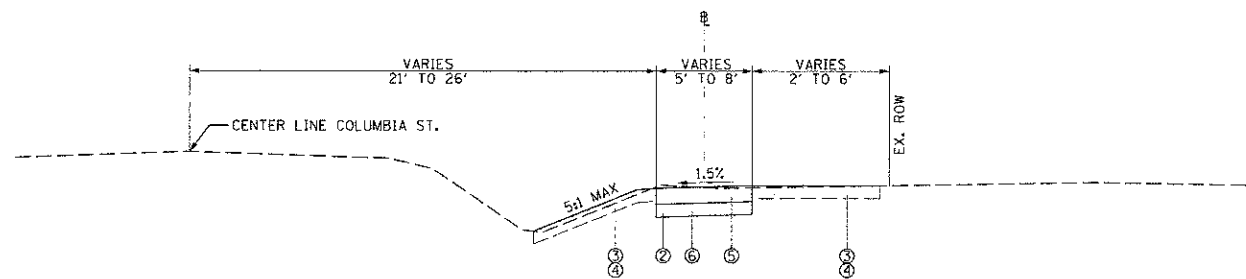

TYPICAL SECTION

COLUMBIA STREET STA 49+87 TO STA 59+52

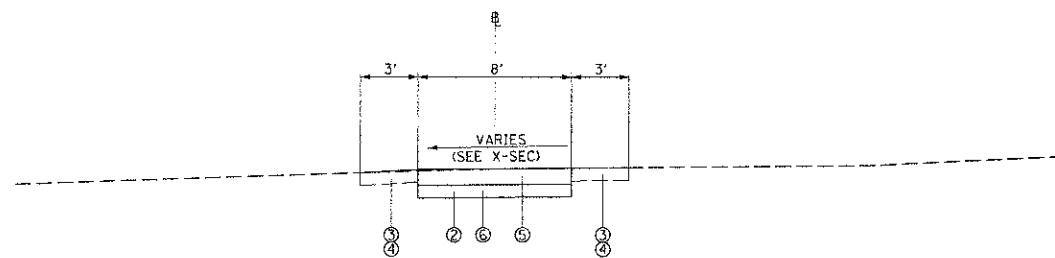

TYPICAL SECTION

HIGH SCHOOL PROPERTY STA 100+06 TO STA 107+30
 HIGH SCHOOL PROPERTY STA 200+04 TO STA 202+67

FILE NAME = X:\Dwright\8752\92808320\CV\TYP-R32.dgn	USER NAME = CMECOLLEK	DESIGNED - CJM	REVISED -	STATE OF ILLINOIS DEPARTMENT OF TRANSPORTATION	TYPICAL SECTIONS		F.A. RTE.	SECTION	COUNTY	TOTAL SHEETS	SHEET NO.
	PERF. SCALE = 10'	DRAWN - CJM	REVISED -				12-00051-00-SW	LIVINGSTON	40	5	
	PL. OF DATE = 2/7/2013	CHECKED - REH	REVISED -				CONTRACT NO. 87547				
	DATE = 02/08/13	DATE	REVISED -				SCALE: N.T.S.	SHEET NO. 1 OF 1 SHEETS	STA. TO STA.	ILLINOIS' FED. AID PROJECT	