
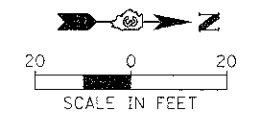
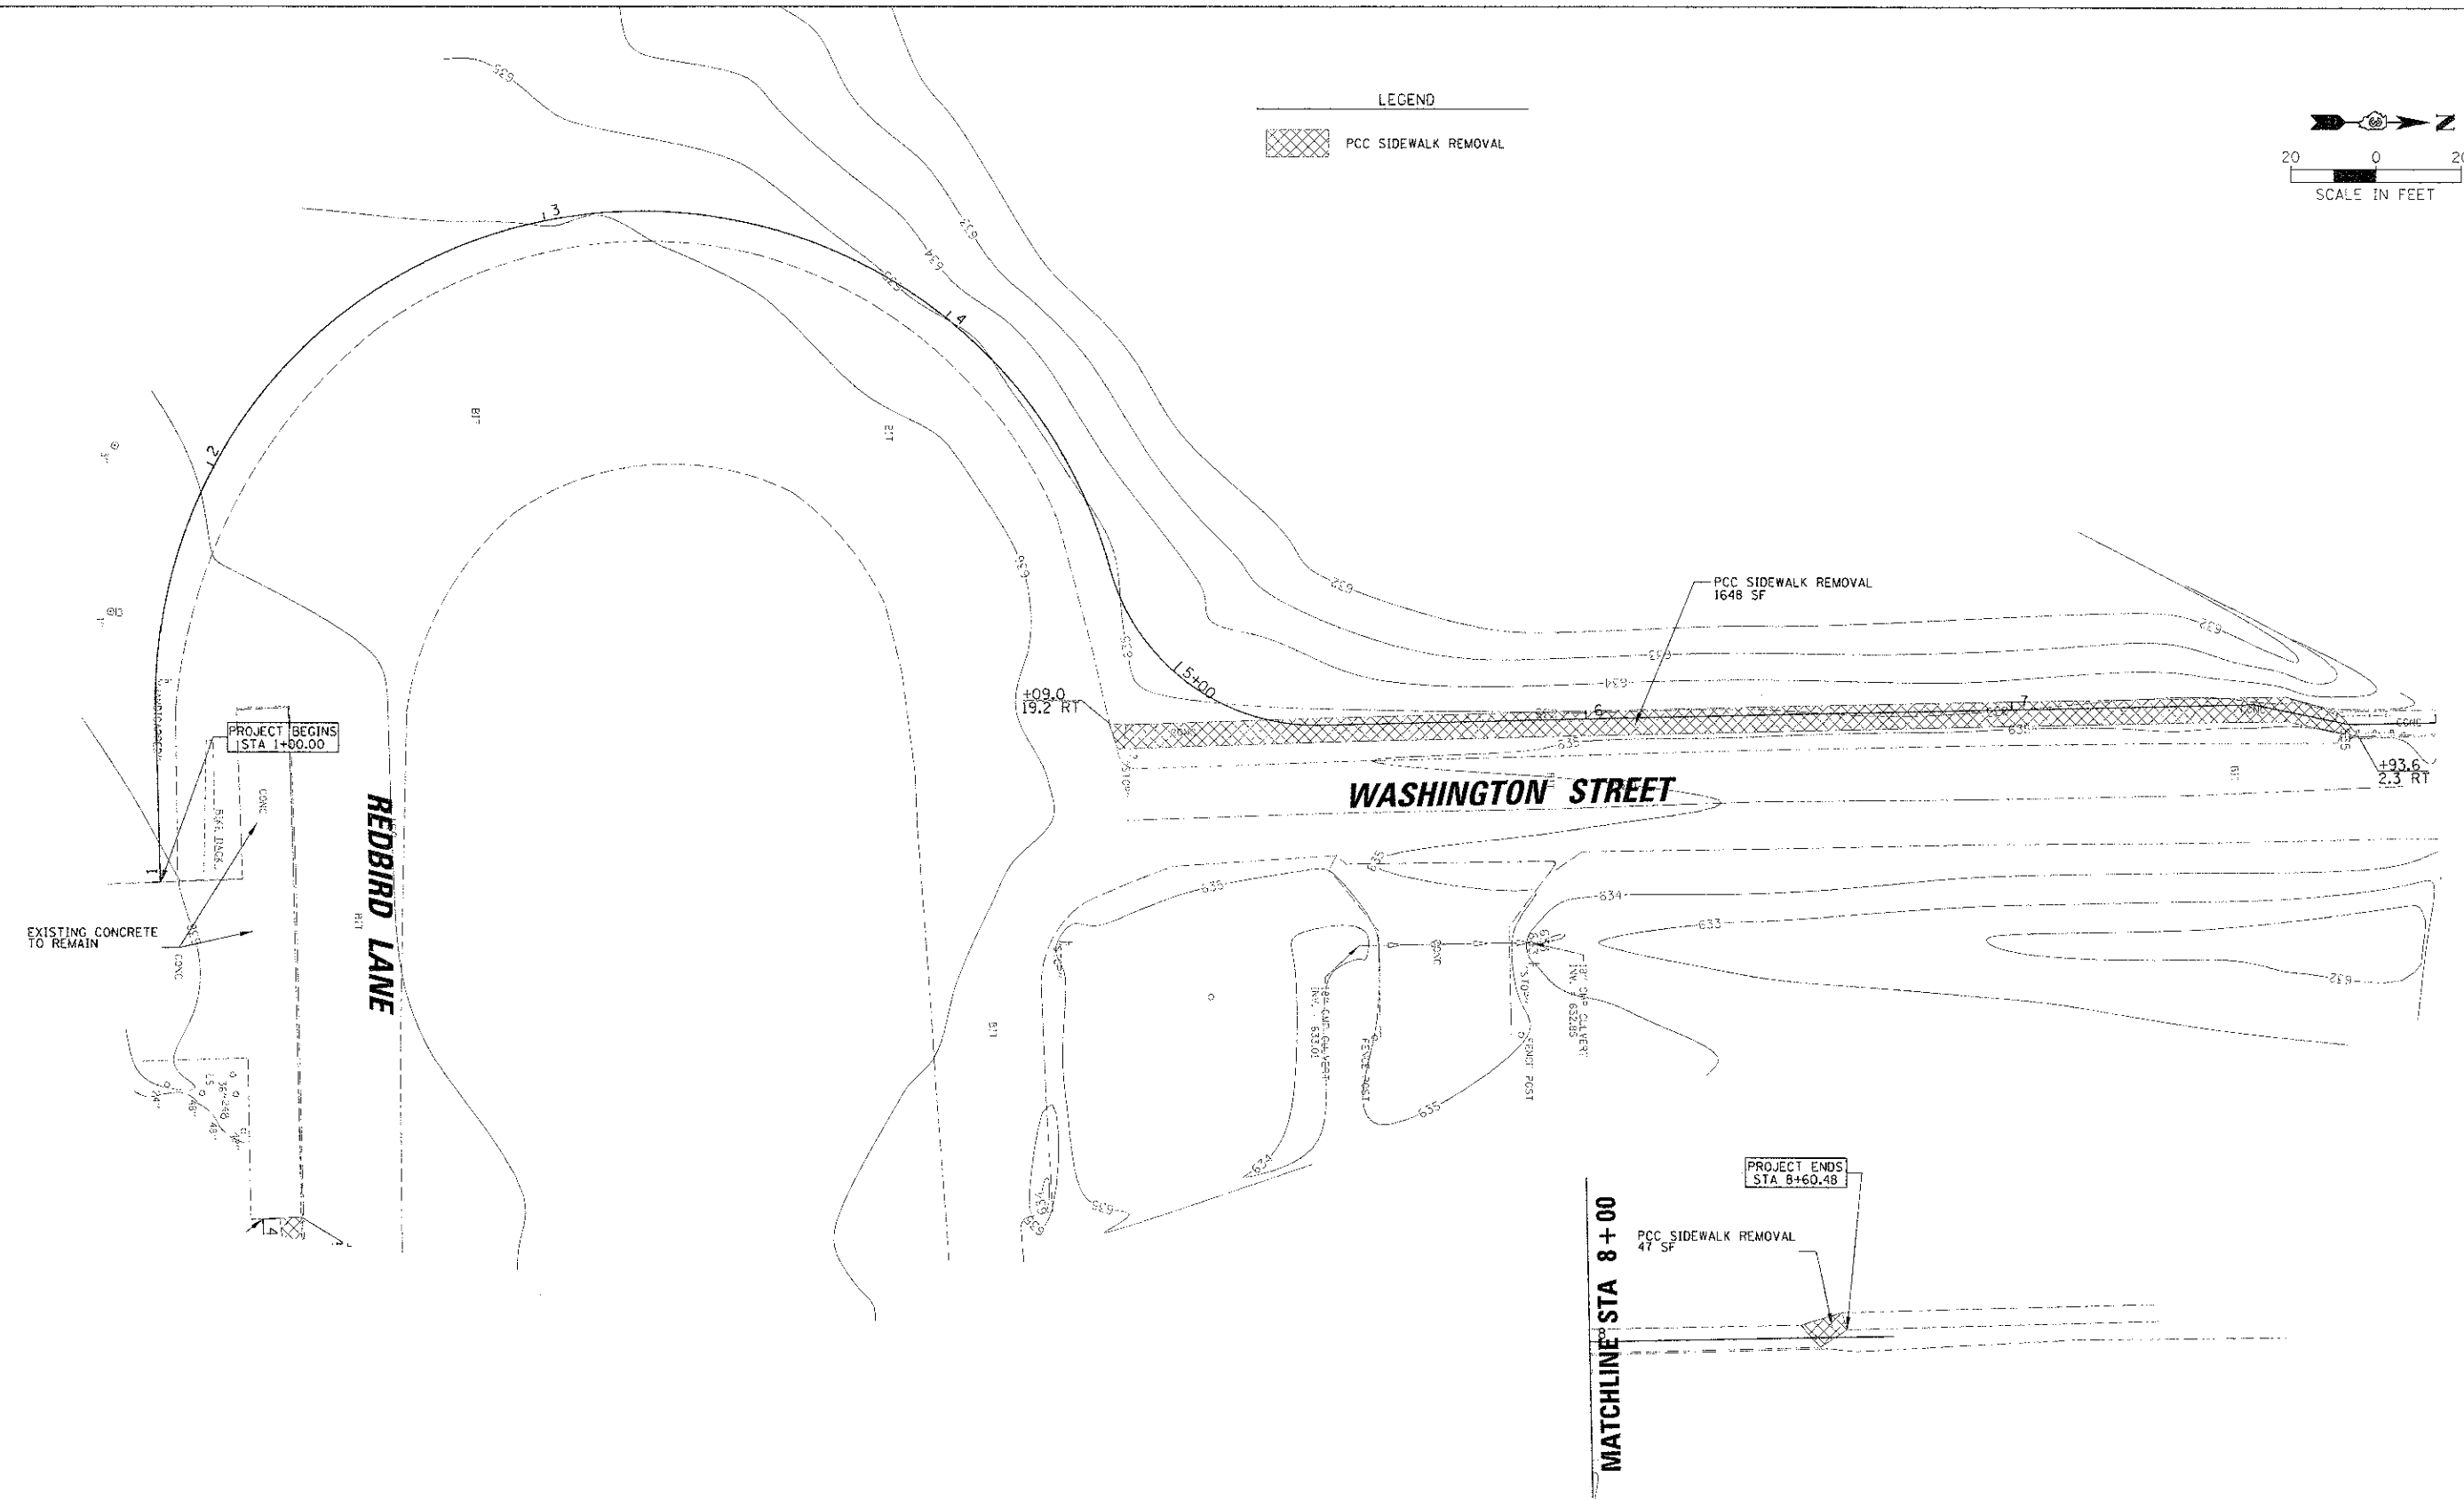


LEGEND

 PCC SIDEWALK REMOVAL



SCALE IN FEET



FILE NAME : X:\Dw\high-118923\8R32\FAC\11\15\REMLR32.dwg	USER NAME : CMCCOLLM	DESIGNED - CJM	REVISED -	<b>STATE OF ILLINOIS DEPARTMENT OF TRANSPORTATION</b>	<b>EXISTING CONDITIONS AND REMOVAL PLAN WASHINGTON AVENUE</b>	F.A. RTE.	SECTION	COUNTY	TOTAL SHEET NO.
	PLOT SCALE = 20'	DRAWN - CJM	REVISED -			12-00051-00-SW	LIVINGSTON	40	12
PLOT DATE = 2/22/2013	CHECKED - REH	REVISED -	CONTRACT NO. 87547						
	DATE - 02/08/13	REVISED -	ILLINOIS FED. AID PROJECT						
					SCALE:	SHEET NO. 1 OF 5 SHEETS : STA. 1+00.00 TO STA. 6+95.51			