


FILED	SURVEYED	DATE
SHEET	PLOTTED	
ROUTE MARK	TEMPERATURE	
AREAS	CHECKED	
NO.		

DESIGNED	BY	DATE
DRAWN		
CHECKED		
DATE		

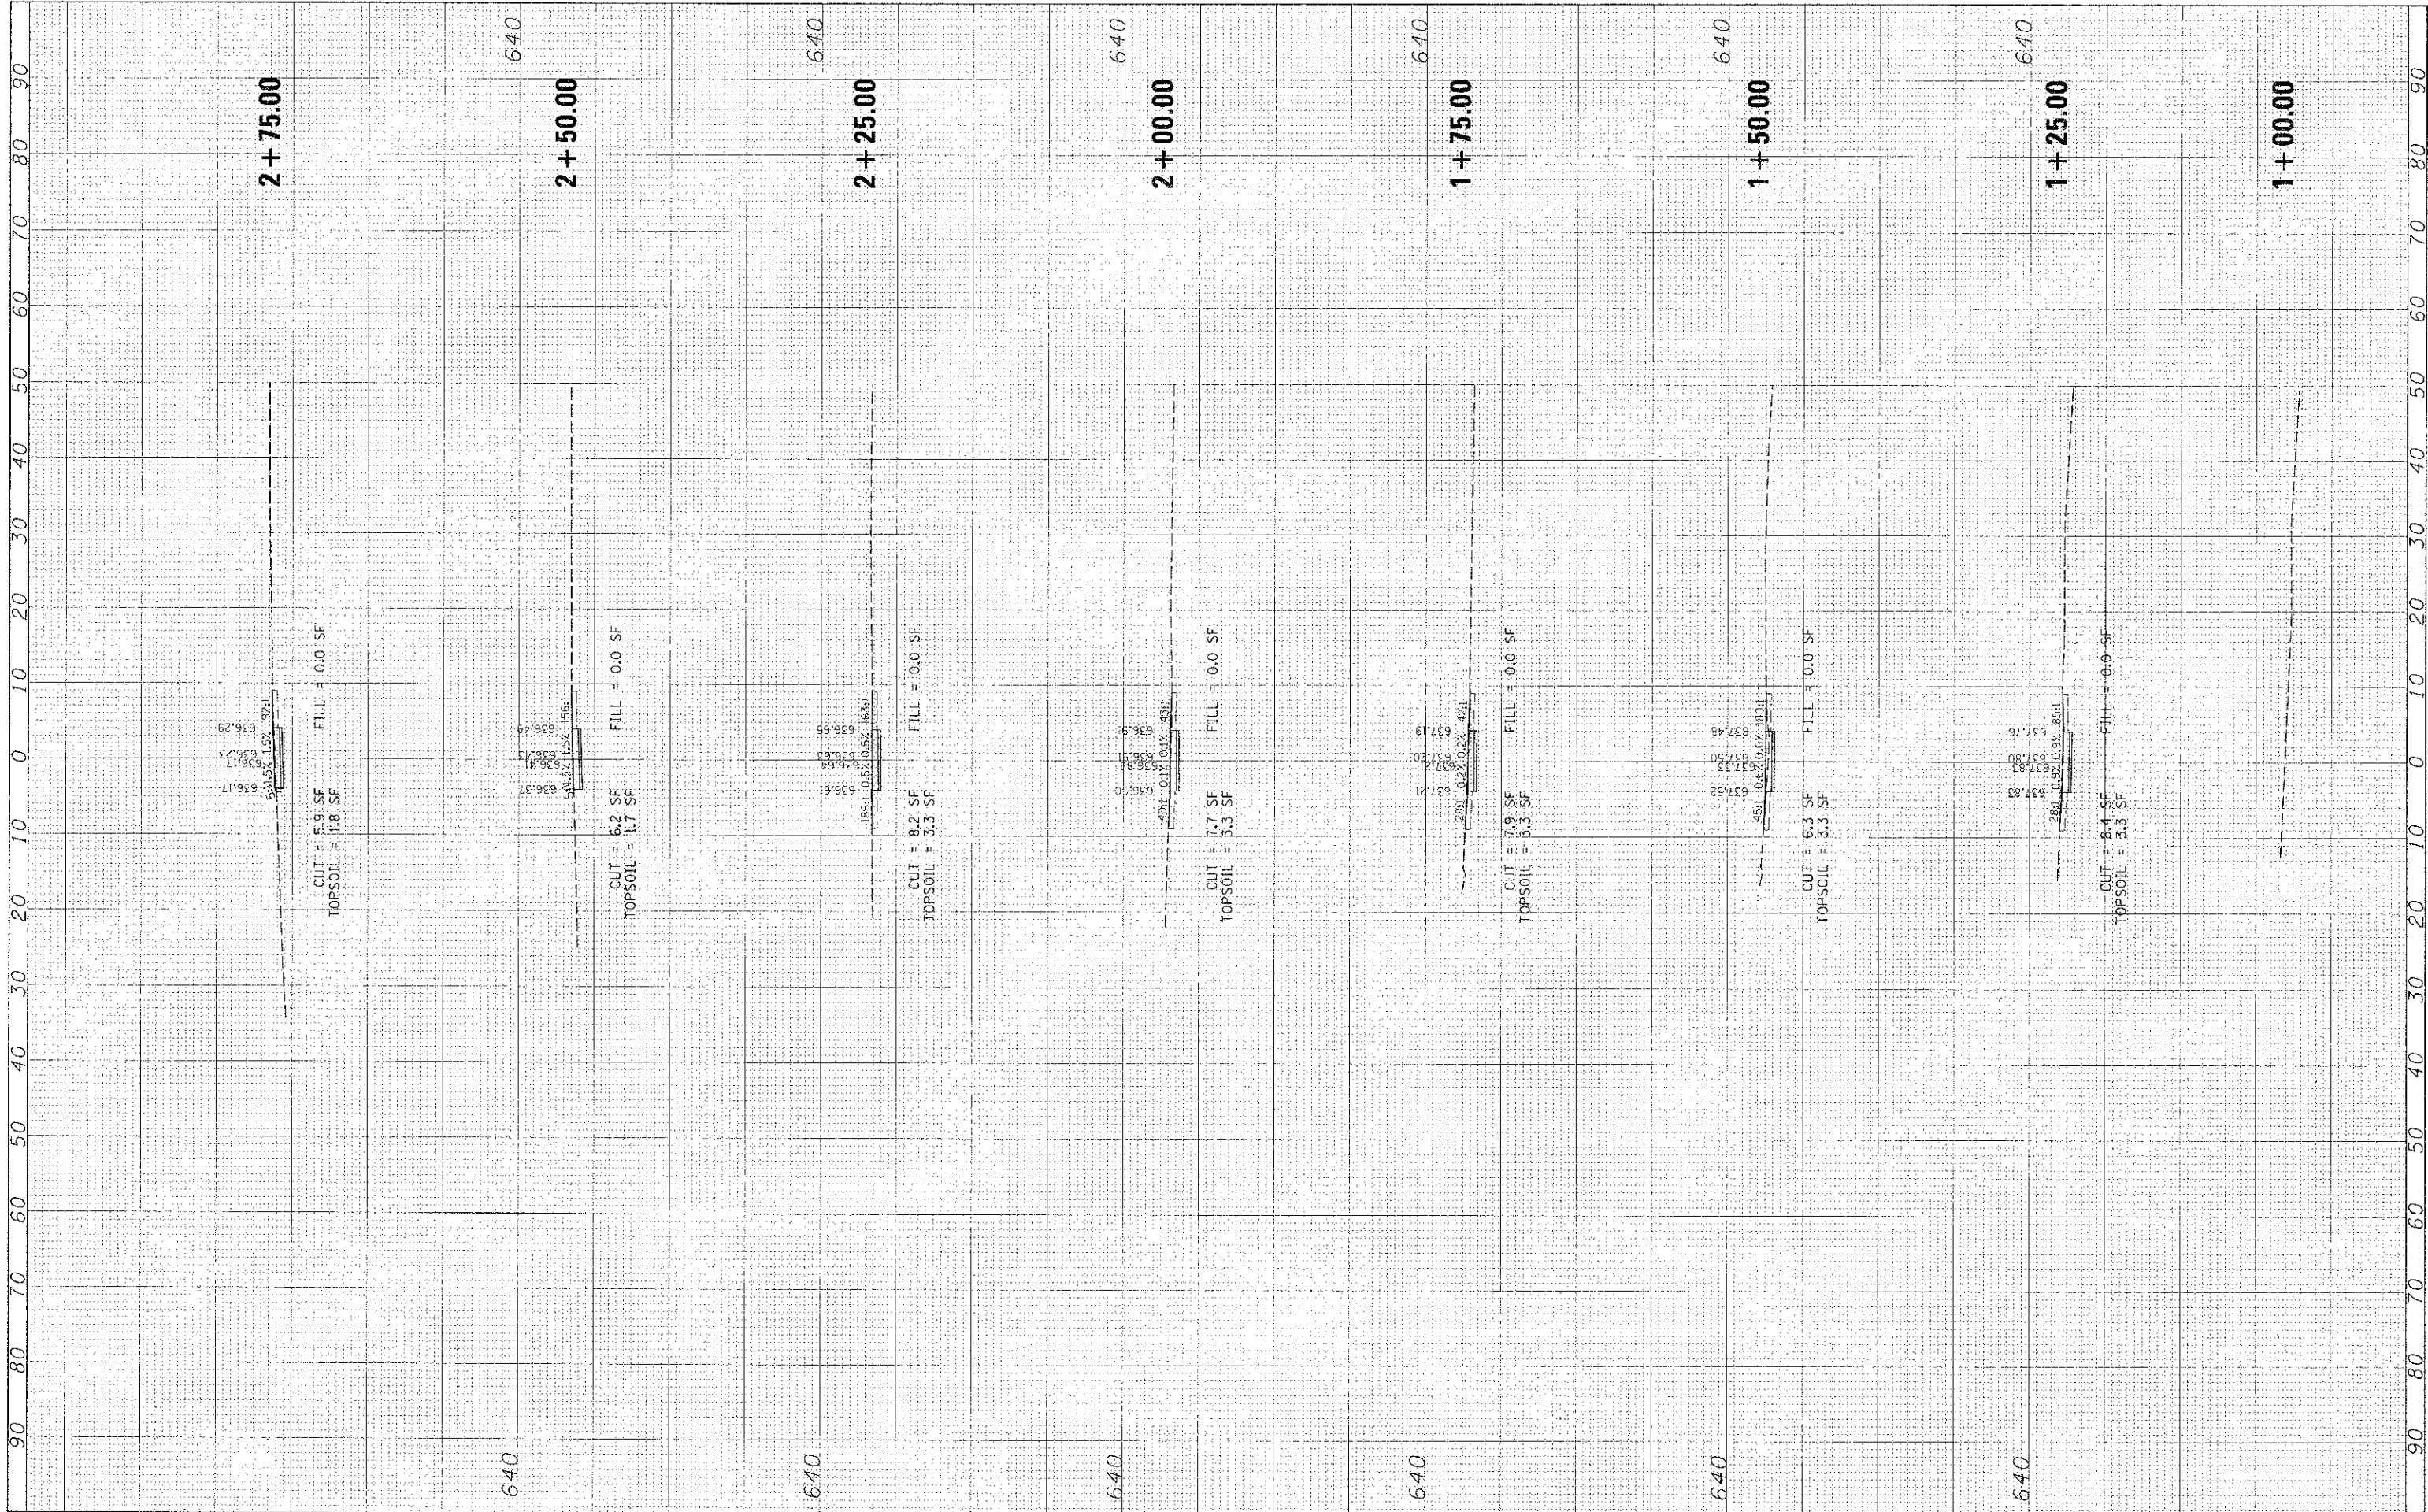

FILE NAME: \\s01\wright\10193498\0322\CV\1\KLS_wg\CHL.dgn
 USER NAME: CMCDL\LOM
 PLOT SCALE: 1" = 10'
 PLOT DATE: 2/22/03

DESIGNED: _____
 DRAWN: _____
 CHECKED: _____
 DATE: 02/08/13

REVISED: _____
 REVISED: _____
 REVISED: _____
 REVISED: _____

**STATE OF ILLINOIS
 DEPARTMENT OF TRANSPORTATION**

**CROSS SECTIONS
 WASHINGTON STREET**

SCALE: 1" = 10' SHEET NO. 1 OF 16 SHEETS STA. 1+00.00 TO STA. 2+75.00

F.A. RTE.	SECTION	COUNTY	TOTAL SHEETS	SHEET NO.
	12-00051-00-5W	LIVINGSTON	40	25
CONTRACT NO. 875-47				
ILLINOIS FED. AID PROJECT				