


FILED \_\_\_\_\_ BY \_\_\_\_\_ DATE \_\_\_\_\_  
 SURVEY \_\_\_\_\_  
 NOTE BOOK \_\_\_\_\_  
 REVISIONS \_\_\_\_\_  
 DESIGNED \_\_\_\_\_

PROJECT: \_\_\_\_\_  
 SURVEY: \_\_\_\_\_  
 NOTE BOOK: \_\_\_\_\_  
 REVISIONS: \_\_\_\_\_  
 DESIGNED: \_\_\_\_\_

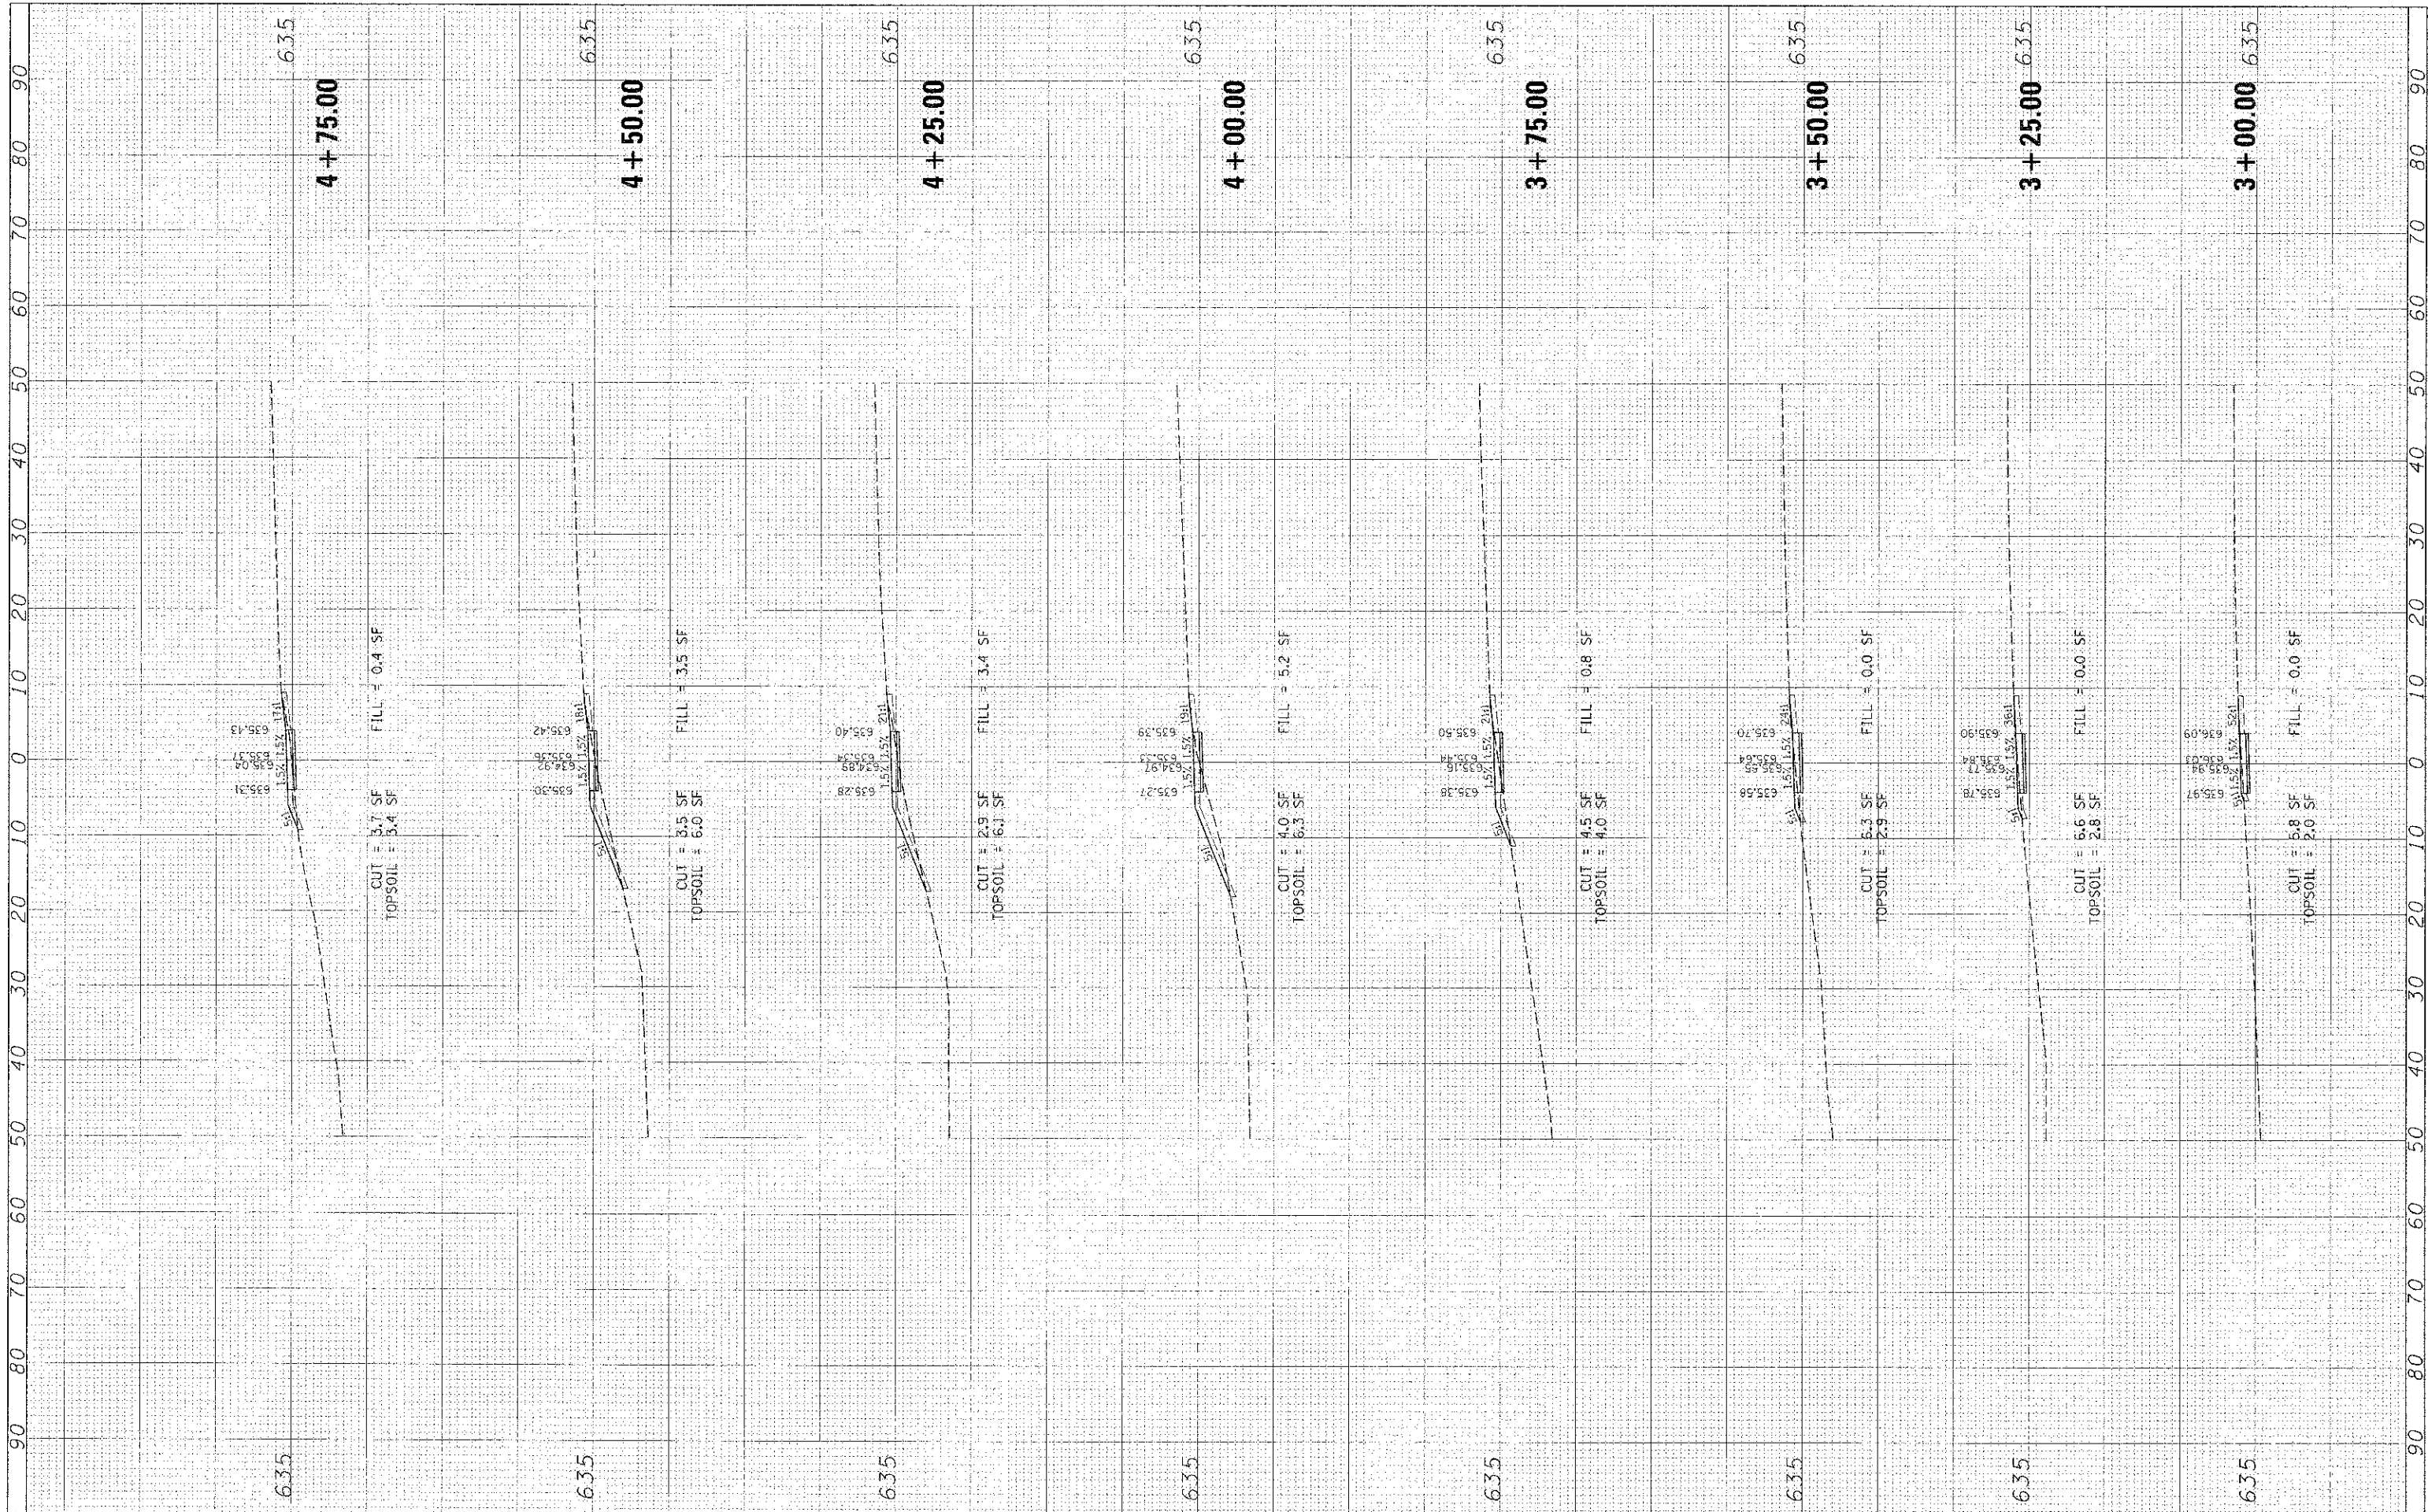

FILE NAME: \\s:\d\ghs\0923\999\032\AC\1\1\KS\_w9GH.dgn  
 USER NAME: CINCILLIUM  
 DESIGNED: \_\_\_\_\_  
 DRAWN: \_\_\_\_\_  
 CHECKED: \_\_\_\_\_  
 DATE: 02/08/13

SCALE: 1" = 10'  
 DATE: 2/7/2013

DESIGNED: \_\_\_\_\_  
 DRAWN: \_\_\_\_\_  
 CHECKED: \_\_\_\_\_  
 DATE: 02/08/13

REVISED: \_\_\_\_\_  
 REVISED: \_\_\_\_\_  
 REVISED: \_\_\_\_\_  
 REVISED: \_\_\_\_\_

**STATE OF ILLINOIS**  
**DEPARTMENT OF TRANSPORTATION**

SCALE: 1" = 10'    SHEET NO. 2 OF 16 SHEETS    STA. 3+00.00 TO STA. 4+75.00

**CROSS SECTIONS**  
**WASHINGTON STREET**

F.A. RTE.	SECTION	COUNTY	TOTAL SHEETS	SHEET NO.
	12-00051-00-SW	LIVINGSTON	40	26
CONTRACT NO. 87547			ILLINOIS FED. AID PROJECT	