


DATE	BY	CHK
SURVEY	SURVEY	SURVEY
NOTE BOOK	NOTE BOOK	NOTE BOOK
NO.	NO.	NO.

DATE	BY	CHK
SURVEY	SURVEY	SURVEY
NOTE BOOK	NOTE BOOK	NOTE BOOK
NO.	NO.	NO.

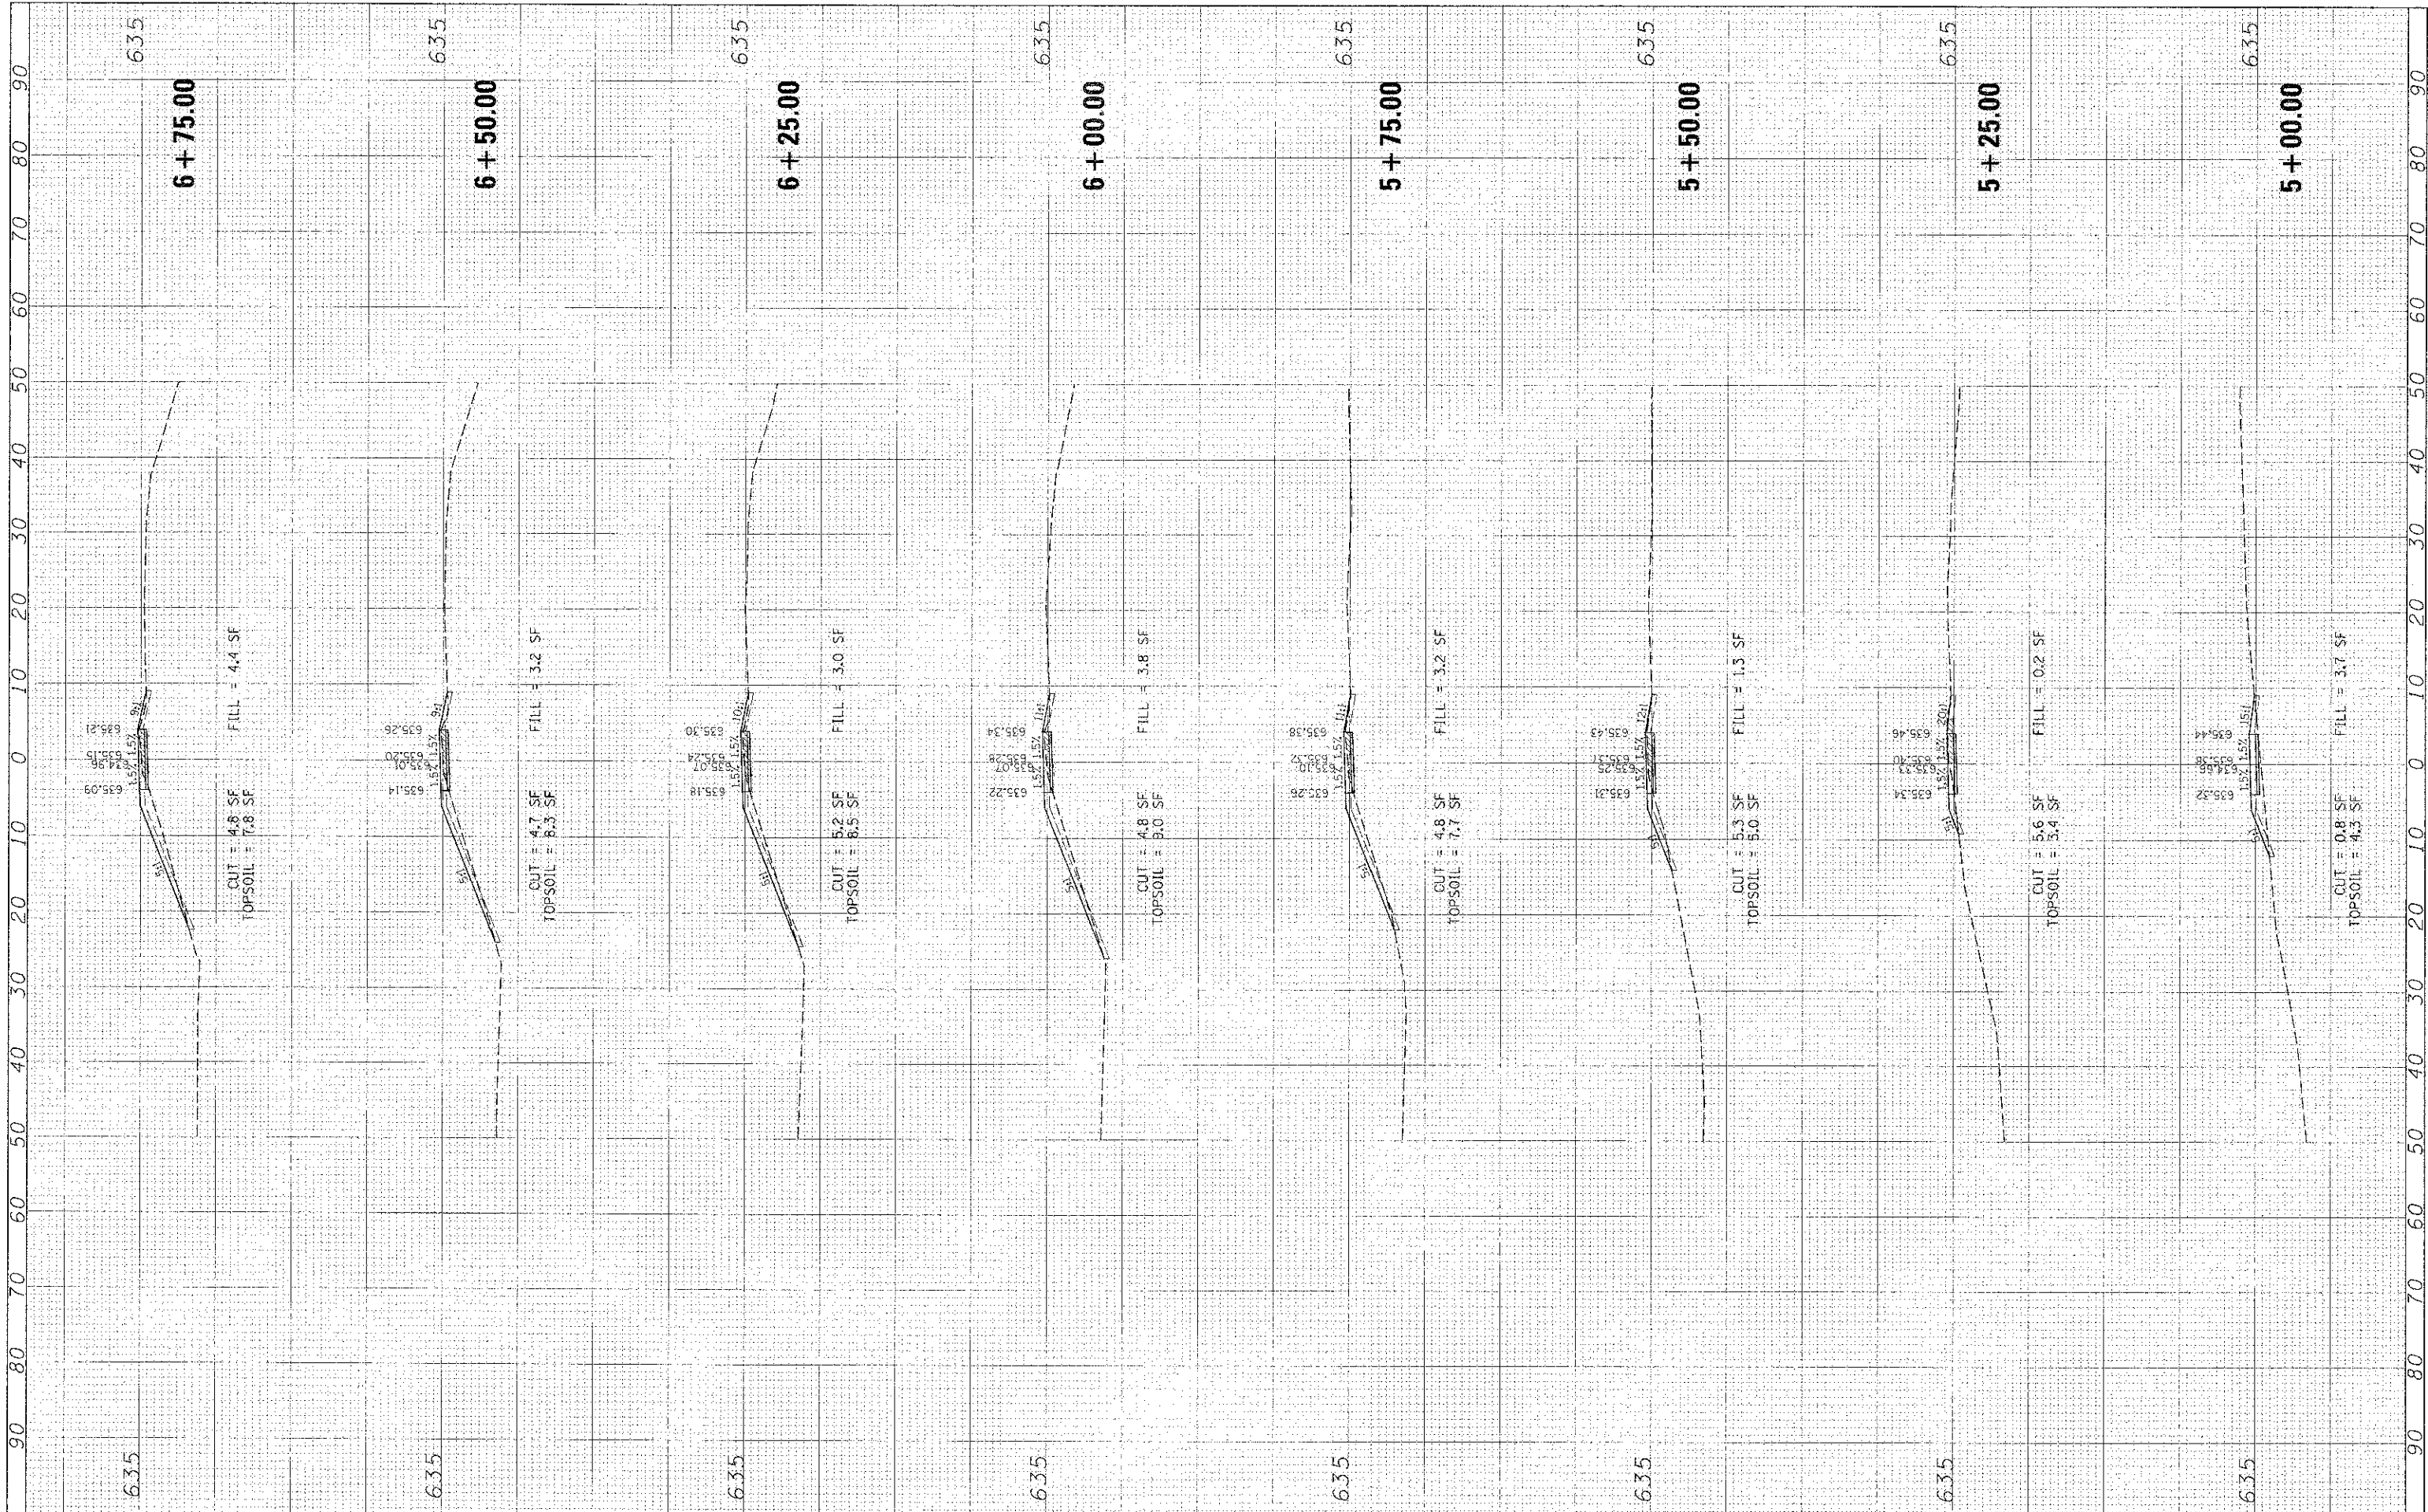

FILE NAME = X:\Projects\12-00051-00-SW\12-00051-00-SW-WASH1.dwg

USER NAME = CMCCD...GM
 PLOT SCALE = 1" = 10'
 PLOT DATE = 2/7/2013

DESIGNED -
 DRAWN -
 CHECKED -
 DATE = 02/08/13

REVISED -
 REVISED -
 REVISED -
 REVISED -

STATE OF ILLINOIS
 DEPARTMENT OF TRANSPORTATION

CROSS SECTIONS
 WASHINGTON STREET

SCALE: 1" = 10' SHEET NO. 3 OF 16 SHEETS STA. 5+00.00 TO STA. 6+75.00

F.A. RTE.	SECTION	COUNTY	TOTAL SHEET NO.
	12-00051-00-SW	LIVINGSTON	40
			27
			CONTRACT NO. 87547
ILLINOIS FED. AID PROJECT			