


DATE	6/13/13
BY	...
DESIGNED	...
DRAWN	...
CHECKED	...
DATE	02/08/13

PROGRAM	...
DATE	...
BY	...
DESIGNED	...
DRAWN	...
CHECKED	...
DATE	...

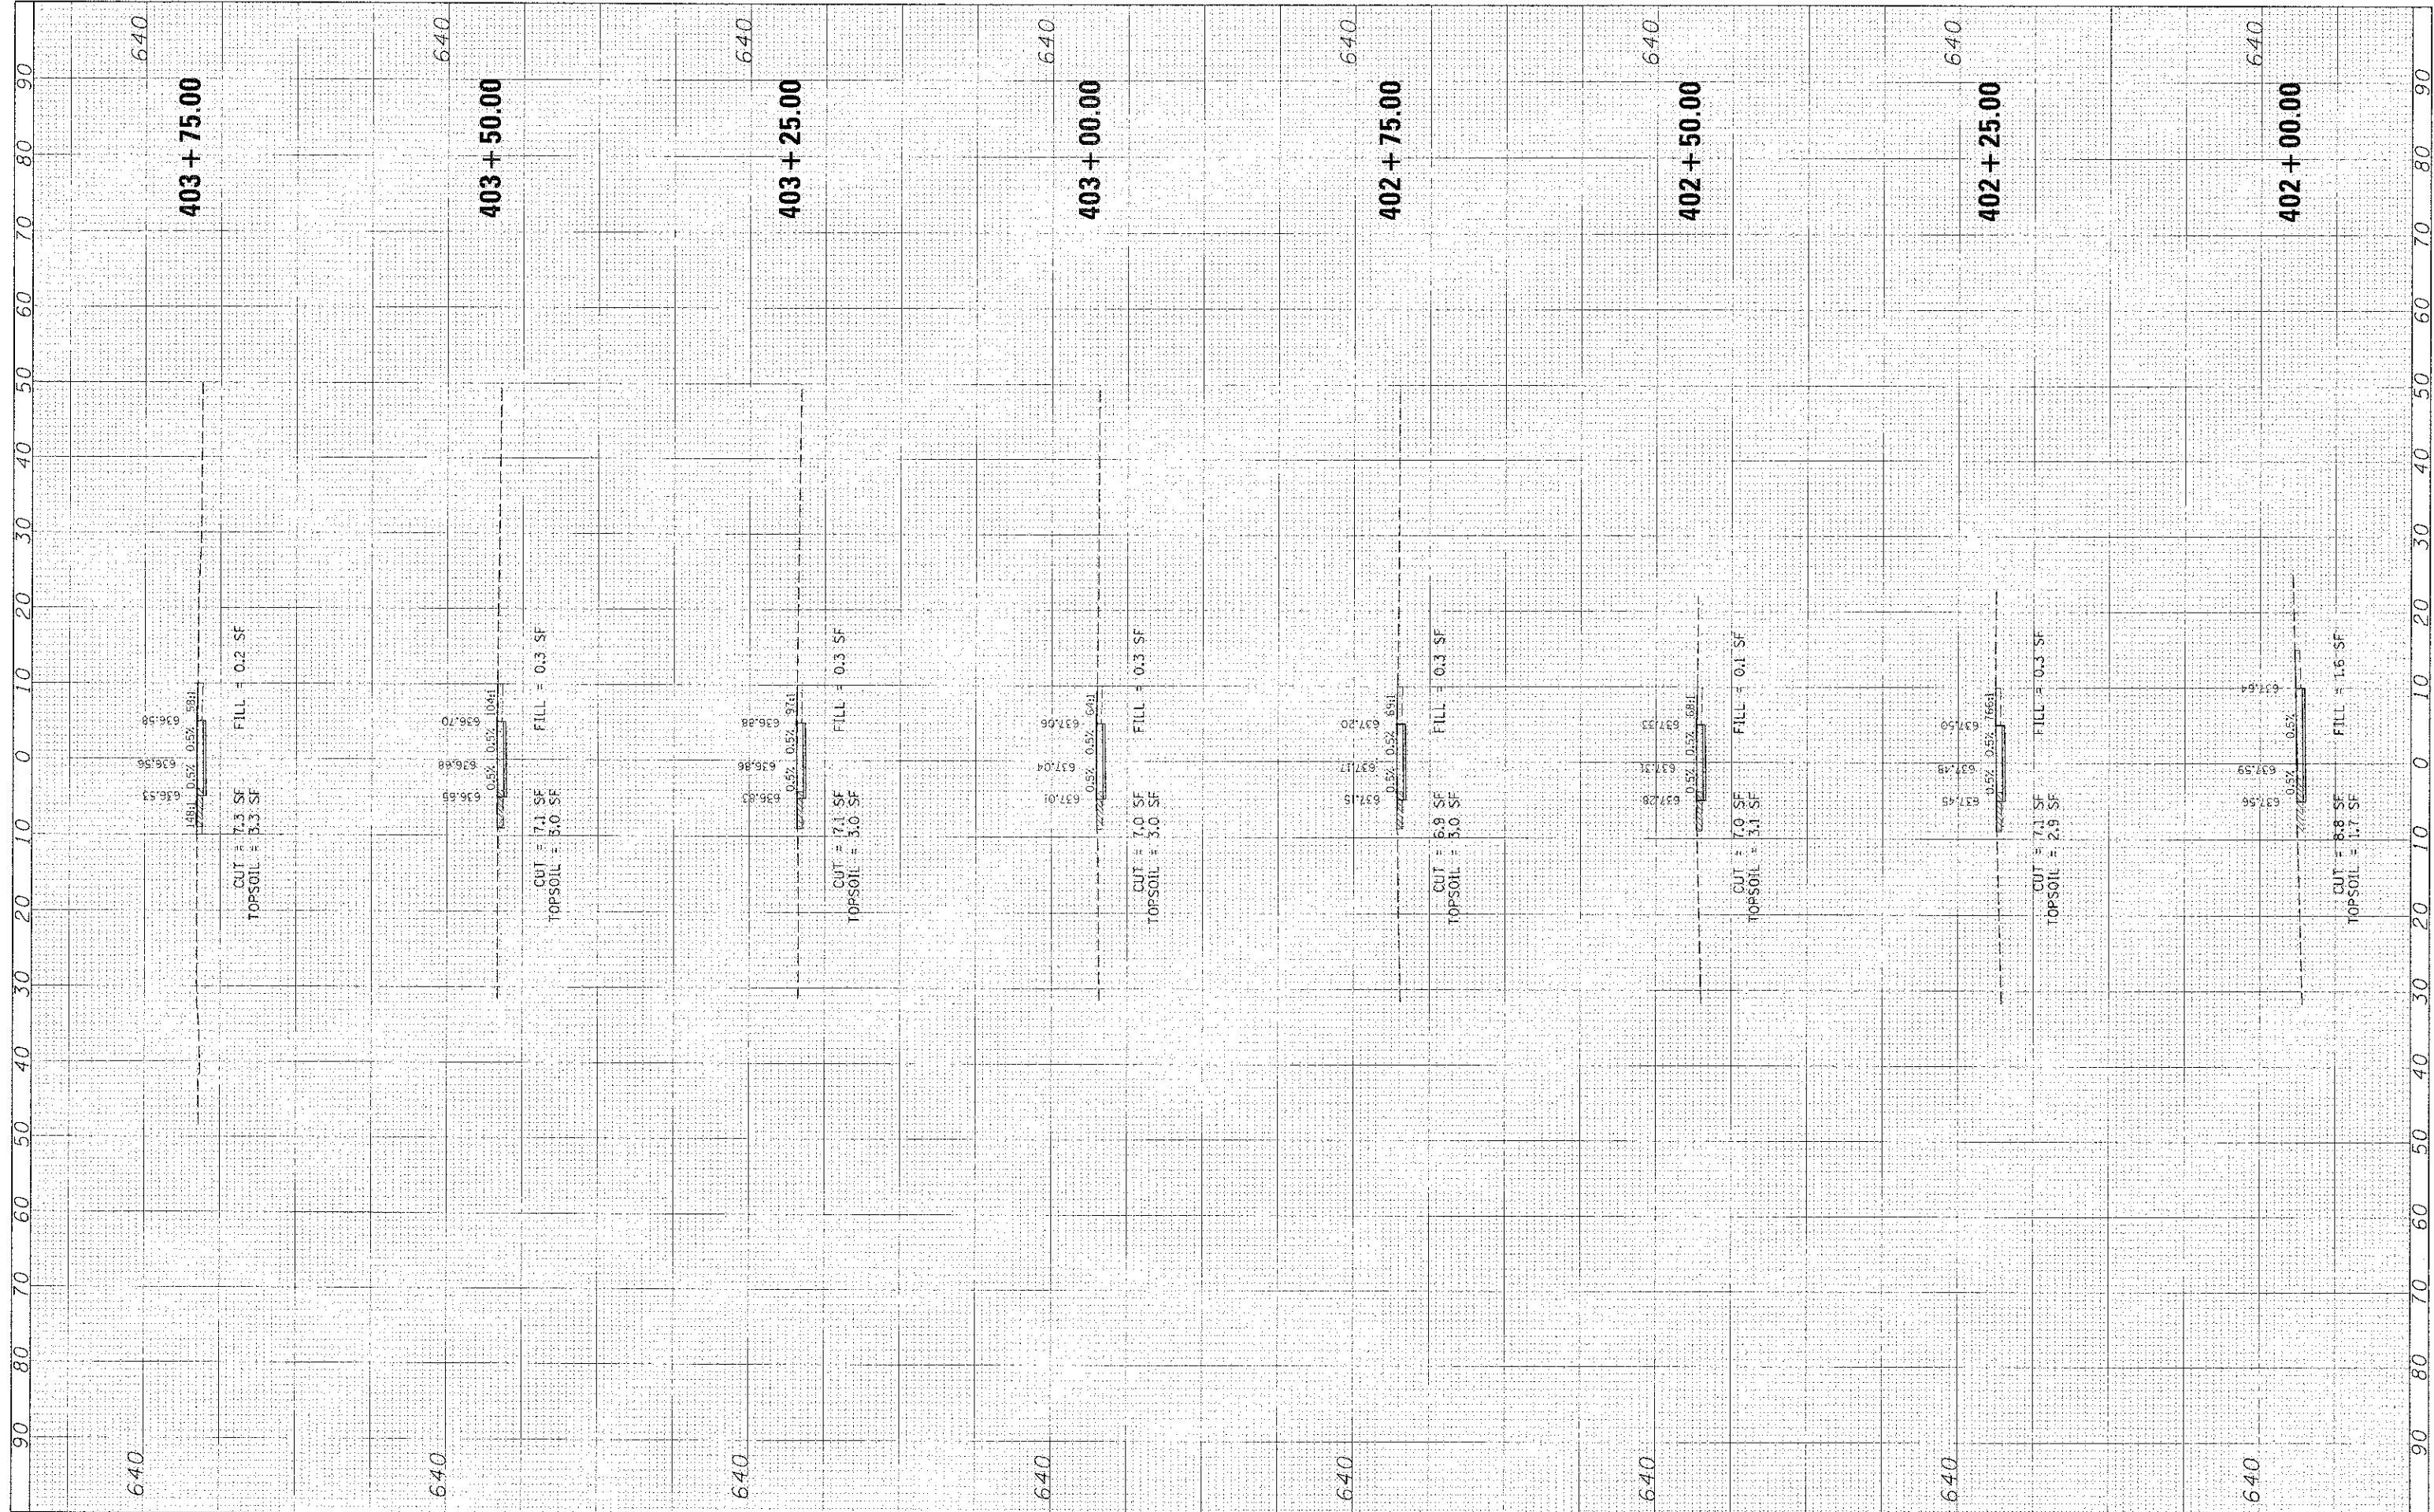

FILE NAME = X:\Design\02230908\02\AC\Drawings\ASh2.dgn  
 USER NAME = CMCCOLLUM  
 PLT SCALE = 10'  
 PLOT DATE = 2/7/2013

DESIGNED	-
DRAWN	-
CHECKED	-
DATE	02/08/13

REVISED	-
REVISED	-
REVISED	-
REVISED	-

**STATE OF ILLINOIS  
DEPARTMENT OF TRANSPORTATION**

SCALE: 1" = 10'  
 SHEET NO. 6 OF 16 SHEETS  
 STA. 402+00.00 TO STA. 403+75.00

**CROSS SECTIONS  
REDBIRD LANE**

F.A. RTE.	SECTION	COUNTY	TOTAL SHEETS	SHEET NO.
	12-00051-00-SW	LIVINGSTON	40	30
			CONTRACT NO. 87547	
ILLINOIS FED. AID PROJECT				