


FILE	DATE
SHEET	BY
NOTE BOOK	
REVISIONS	

ORIGINAL	DATE
SLIP	
NOTE BOOK	
REVISIONS	

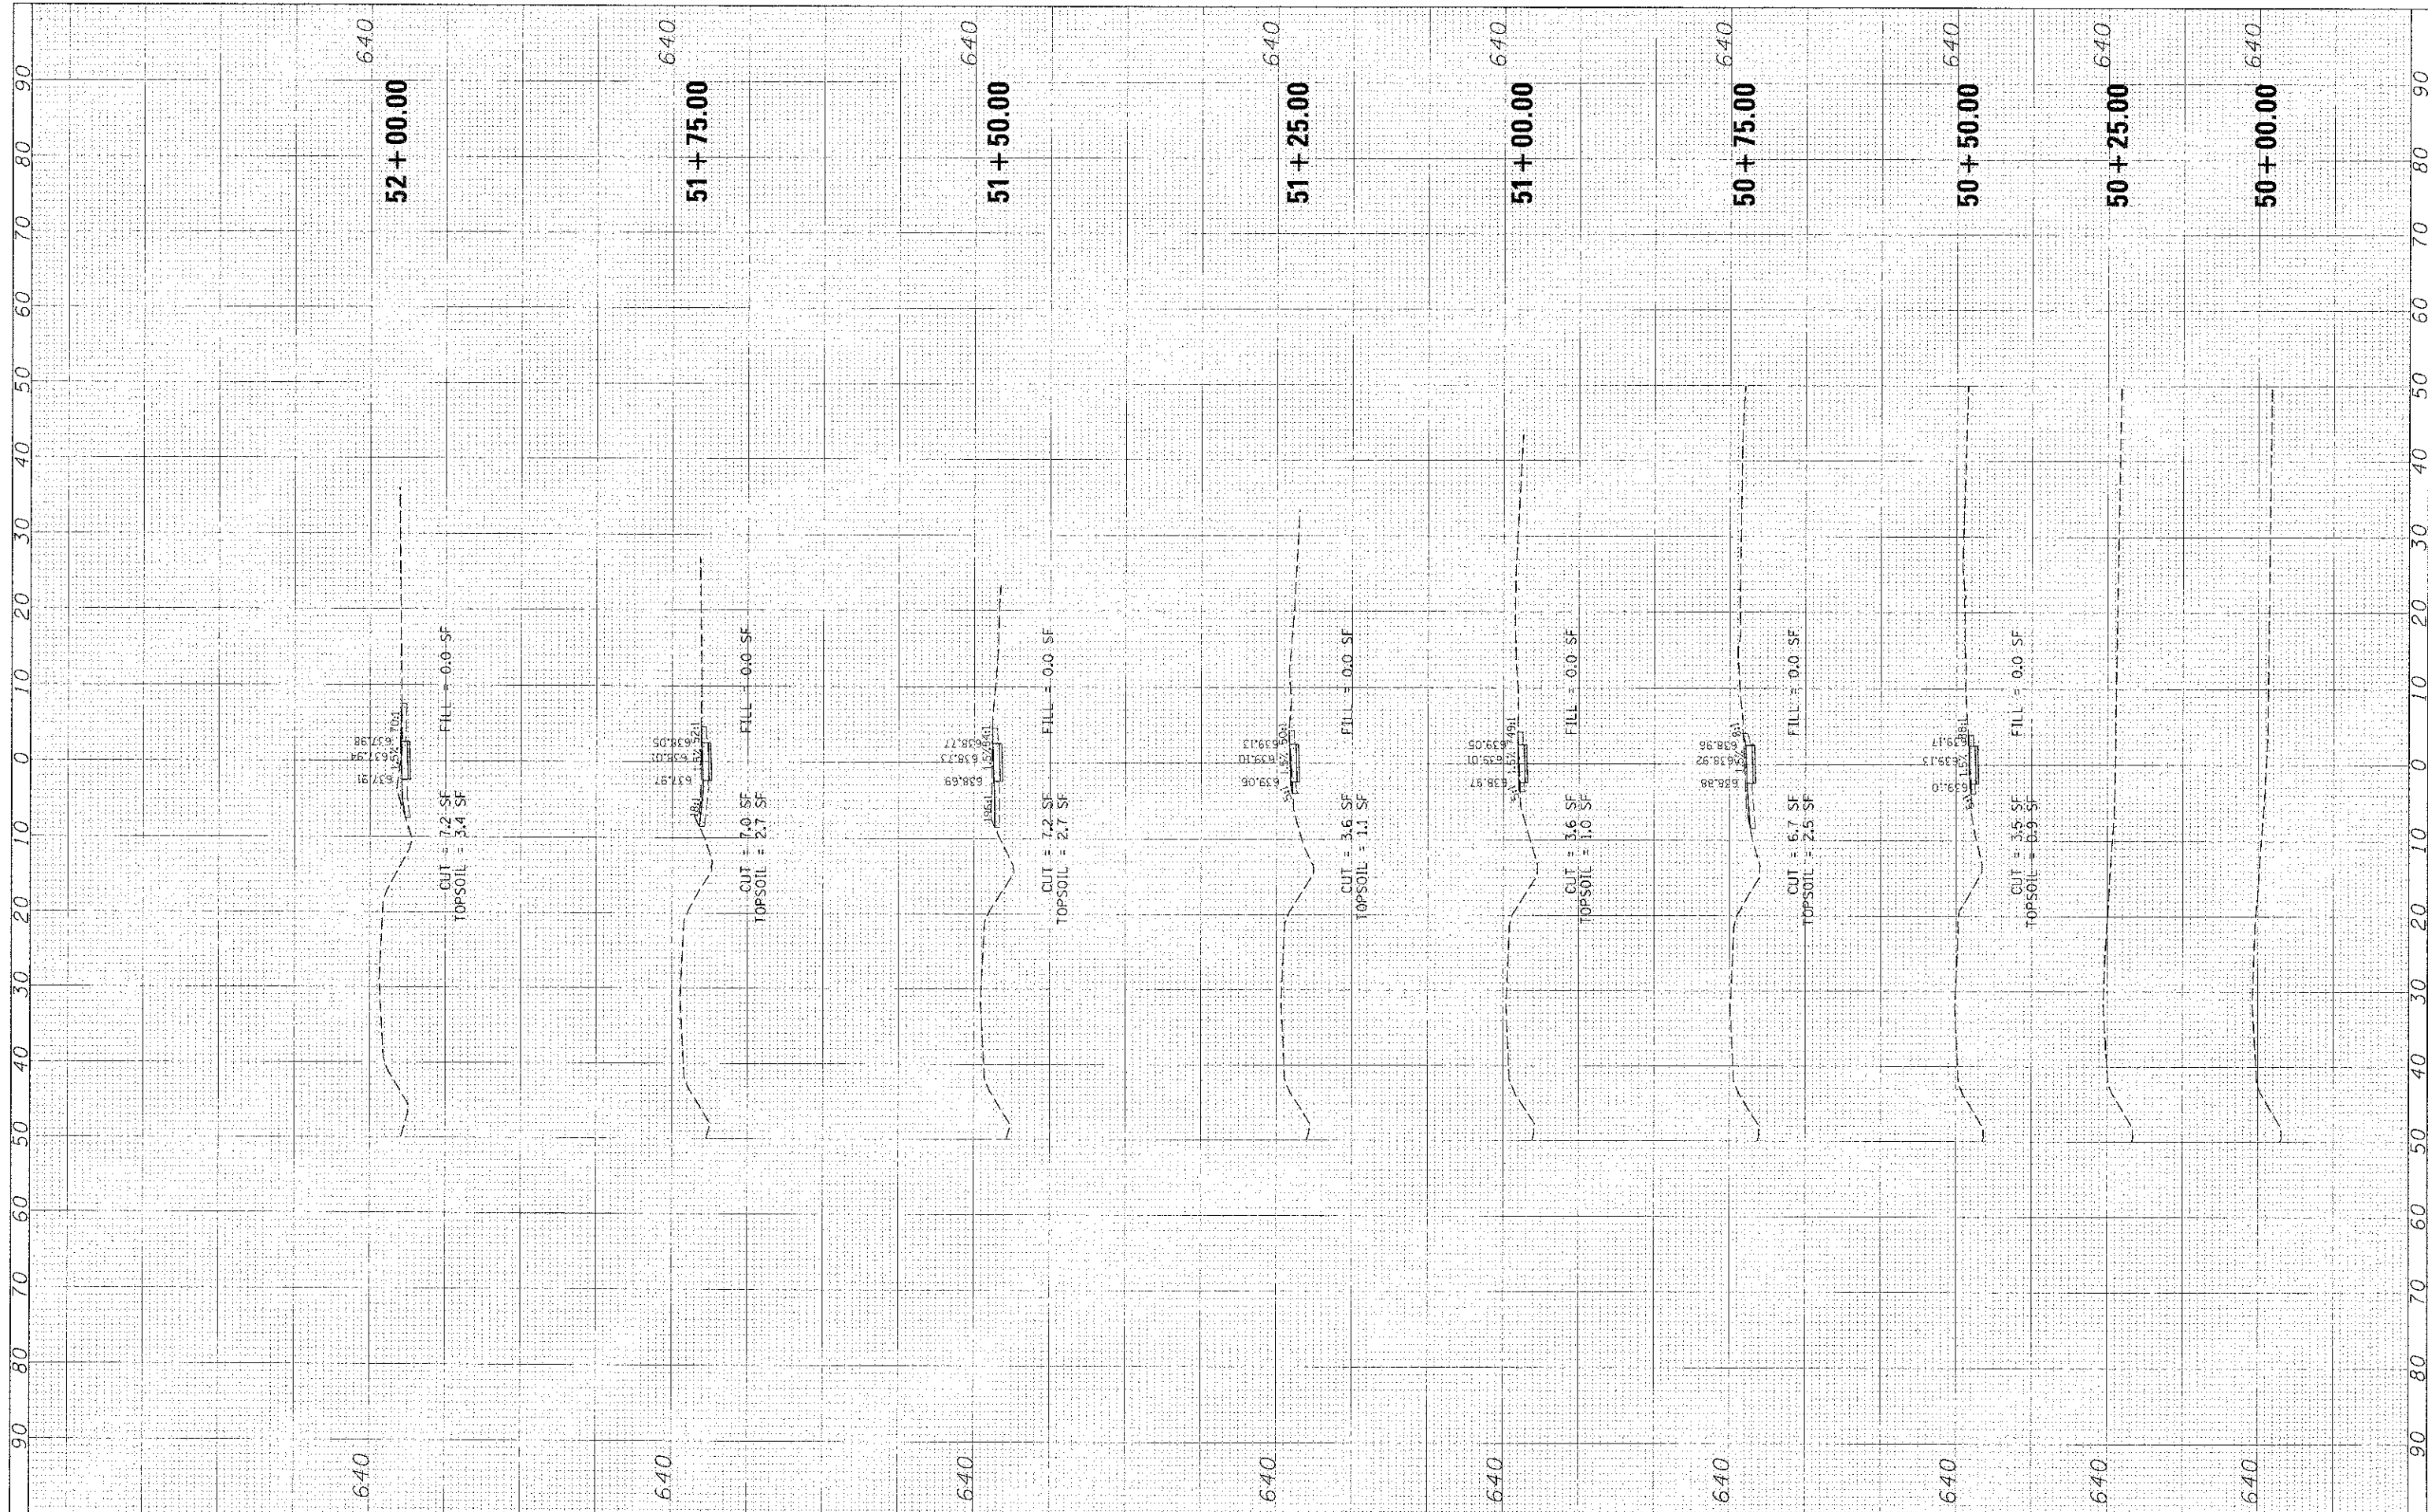

FILE NAME: X:\Projects\12-00051-00-5W\11\VS.COL\0401.dwg  
 USER NAME: CMCCOLL04  
 DESIGNED: -  
 DRAWN: -  
 CHECKED: -  
 DATE: 02/08/13

REVISIONS:  
 REVISION: -  
 REVISION: -  
 REVISION: -  
 REVISION: -

**STATE OF ILLINOIS  
 DEPARTMENT OF TRANSPORTATION**

**CROSS SECTIONS  
 COLUMBIA STREET**

SCALE: 1" = 10' SHEET NO. 8 OF 16 SHEETS STA. 50+00.00 TO STA. 52+00.00

F.A. R.T.E.	SECTION	COUNTY	TOTAL SHEETS	SHEET NO.
	12-00051-00-5W	LIVINGSTON	40	32
CONTRACT NO. 875471				
ILLINOIS FED. AID PROJECT				