


FINAL SURVEY
 SURVEY
 PROPOSED
 NOTE BOOK
 MAPS
 AREAS CHECKED

PROJECT SURVEY
 SURVEY
 PROPOSED
 NOTE BOOK
 MAPS
 AREAS CHECKED

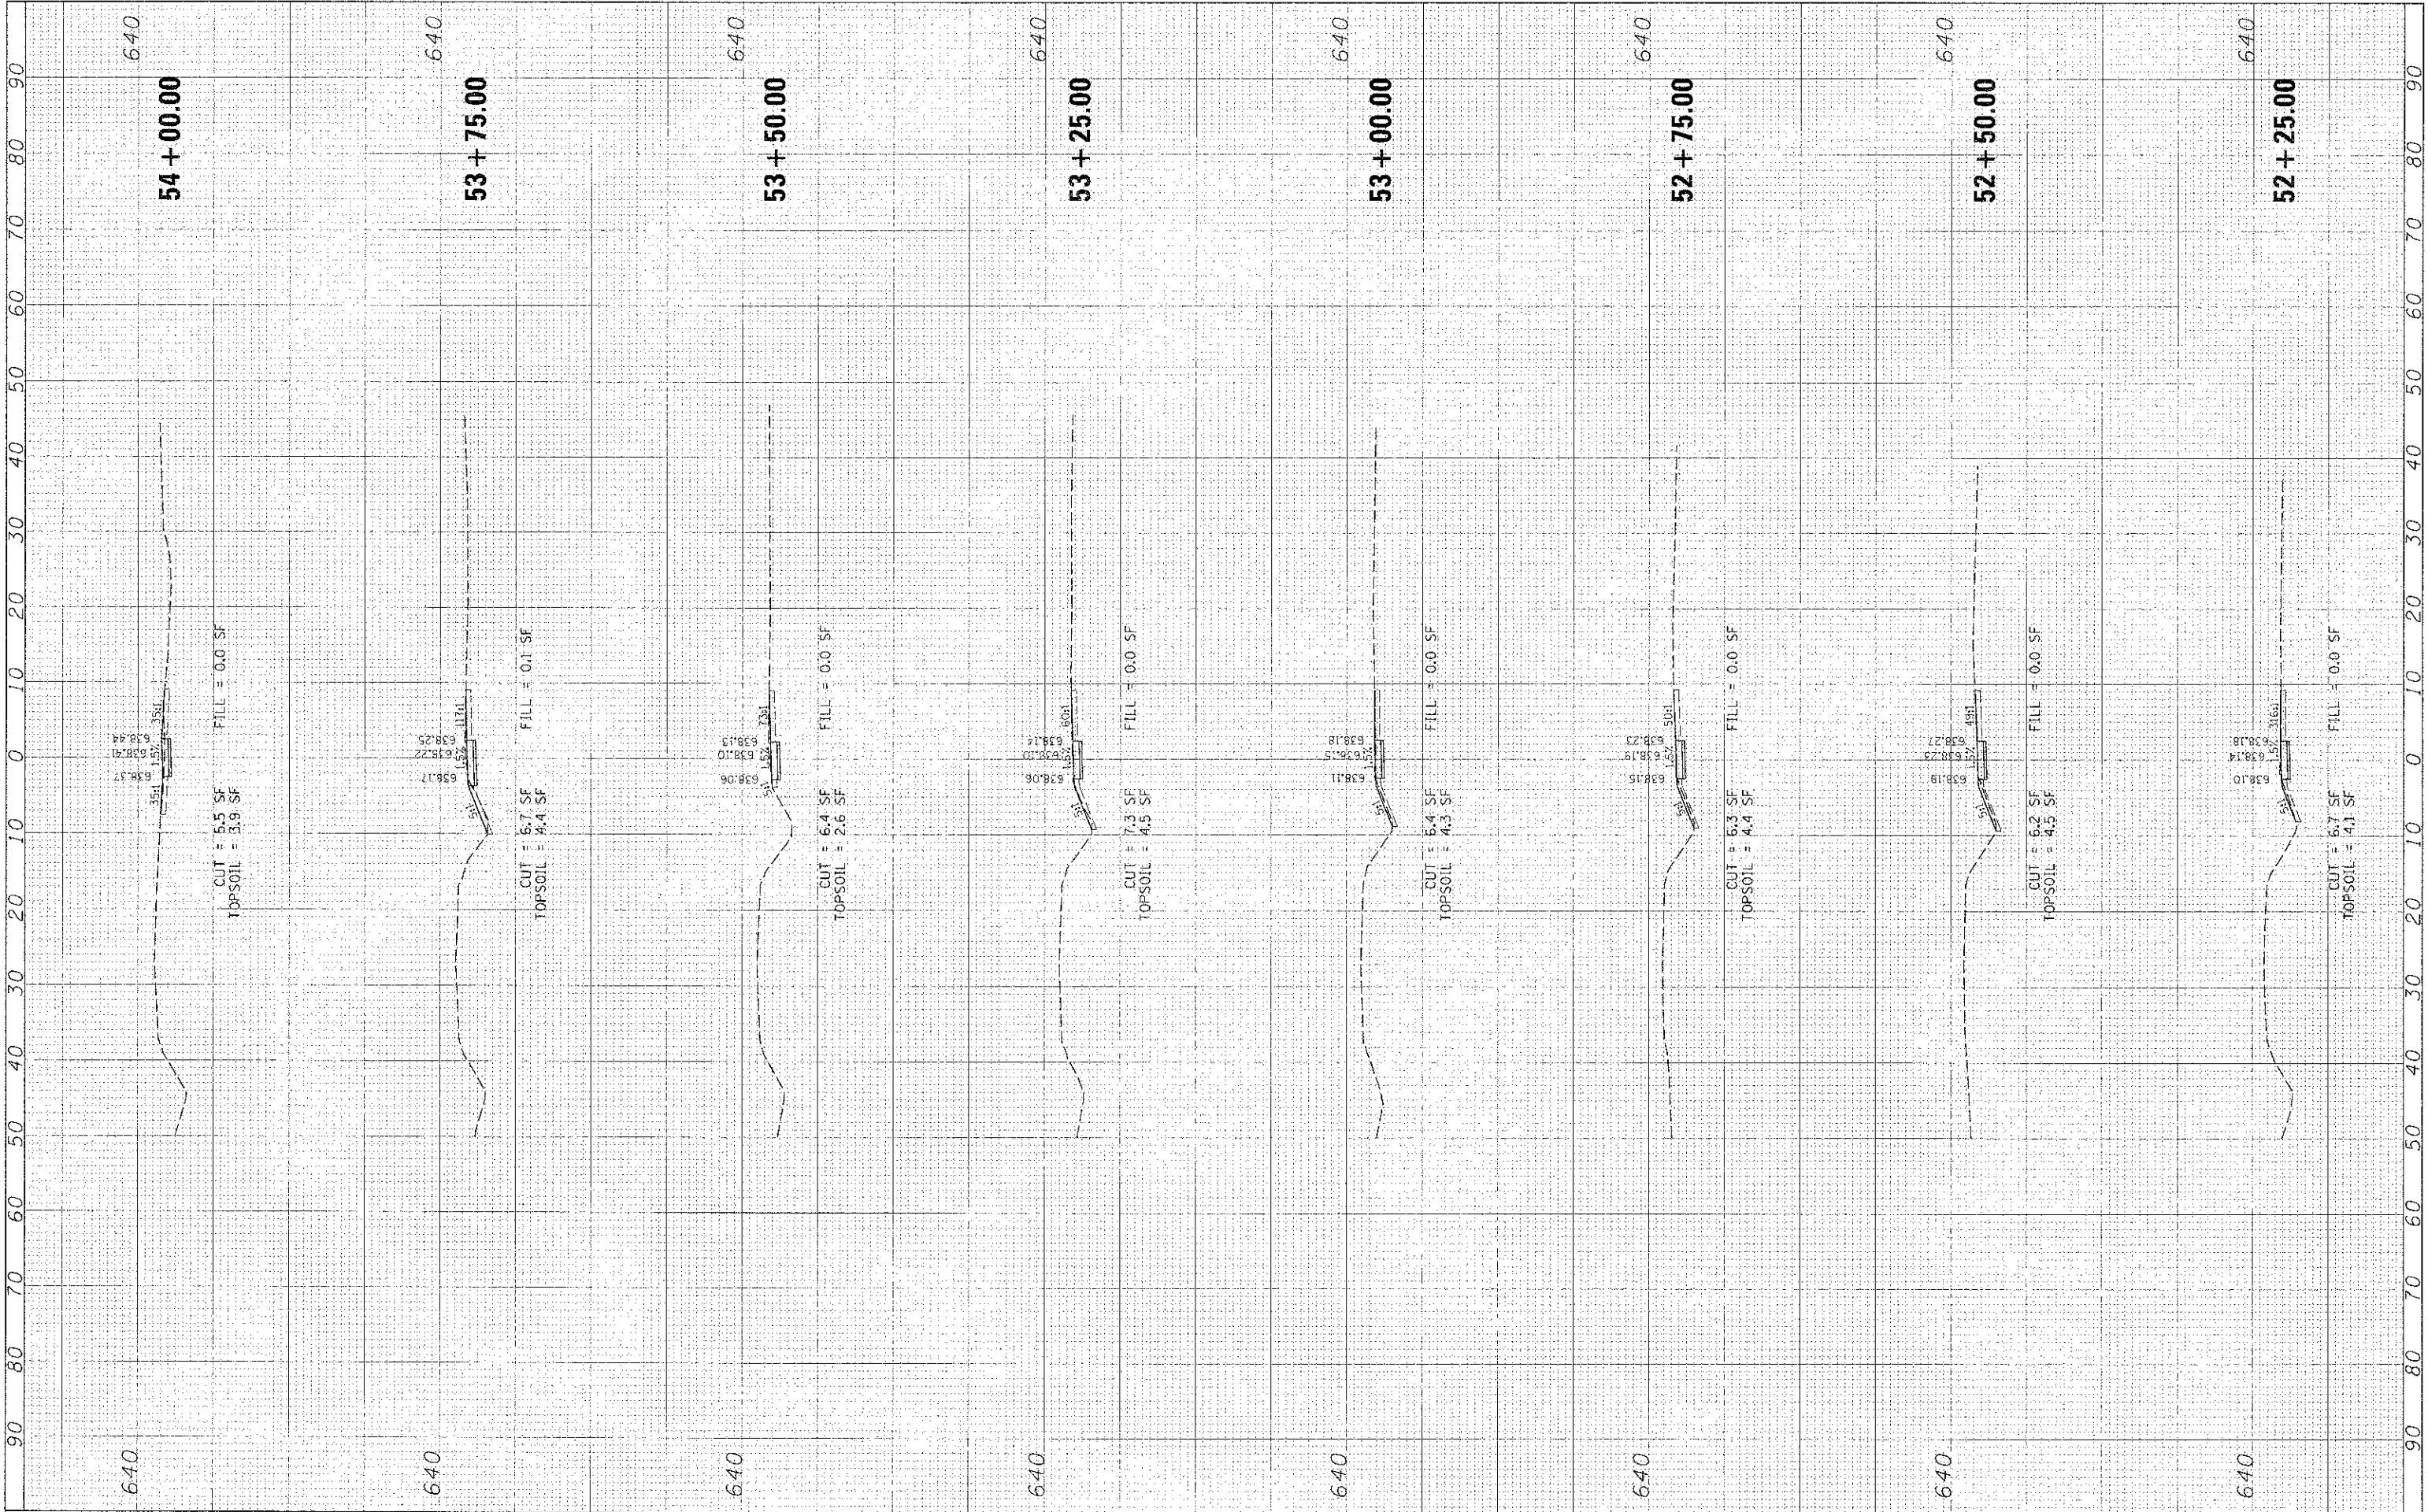

FILE NAME: X:\Dough\276332\RM124\Civil\XS\CUL1031A.dgn
 USER NAME: CMCDILLON
 PLOT SCALE: 1" = 10'
 PLOT DATE: 2/7/2013

DESIGNED -
 DRAWN -
 CHECKED -
 DATE: 02/08/13

REVISED -
 REVISED -
 REVISED -
 REVISED -

STATE OF ILLINOIS
 DEPARTMENT OF TRANSPORTATION

CROSS SECTIONS
 COLUMBIA STREET
 SCALE: 1" = 10'
 SHEET NO. 9 OF 16 SHEETS
 STA. 52+25.00 TO STA. 54+00.00

F.A. RTE.	SECTION	COUNTY	TOTAL SHEETS	SHEET NO.
	12-0051-00-SW	LIVINGSTON	40	33

CONTRACT NO. 875437
 ILLINOIS FED. AID PROJECT