


NO.	DATE
SURVEY	
PLANNING	
DESIGN	
CHECKED	
DATE	

DATE
DESIGNED
DRAWN
CHECKED
DATE

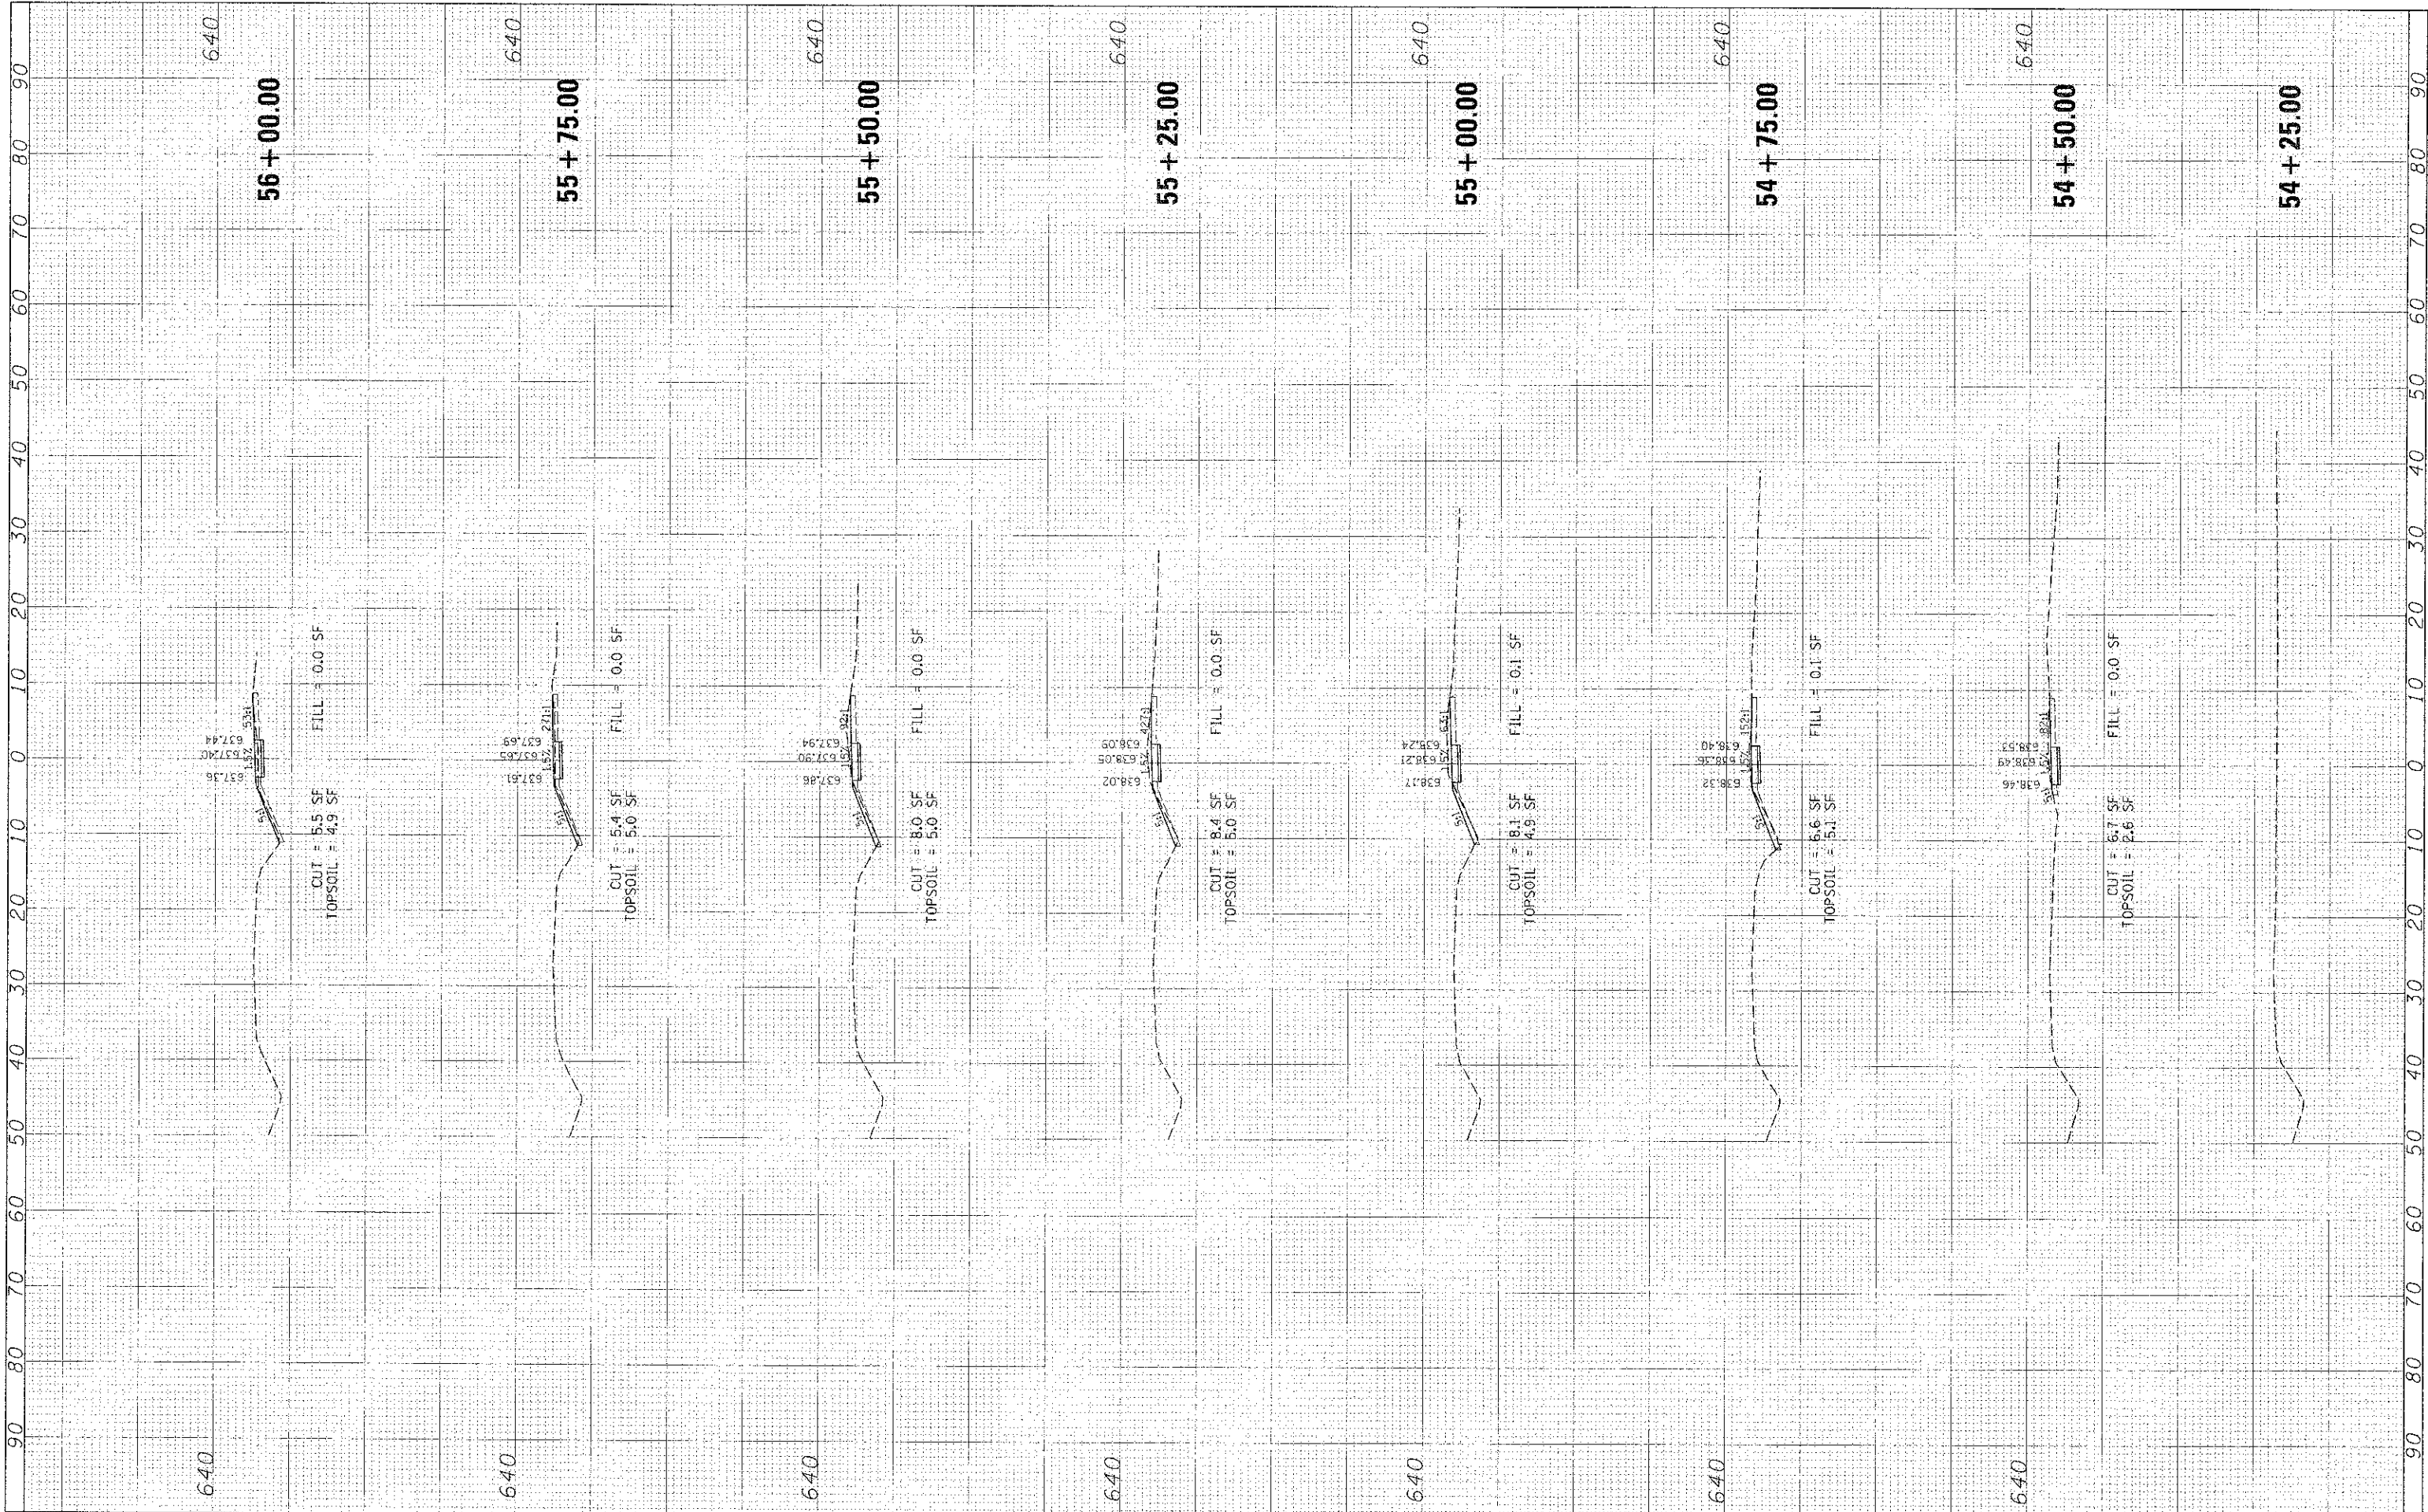

FILE NAME  
 X:\Dough\10%192700327\AC\1\X\5\COLLUM\13A.dwg

USER NAME - CMDCS.LDM  
 PLOT SCALE = 10'  
 PLOT DATE = 2/7/2013

DESIGNED  
 DRAWN  
 CHECKED  
 DATE 02/08/13

REVISED  
 REVISED  
 REVISED  
 REVISED

STATE OF ILLINOIS  
 DEPARTMENT OF TRANSPORTATION

CROSS SECTIONS  
 COLUMBIA STREET

SCALE: 1" = 10' SHEET NO. 10 OF 16 SHEETS STA. 55+25.00 TO STA. 56+00.00

F.A. RTE.	SECTION	COUNTY	TOTAL SHEETS	SHEET NO.
	12-00051-00-SW	LIVINGSTON	40	34
CONTRACT NO. 87547				

ILLINOIS FED. AID PROJECT