


TIME	DATE
STARTED	3/13/13
STOPPED	
RESTARTED	
FINISHED	

DATE	BY
3/13/13	

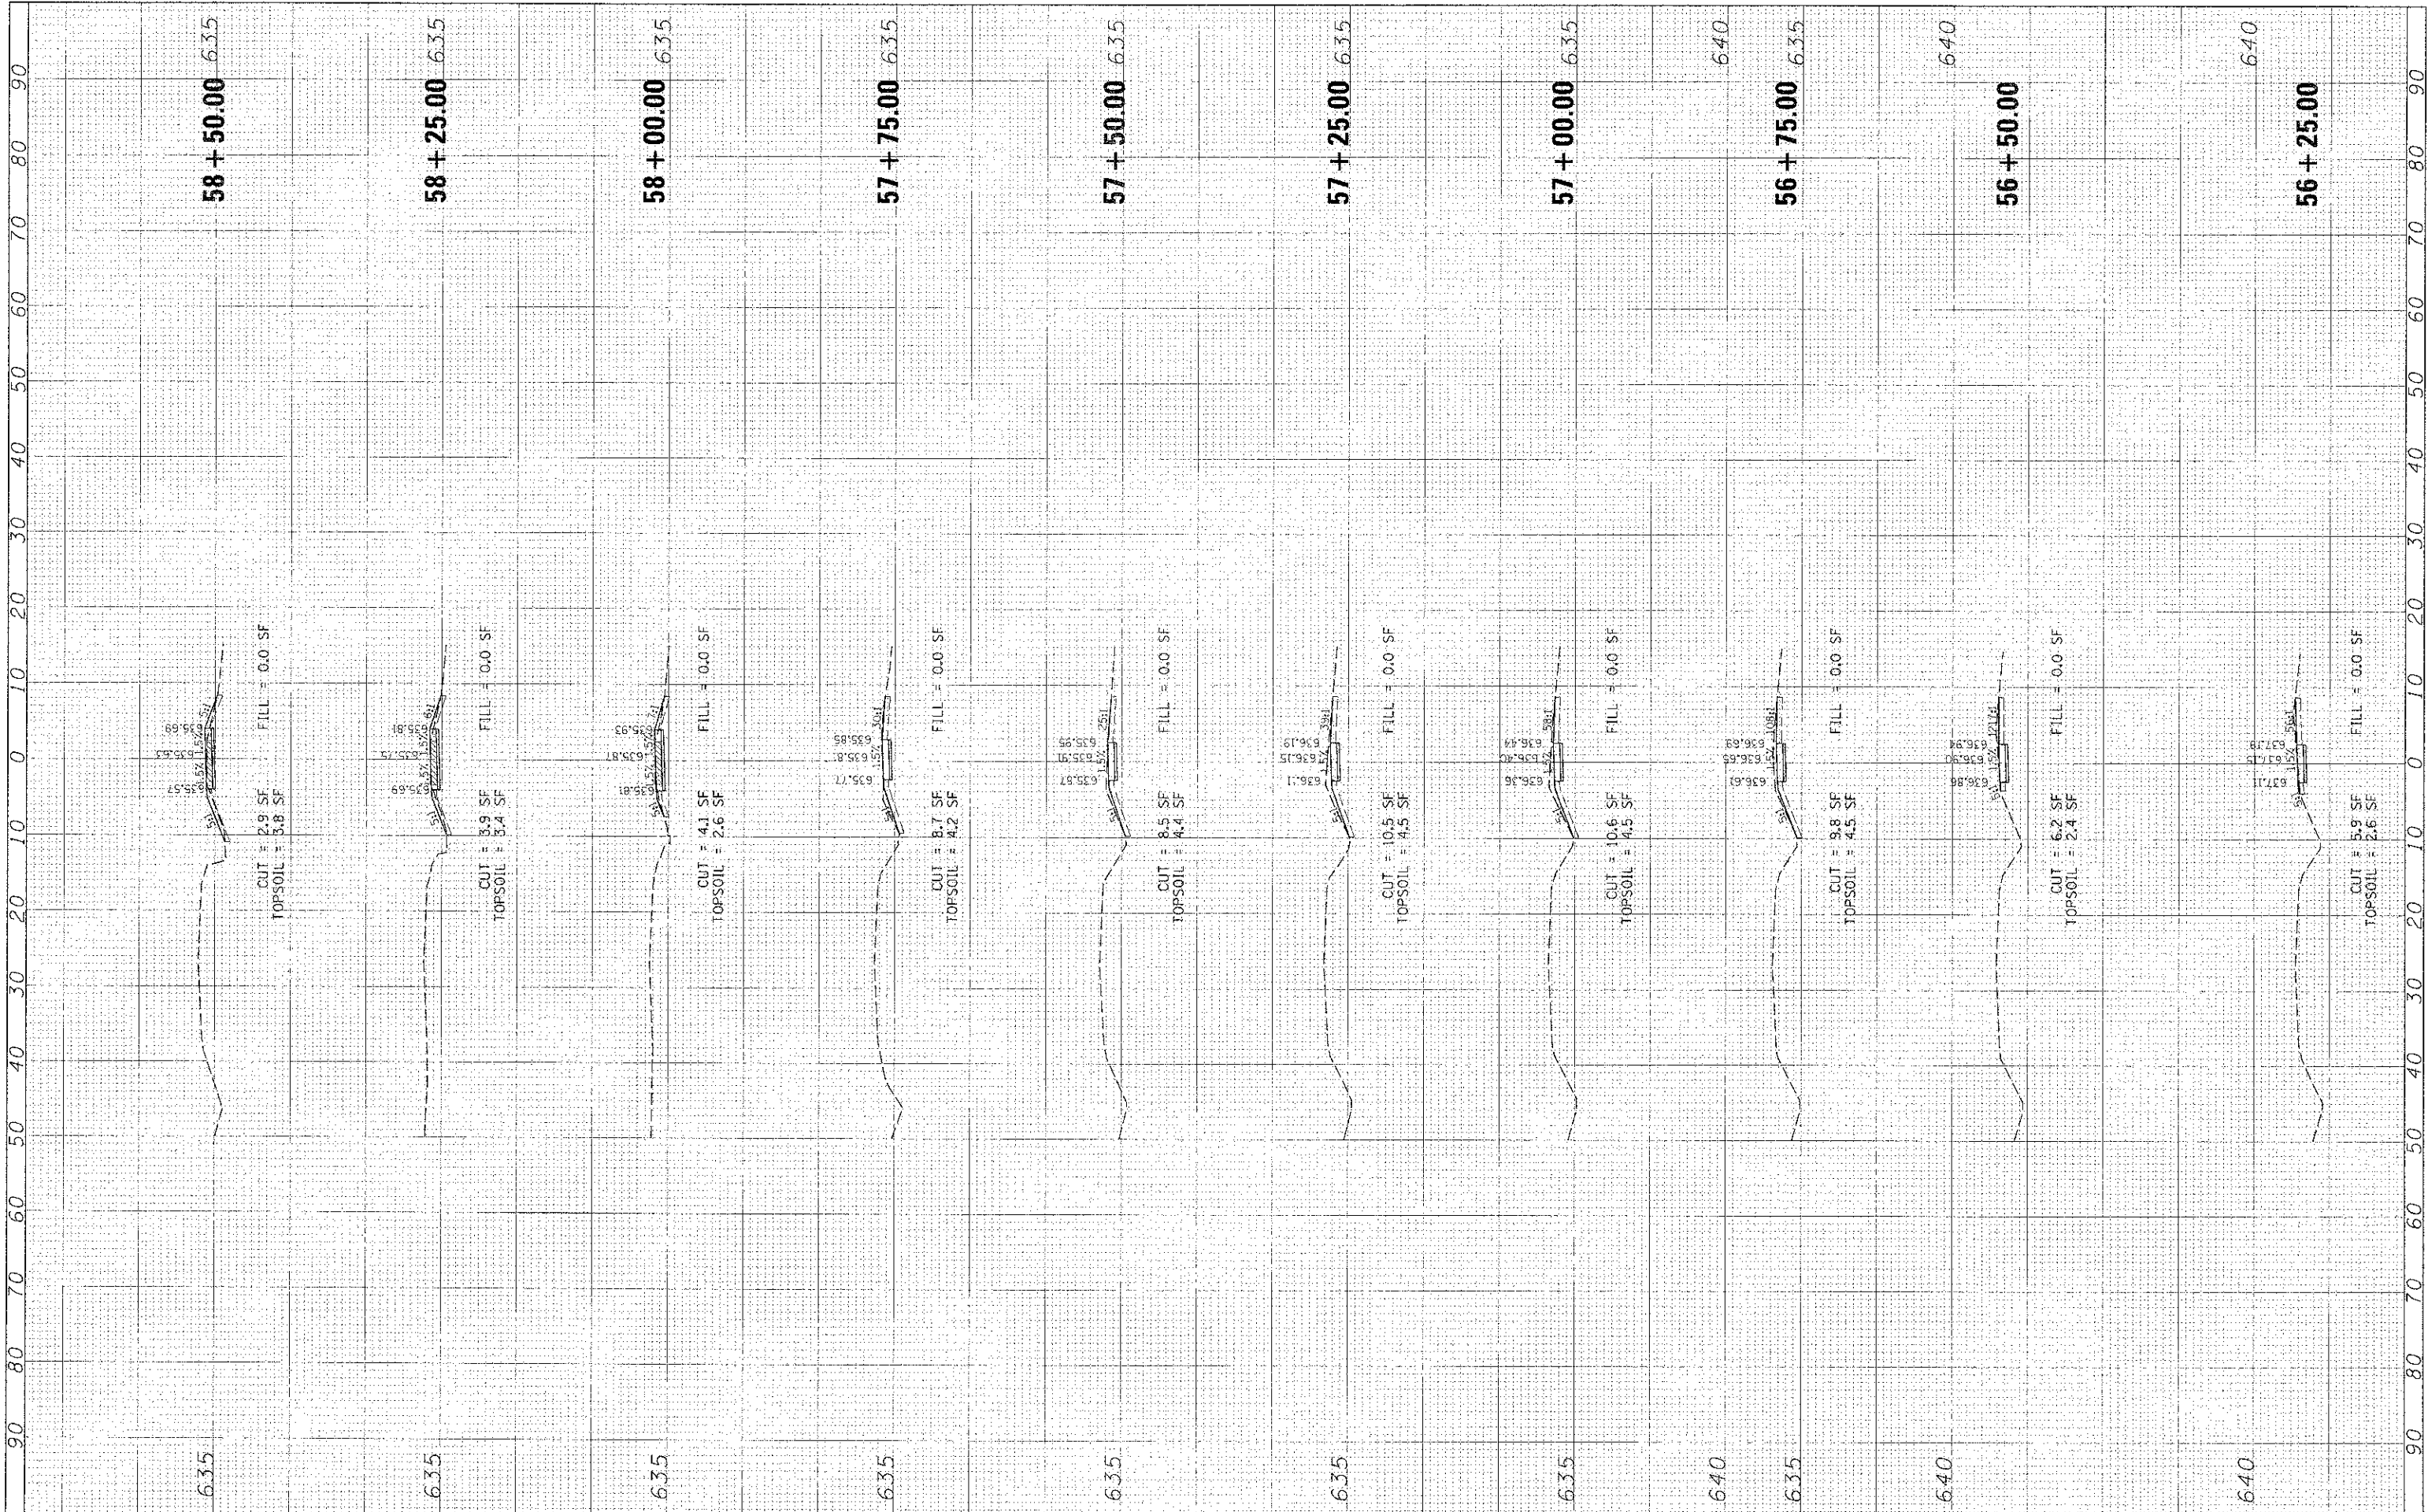

FILE NAME: X:\2013\12-00051-00-SW\CIV\ASB\COLUMBIA.dwg  
 USER NAME: CMCOLLIN  
 PLOT SCALE: 1" = 10'  
 PLOT DATE: 2/7/2013

DESIGNED	REVISIONS
DRAWN	REVISIONS
CHECKED	REVISIONS
DATE: 02/08/13	REVISIONS

STATE OF ILLINOIS  
 DEPARTMENT OF TRANSPORTATION

CROSS SECTIONS  
 COLUMBIA STREET

SCALE: 1" = 10' SHEET NO. 11 OF 16 SHEETS STA. 56+25.00 TO STA. 58+50.00

F.A. RTE.	SECTION	COUNTY	TOTAL SHEETS	SHEET NO.
	12-00051-00-SW	LIVINGSTON	40	35
CONTRACT NO. 87547				
ILLINOIS FED. AID PROJECT				