


NO.	DATE
1	2/7/2013
2	
3	
NO.	DATE
1	2/7/2013
2	
3	
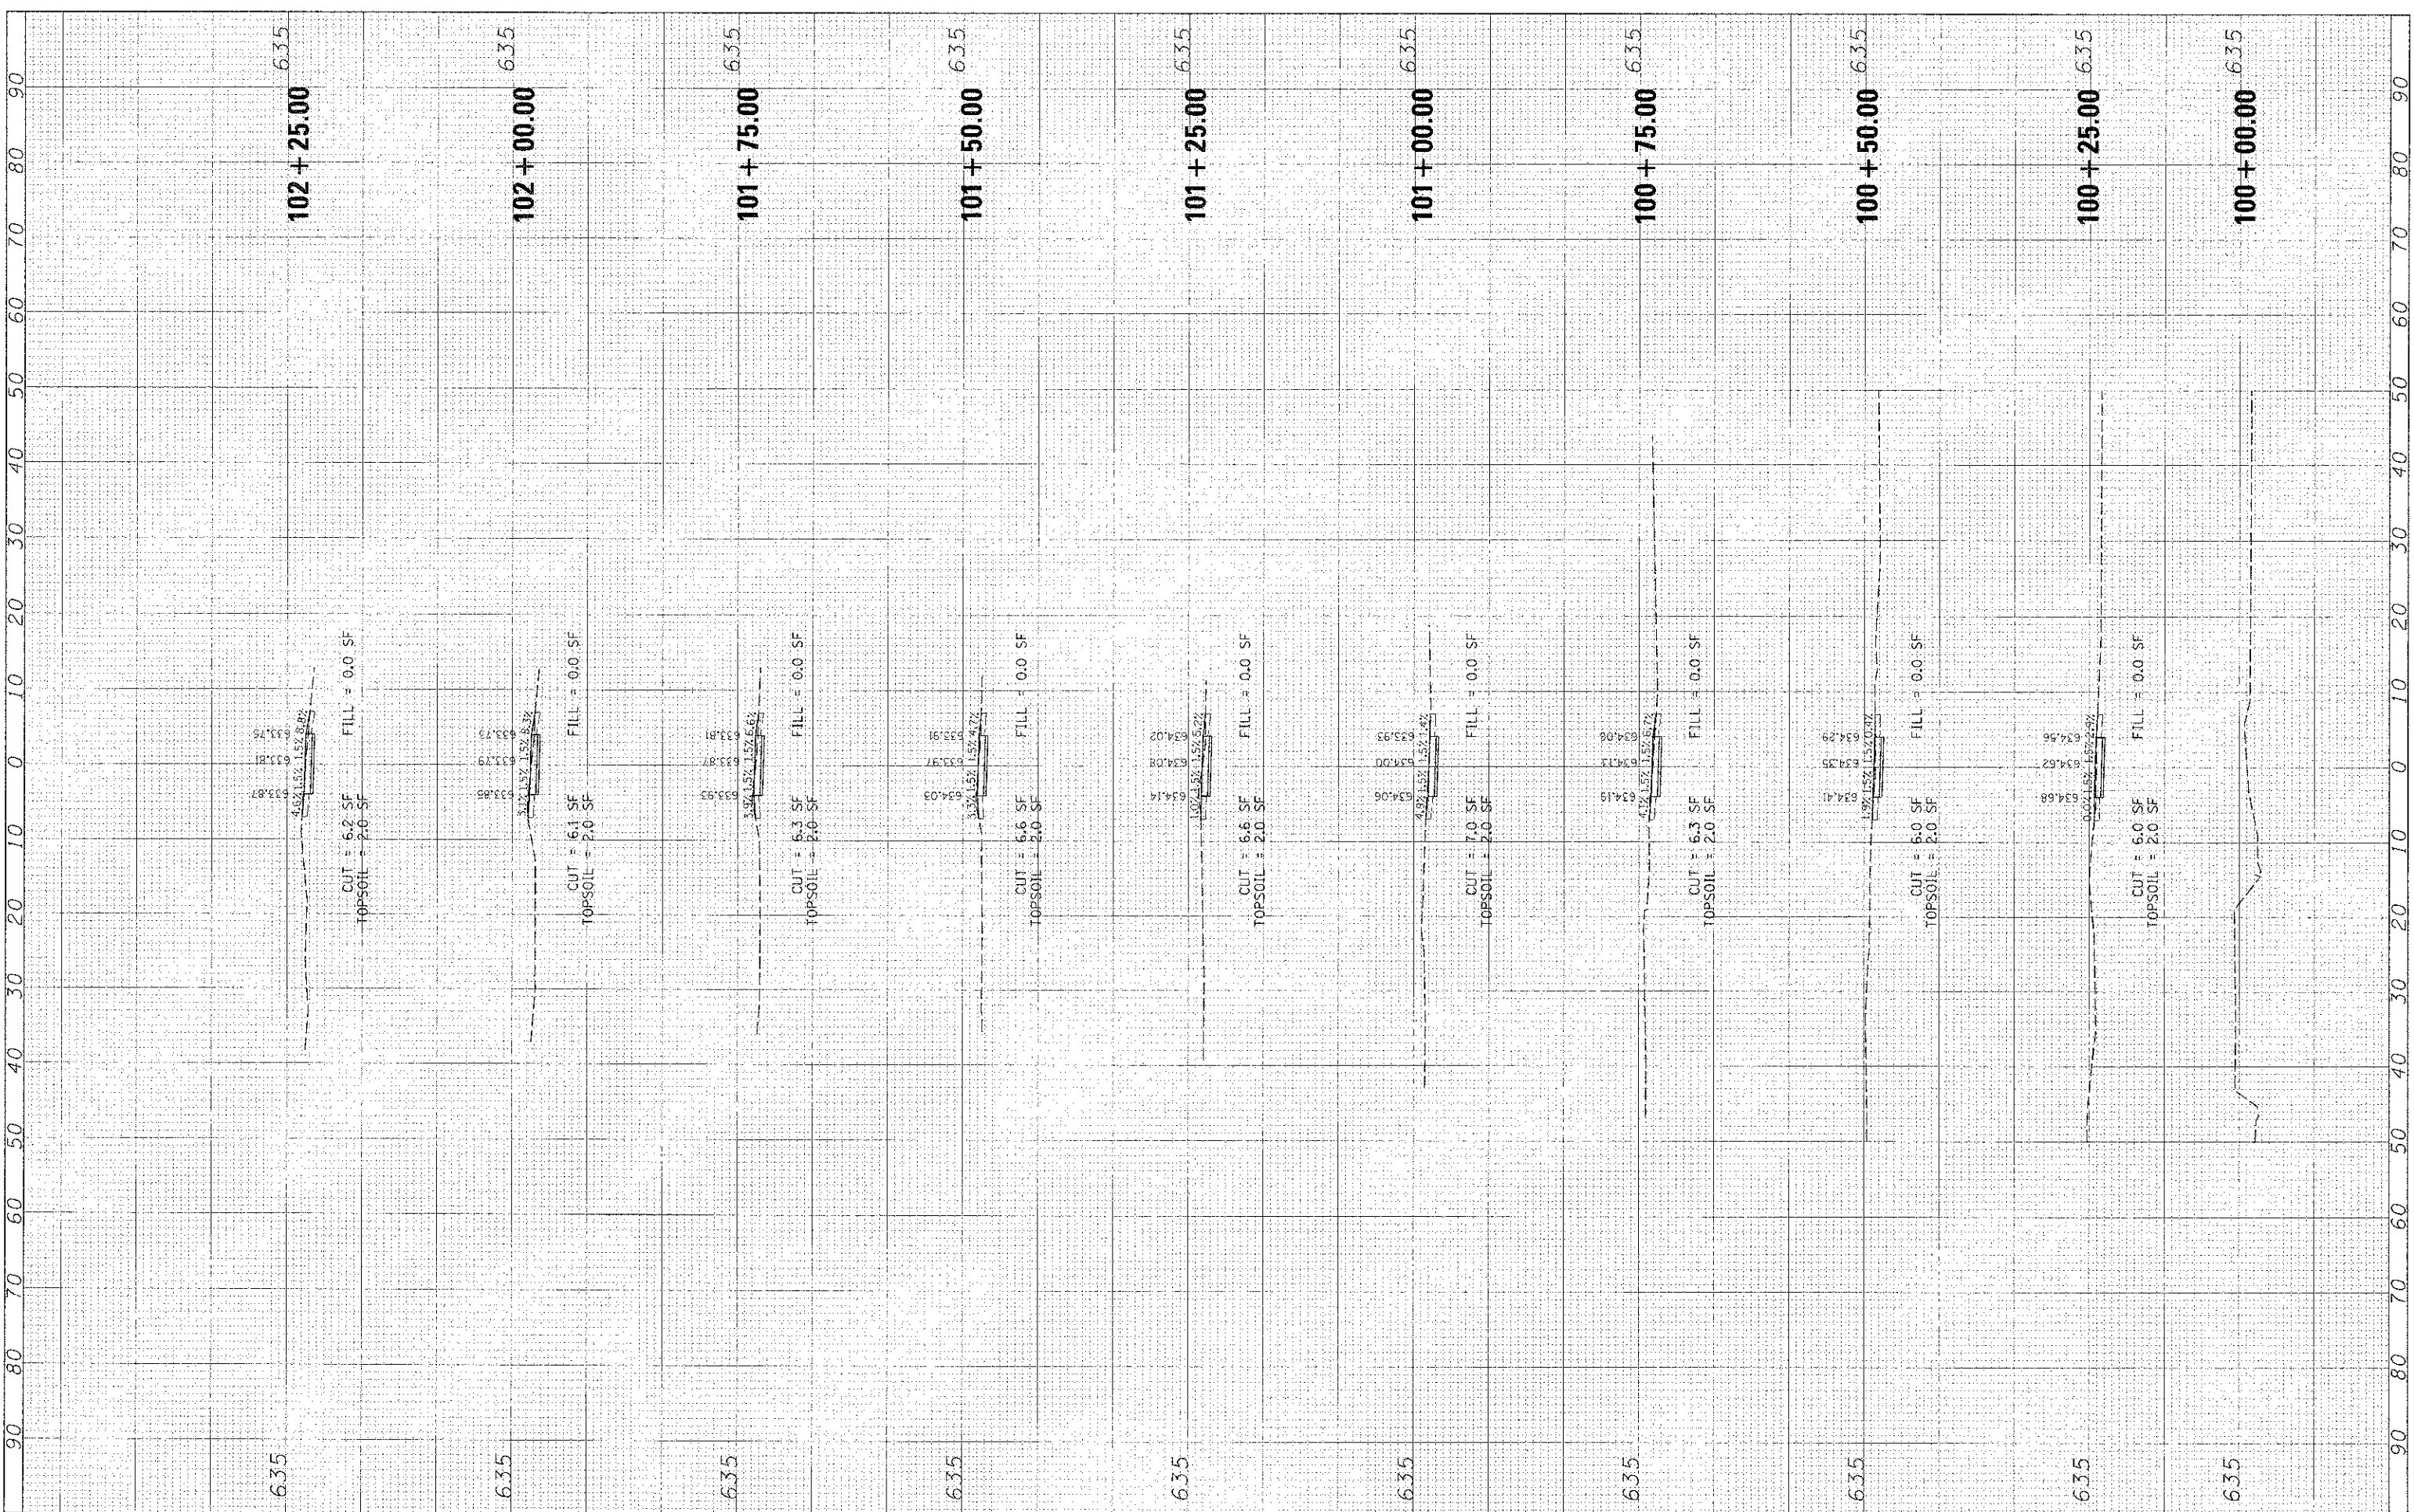

FILE NAME: X:\Dougherty\87541\87541\87541\1\X5_H51.dgn

DESIGNED	REVISOR
DRAWN	REVISOR
CHECKED	REVISOR
DATE	REVISOR

DESIGNED: [blank]
 DRAWN: [blank]
 CHECKED: [blank]
 DATE: 02/08/13

STATE OF ILLINOIS
DEPARTMENT OF TRANSPORTATION

CROSS SECTIONS
 HIGH SCHOOL PROPERTY

SCALE: 1" = 10'

SHEET NO. 13 OF 16 SHEETS

STA. 100+00.00 TO STA. 102+25.00

F.A. RTE.	SECTION	COUNTY	TOTAL SHEETS	SHEET NO.
	12-00051-00-SW	LIVINGSTON	40	37
ILLINOIS' FED. AID PROJECT			CONTRACT NO. 87541	